



STATE OF UTAH
 COUNTY OF CARBON
 FILED AND RECORDED FOR
 PROFESSIONAL TITLE
 JUN 8 10 14 AM '82
 BOOK 4 OF PLATS
 PAGE 134
 ANN O'BRIEN
 COUNTY RECORDER

Blot No. 163765
 Induced
 Abstracted
 Platg. Fee 10.00

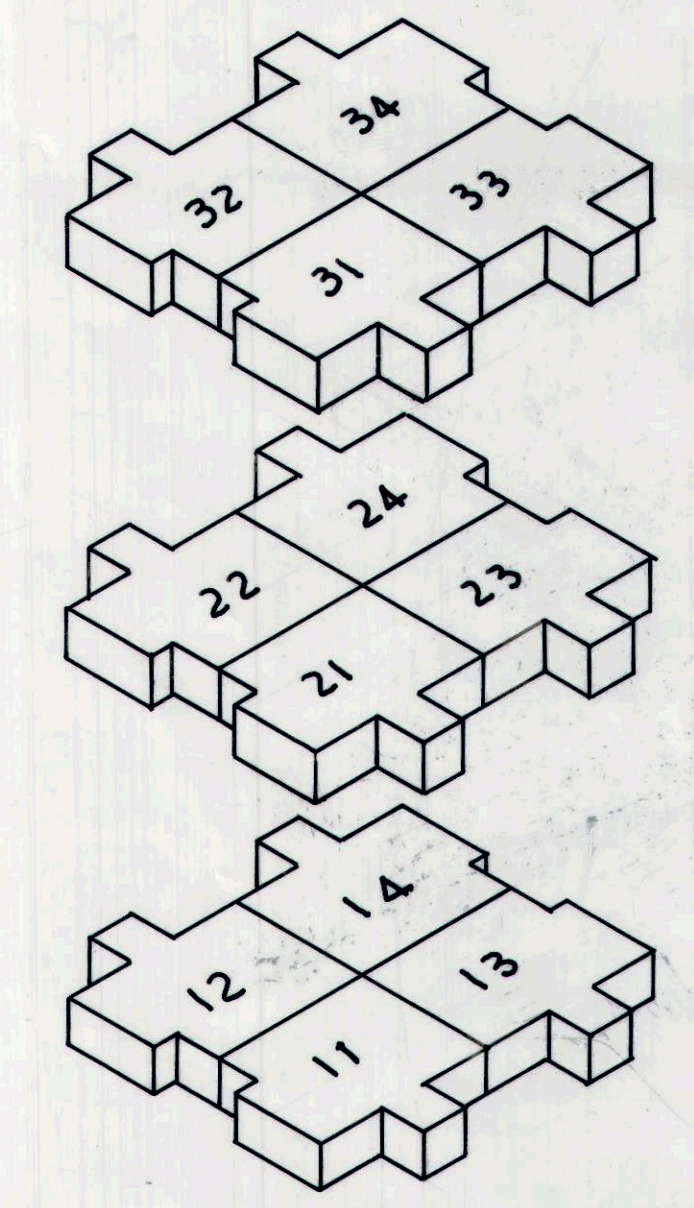


SUITE DESIGNATION

FRONT ELEVATION
(TYPICAL)

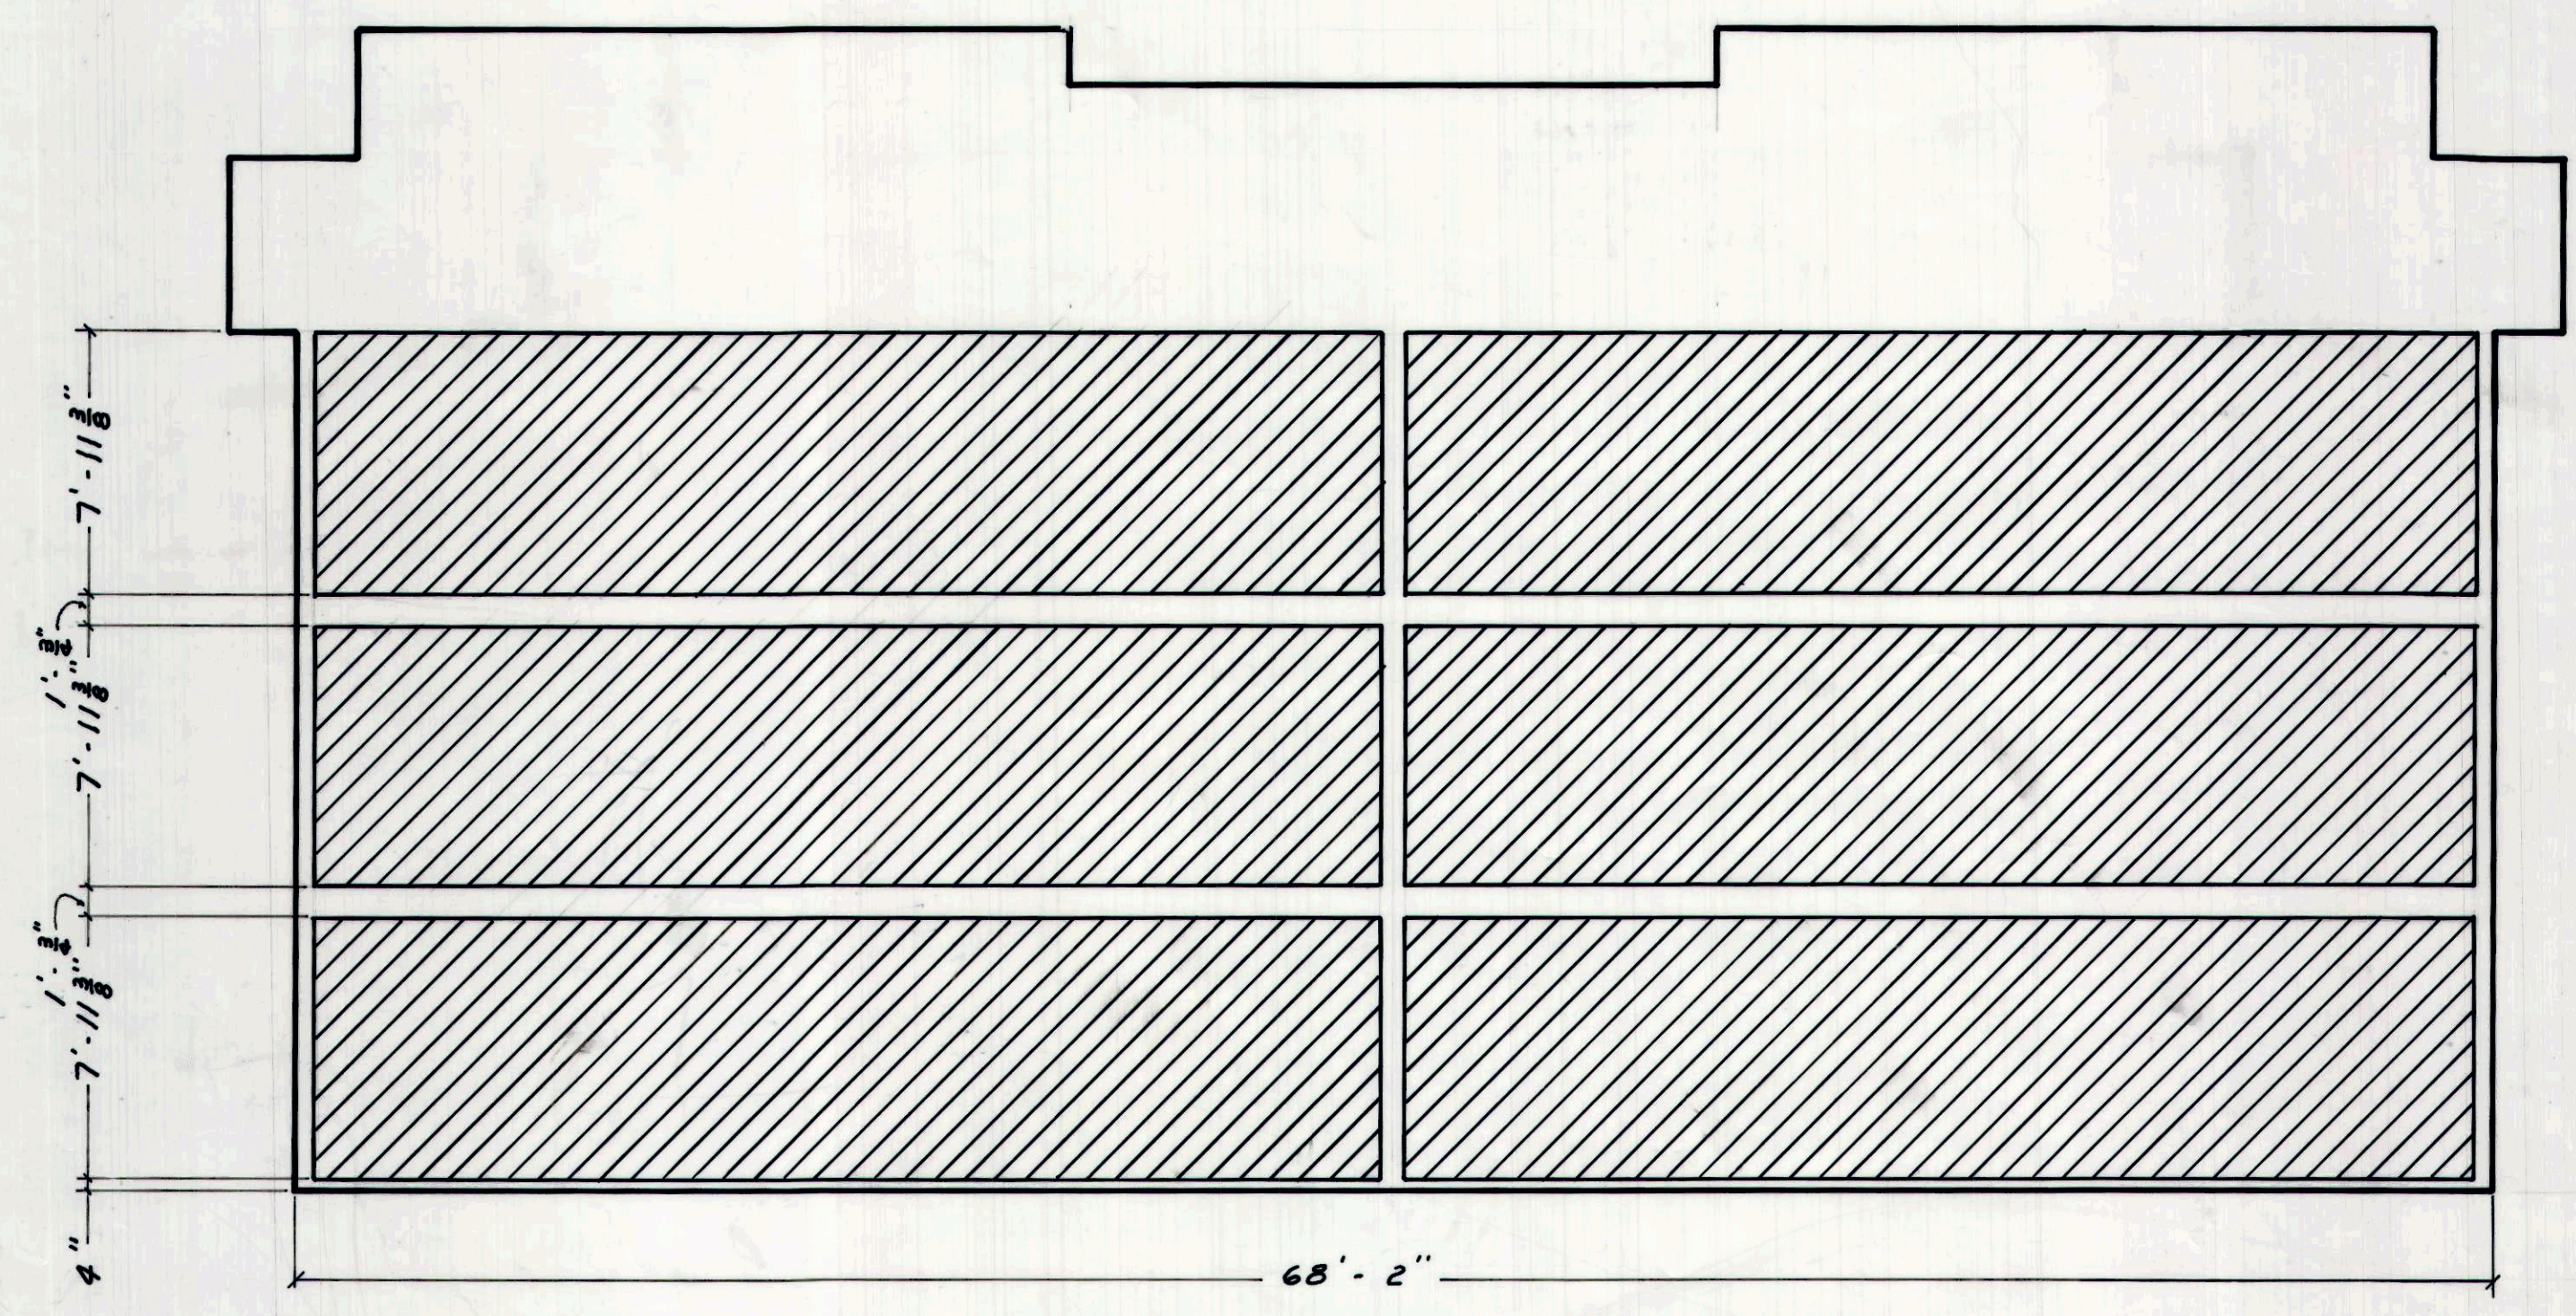

SIDE ELEVATION
(TYPICAL)

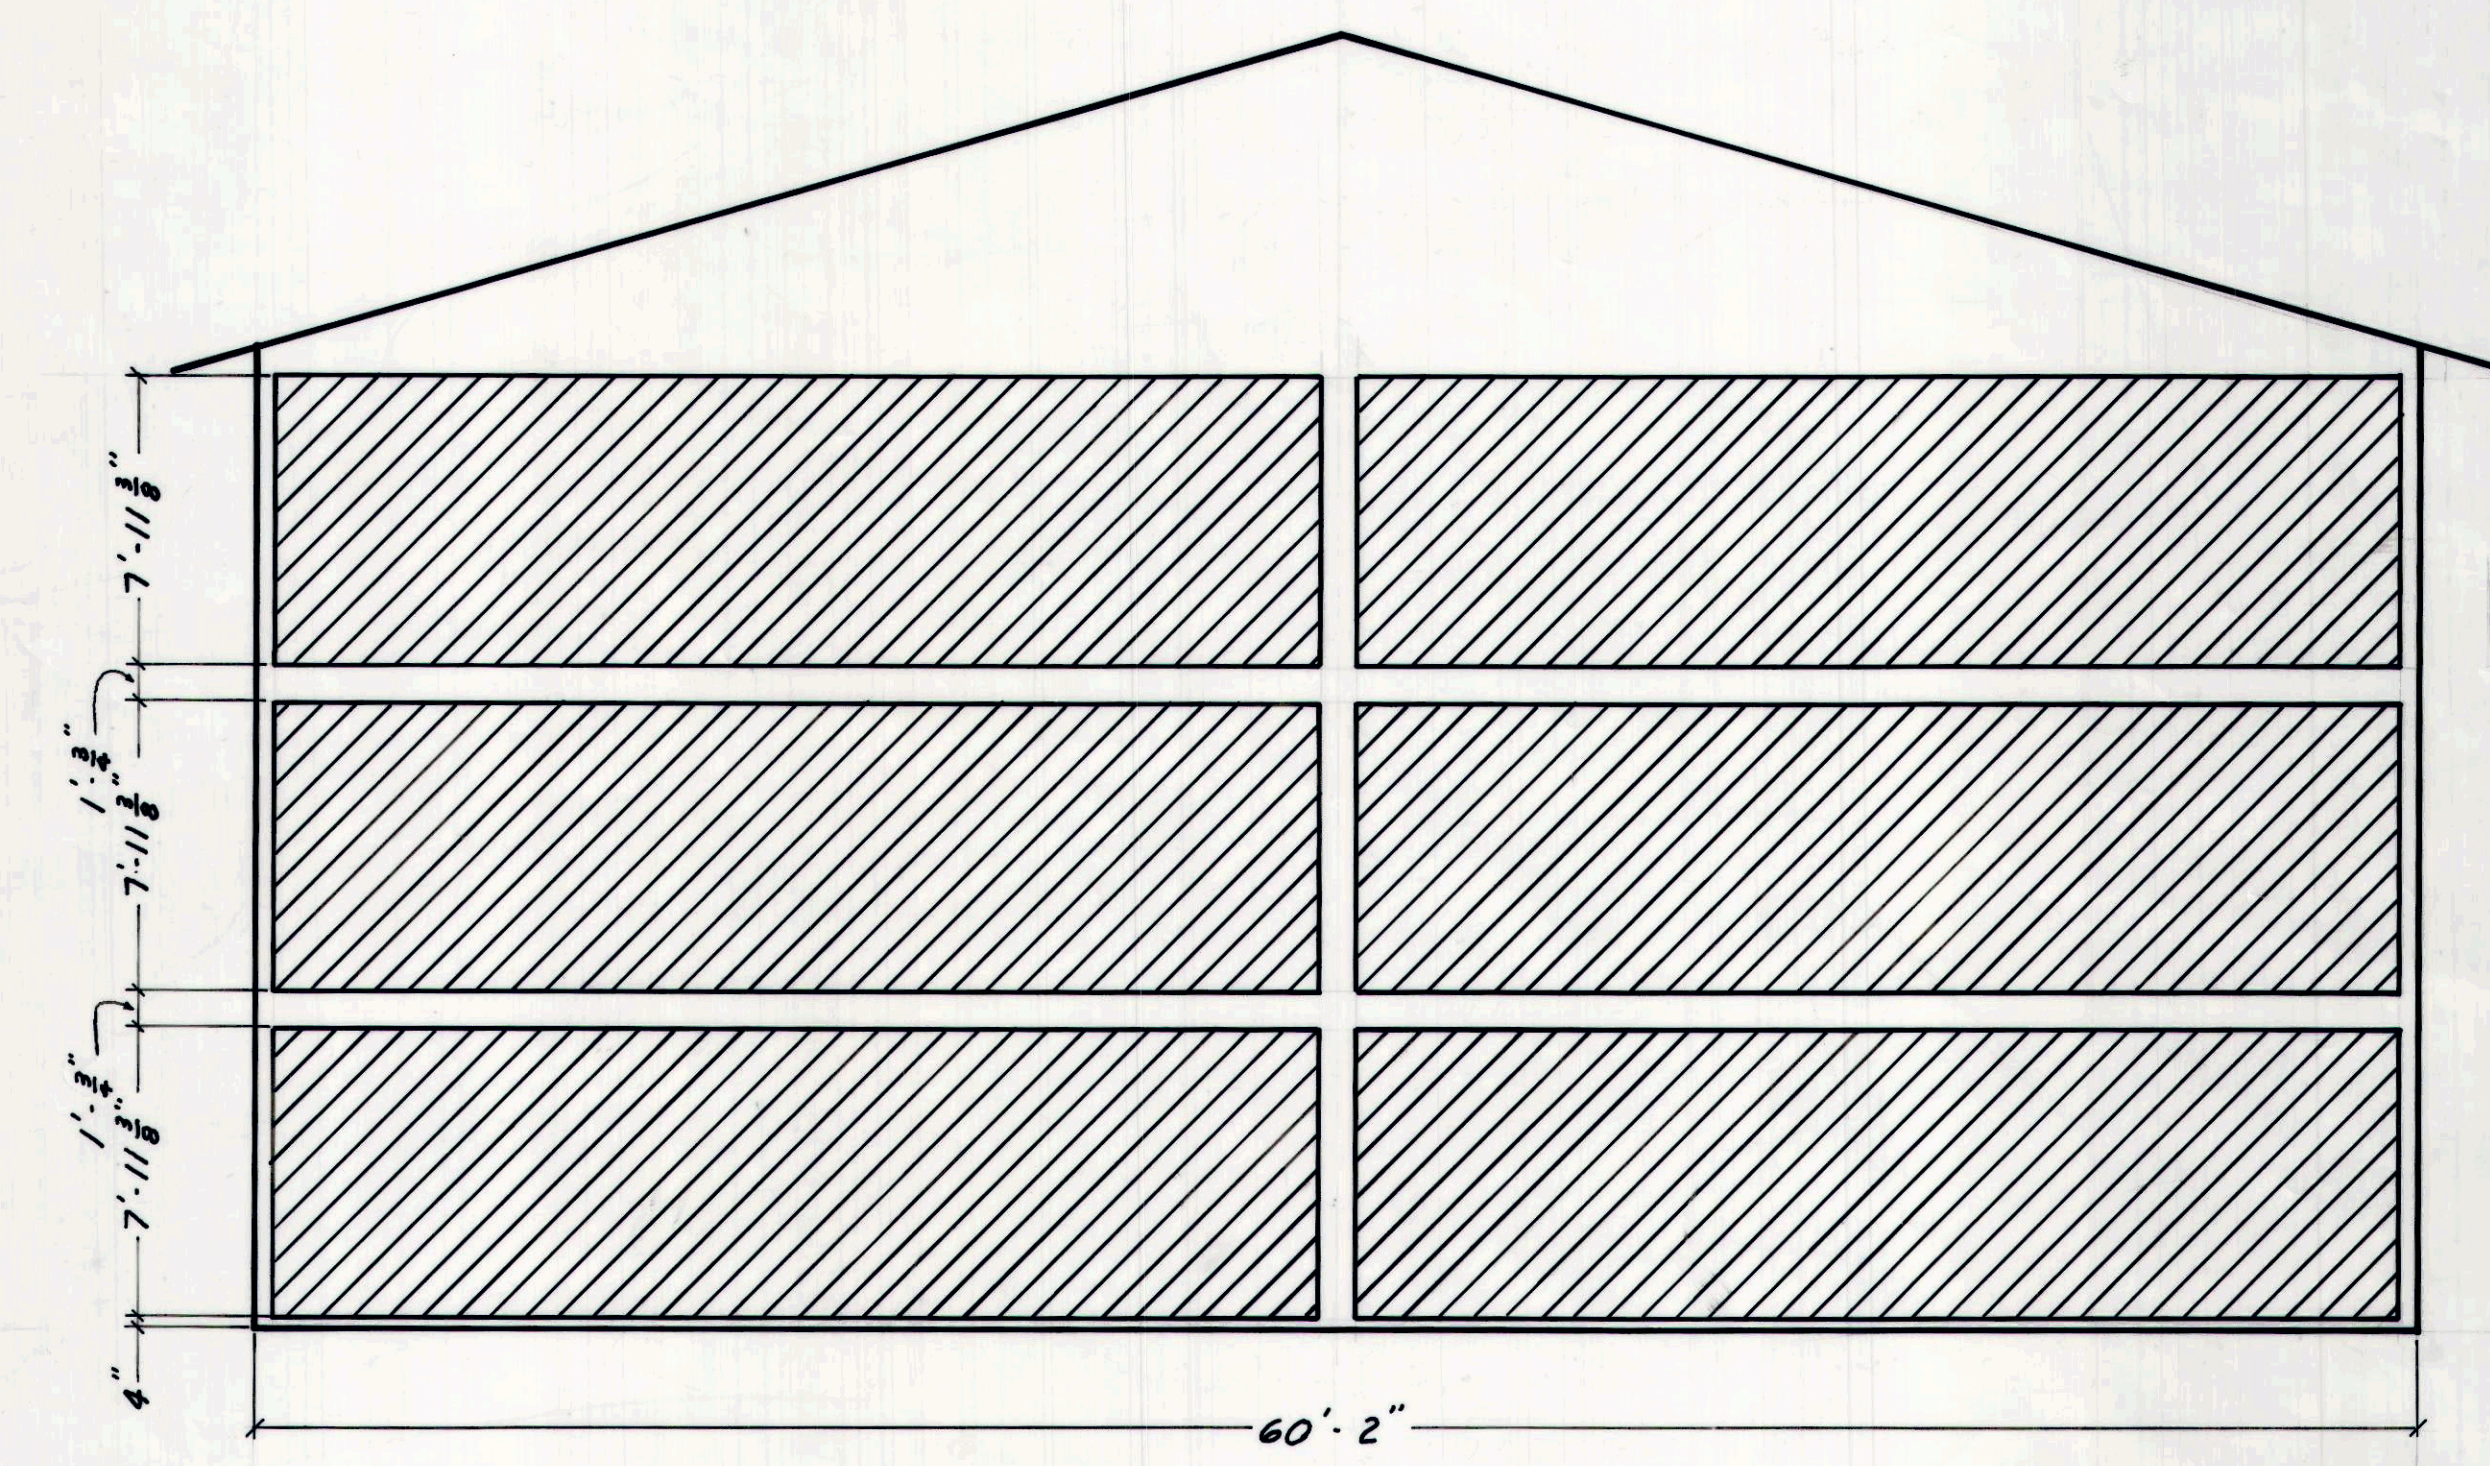

ELEVATIONS

BUILDING NO.	FIRST LEVEL		SECOND LEVEL		THIRD LEVEL	
	FLOOR	CEILING	FLOOR	CEILING	FLOOR	CEILING
A	5455.0	5463.0	5464.0	5472.0	5473.0	5481.0
B	5462.0	5470.0	5471.0	5479.0	5480.0	5488.0
C	5462.0	5470.0	5471.0	5479.0	5480.0	5488.0

LEGEND

- PRIVATE OWNERSHIP
 - COMMON OWNERSHIP
- SCALE: 3/16" = 1'-0"



<p align="center"><u>CERTIFICATION</u></p> <p>I CERTIFY THAT THE BUILDING SPECIFICATIONS OF THE BUILDINGS SHOWN ON THIS SHEET 3 OF THE RIDGES, PHASE I, A UTAH CONDOMINIUM PROJECT ARE OR WILL BE AS SHOWN.</p> <p>DATE <u>5/3/82</u> <i>Richard A. Ariotti</i> DATE RICHARD A. ARIOTTI</p>	<p align="center"><u>RECORDED NO.</u></p> <p>STATE OF UTAH, COUNTY OF CARBON, RECORDED AND FILED AT THE REQUEST OF _____</p> <p>DATE _____ TIME _____ BOOK _____ PAGE _____</p> <p align="center">FEE _____ CARBON COUNTY RECORDER</p>	<p>THE RIDGES PHASE I</p> <hr/> <p>DESIGN: Boyle Engineering Corporation <small>consulting engineers / architects</small></p> <p>DRAWN: <u>MA</u> SHEET NO. 3</p> <p>CHECKED: _____ DATE _____ OF 3 SHEETS</p>
--	--	---