



BASEMENT FLOOR PLAN
SCALE - 1" = 10'

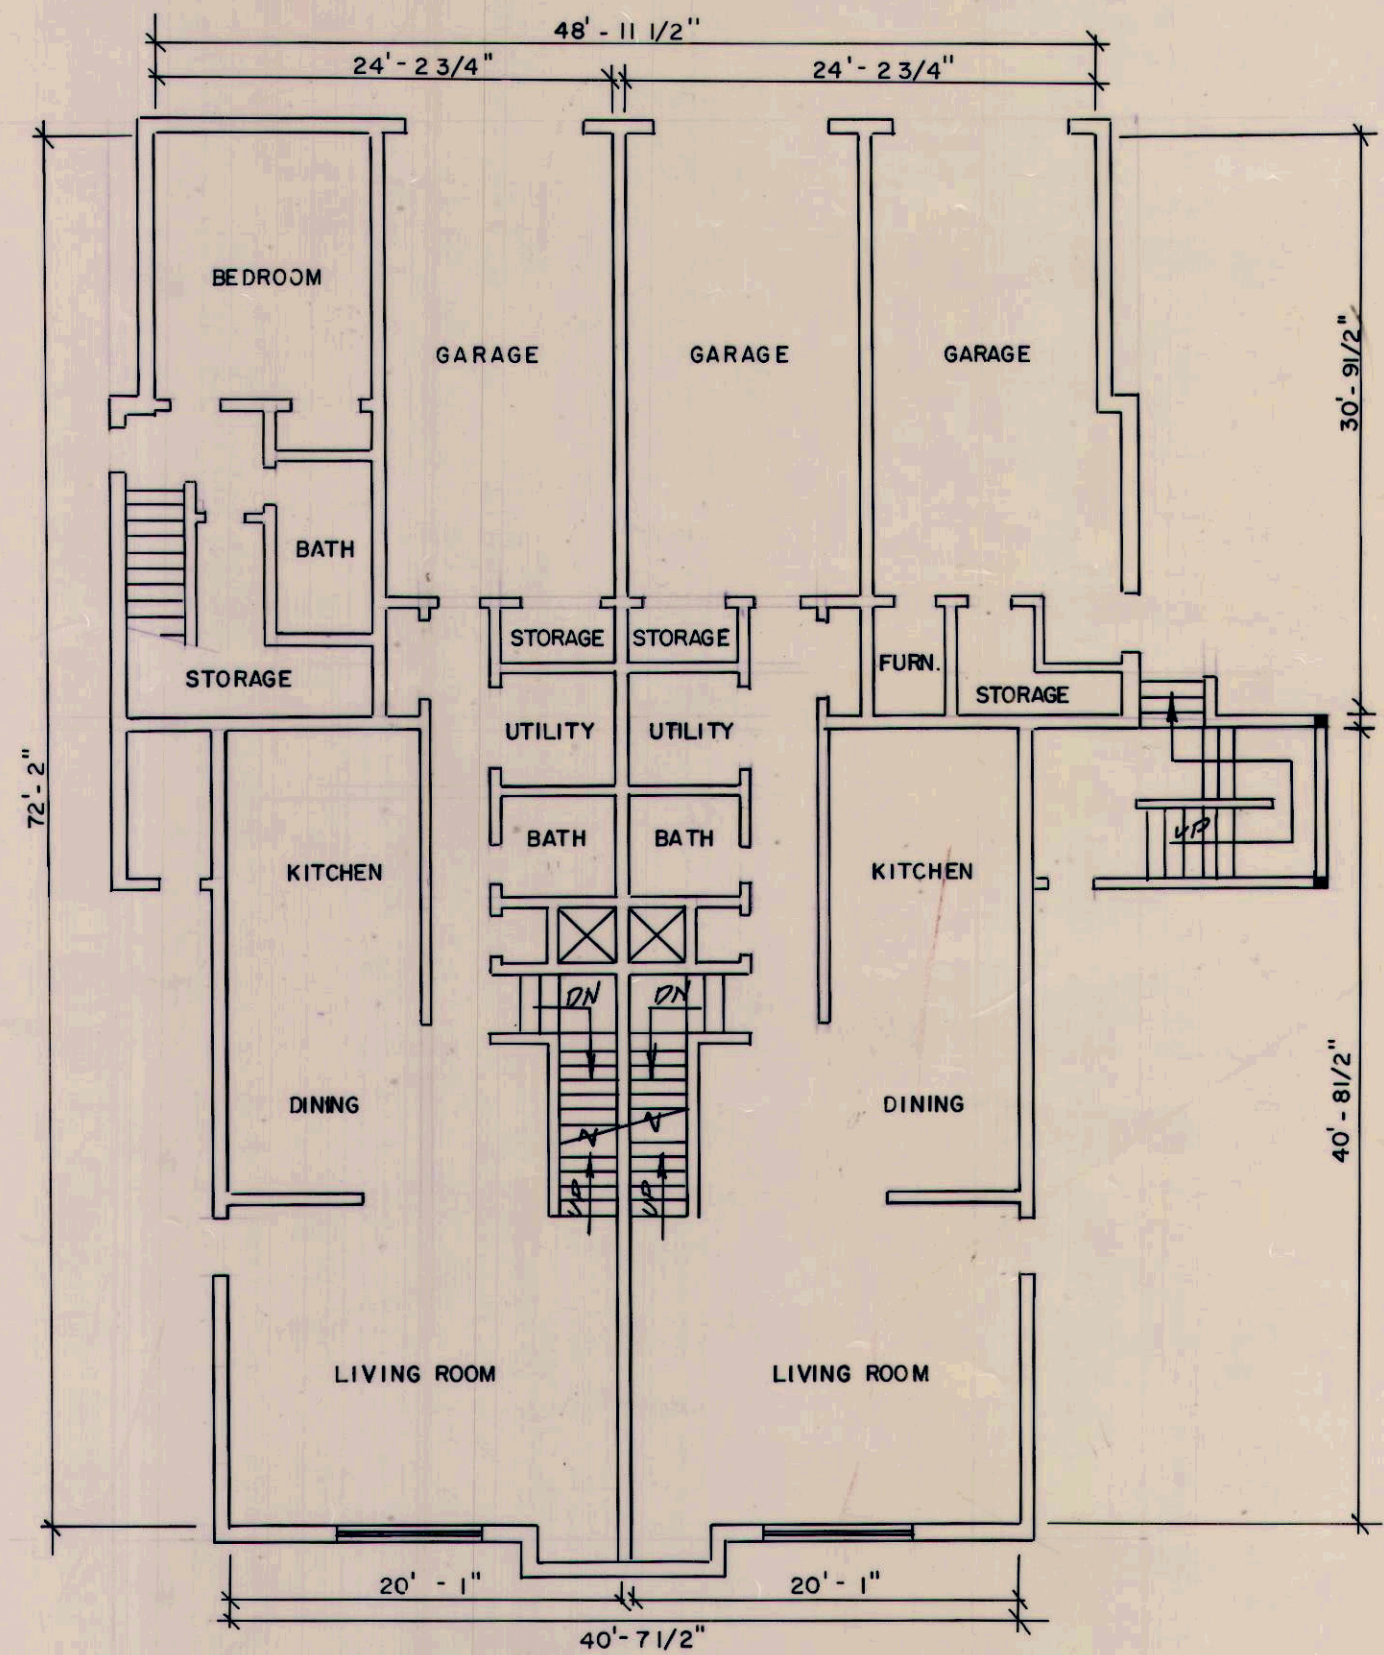


MAIN FLOOR PLAN
SCALE - 1" = 10'

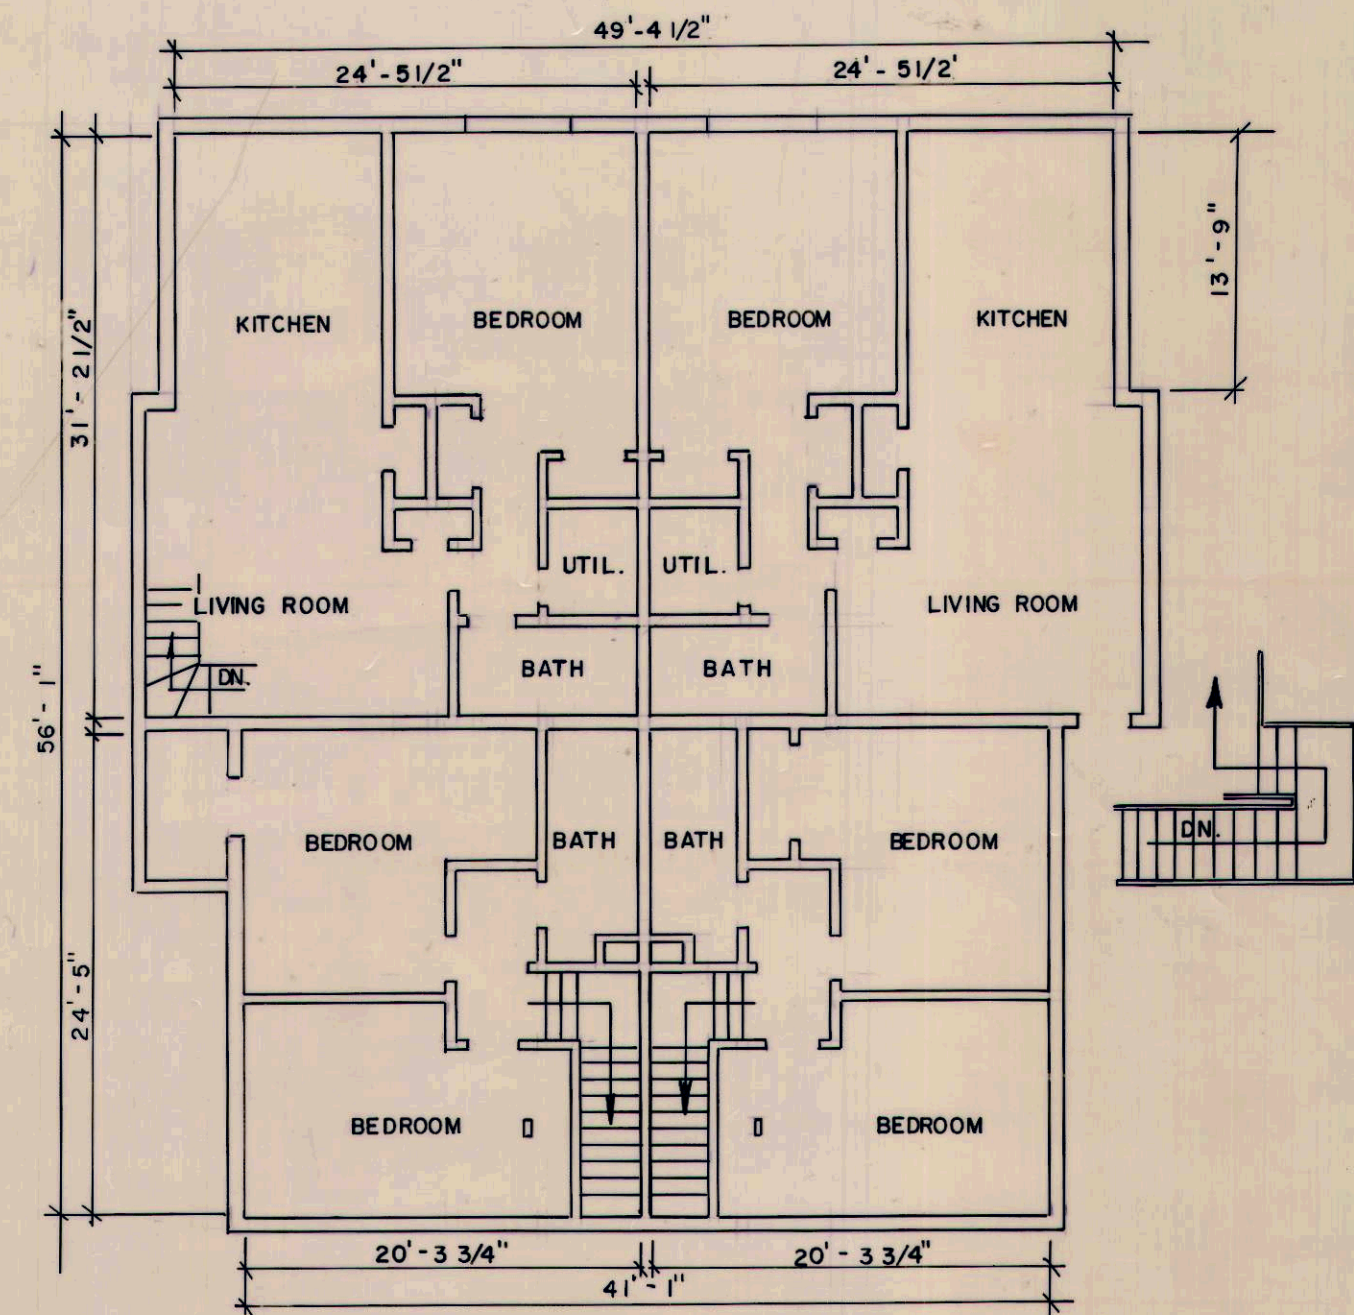


UPPER FLOOR PLAN
SCALE - 1" = 10'

BUILDING 1 THRU 3

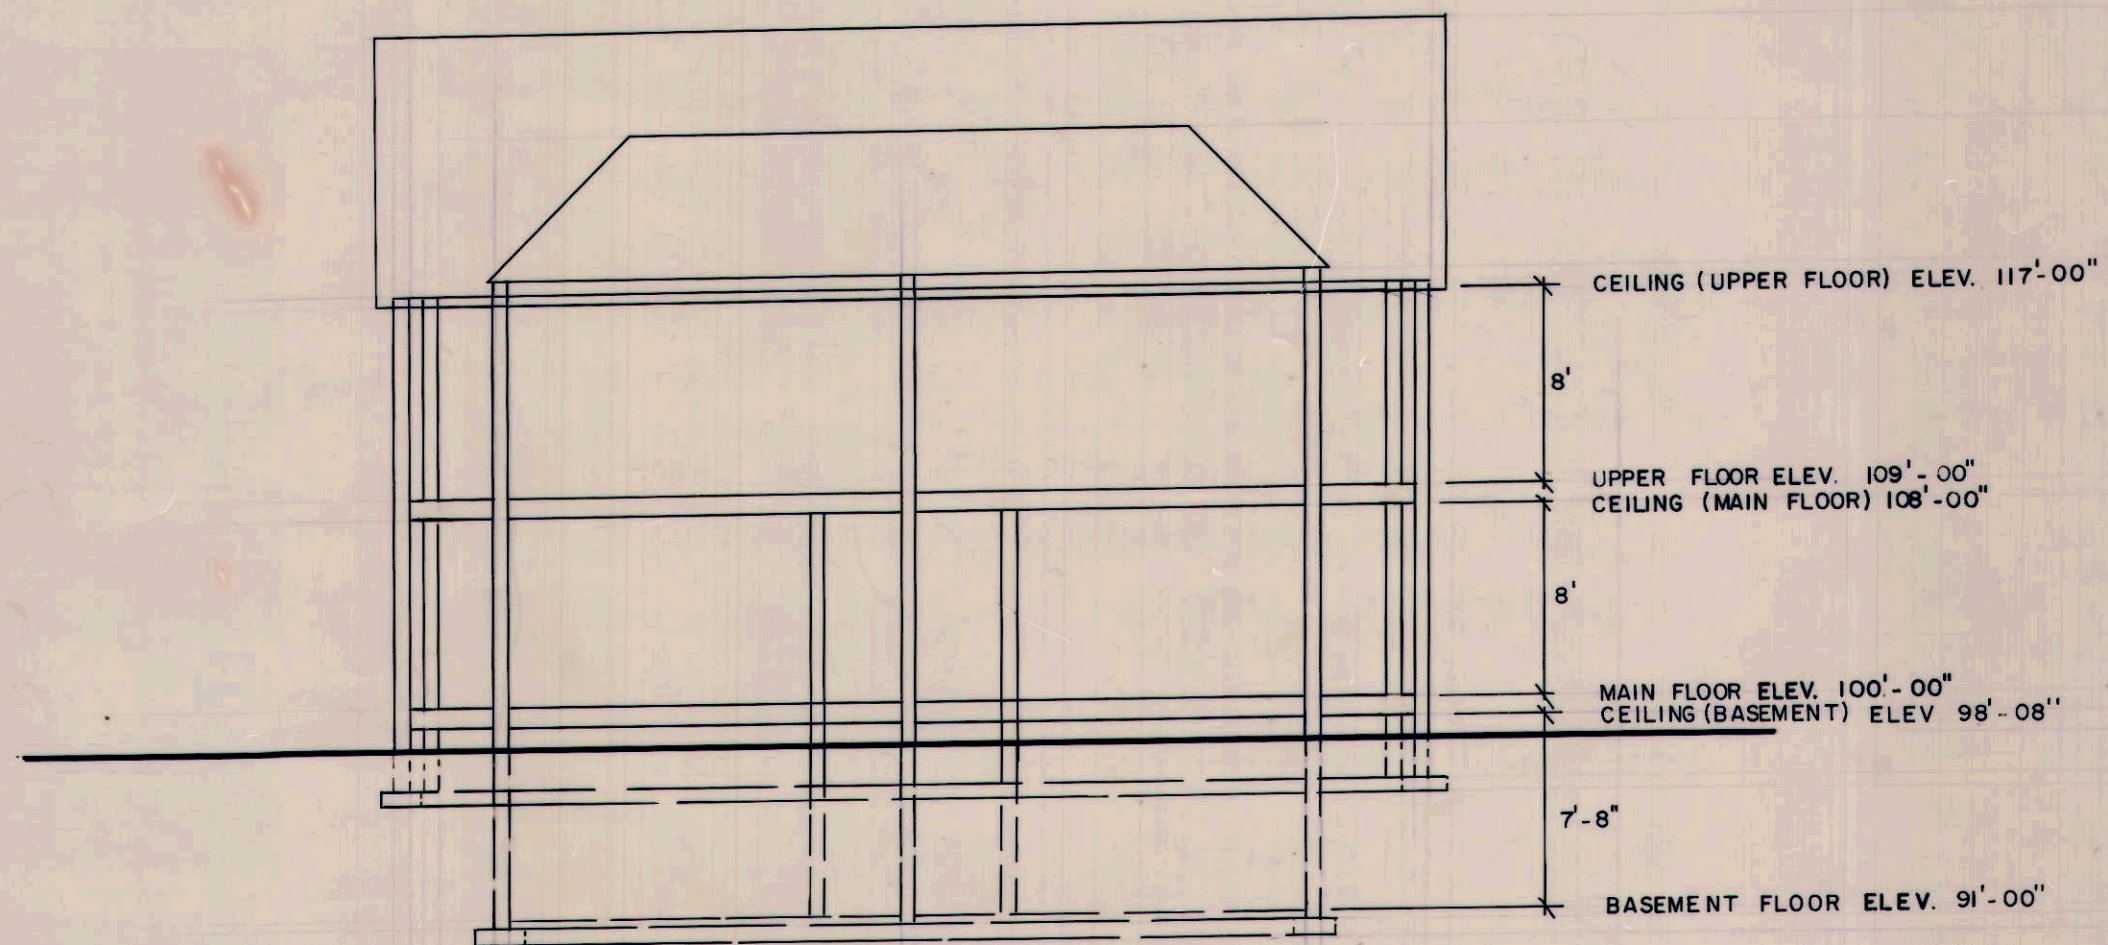

FRONT ELEVATION
SCALE - 1/8" = 1'-0"

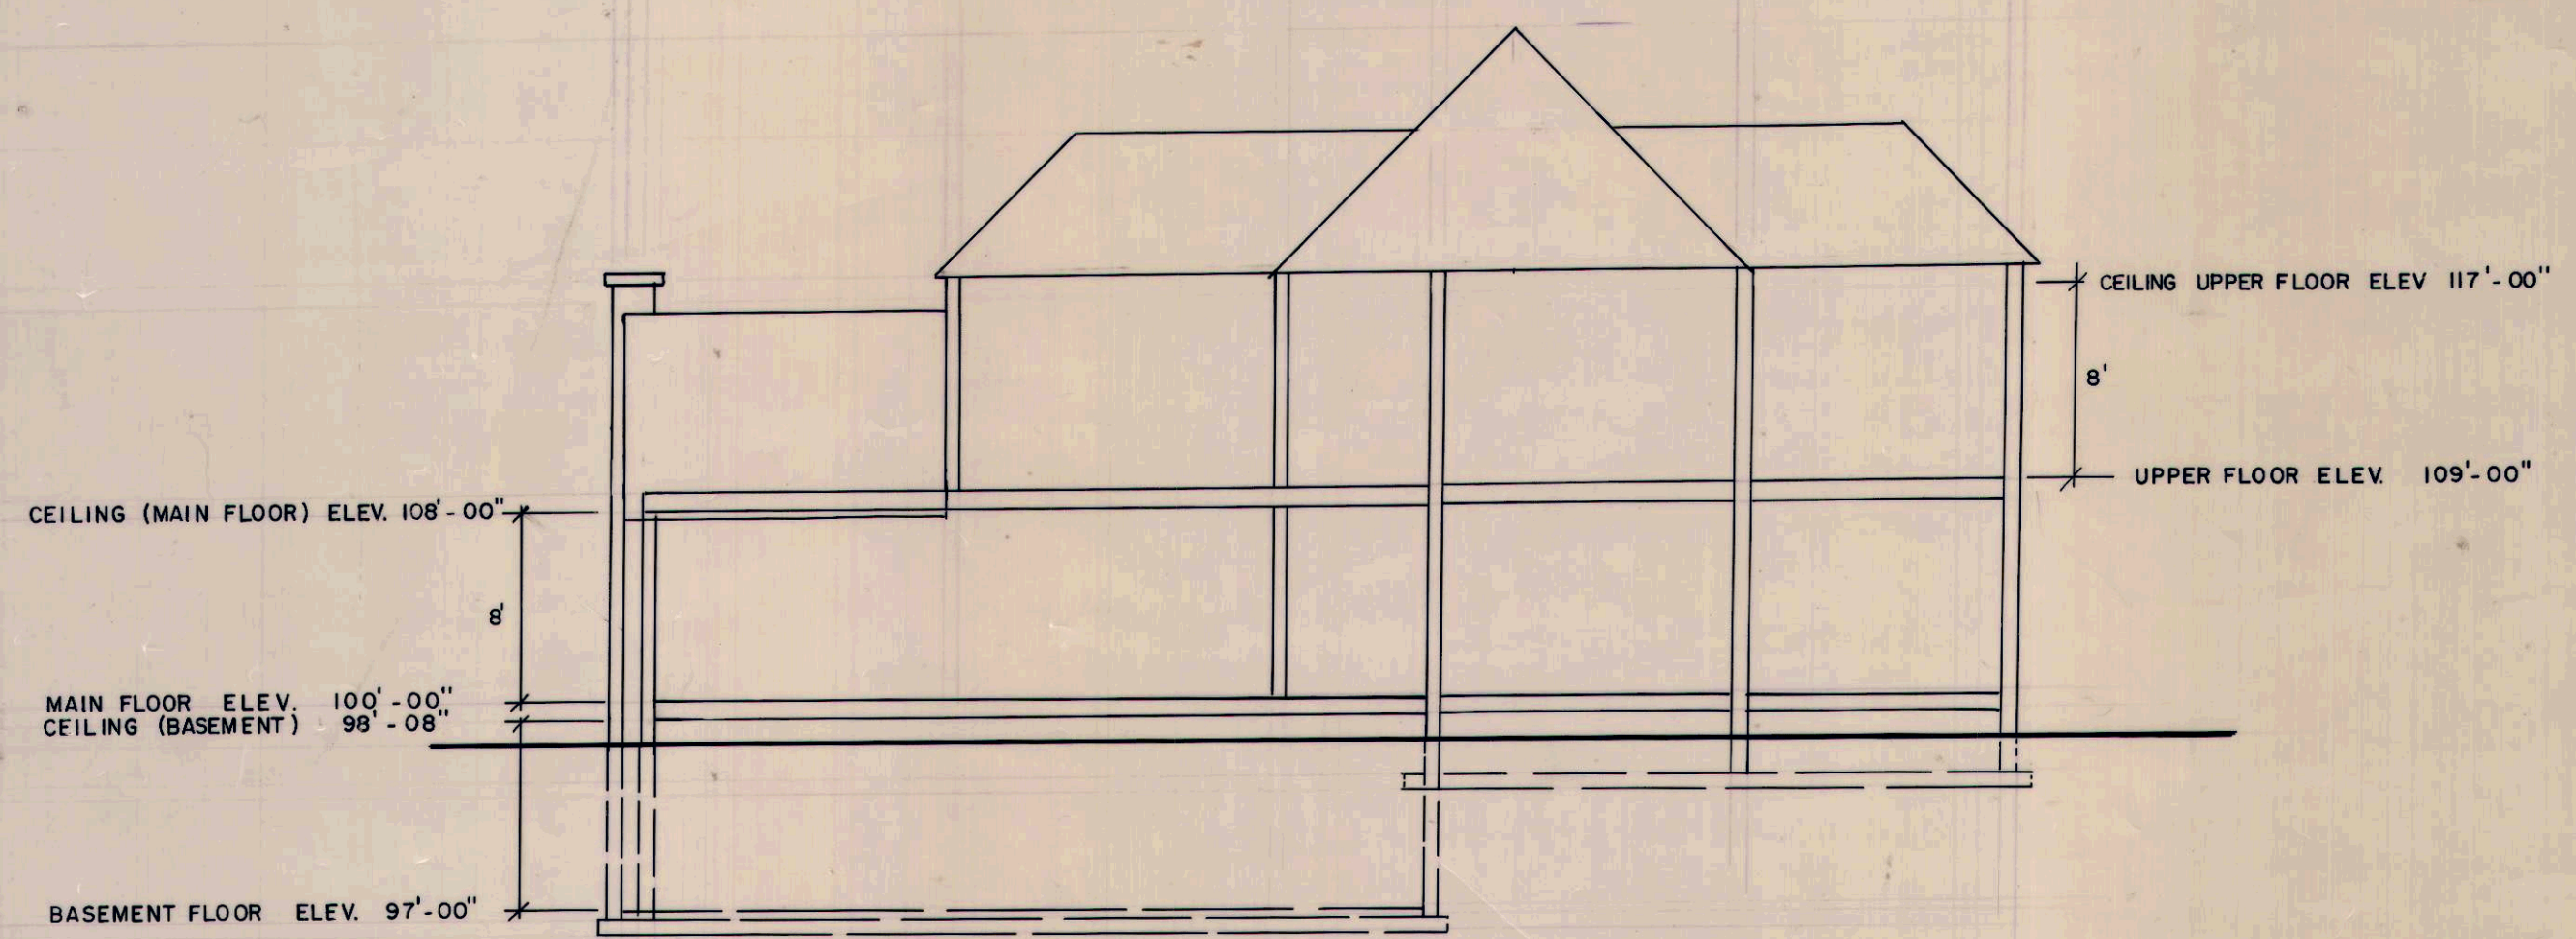

SIDE ELEVATION
SCALE - 1/8" = 1'-0"

THE SQUIRE
A UTAH CONDOMINIUM PROJECT

SHEET 2 OF 3 SHEETS

PREPARED BY DUDLEY & ASSOCIATES 261 EAST 1200 SOUTH OREM, UTAH 224-1252	ENTRY NO. STATE OF UTAH COUNTY OF CARBON RECORDED AND FILLED AT THE REQUEST OF H. TYLER SQUIRE DATE 10/15/84 TIME 9:33 P.M. Fee BY APPTS. Per 256 <i>Ann Obrien</i> COUNTY REC'D
---	---