



Entry No. 003552
 Indexed
 Abstracted
 Regd. Fee 15.00

Scale: 1" = 10'

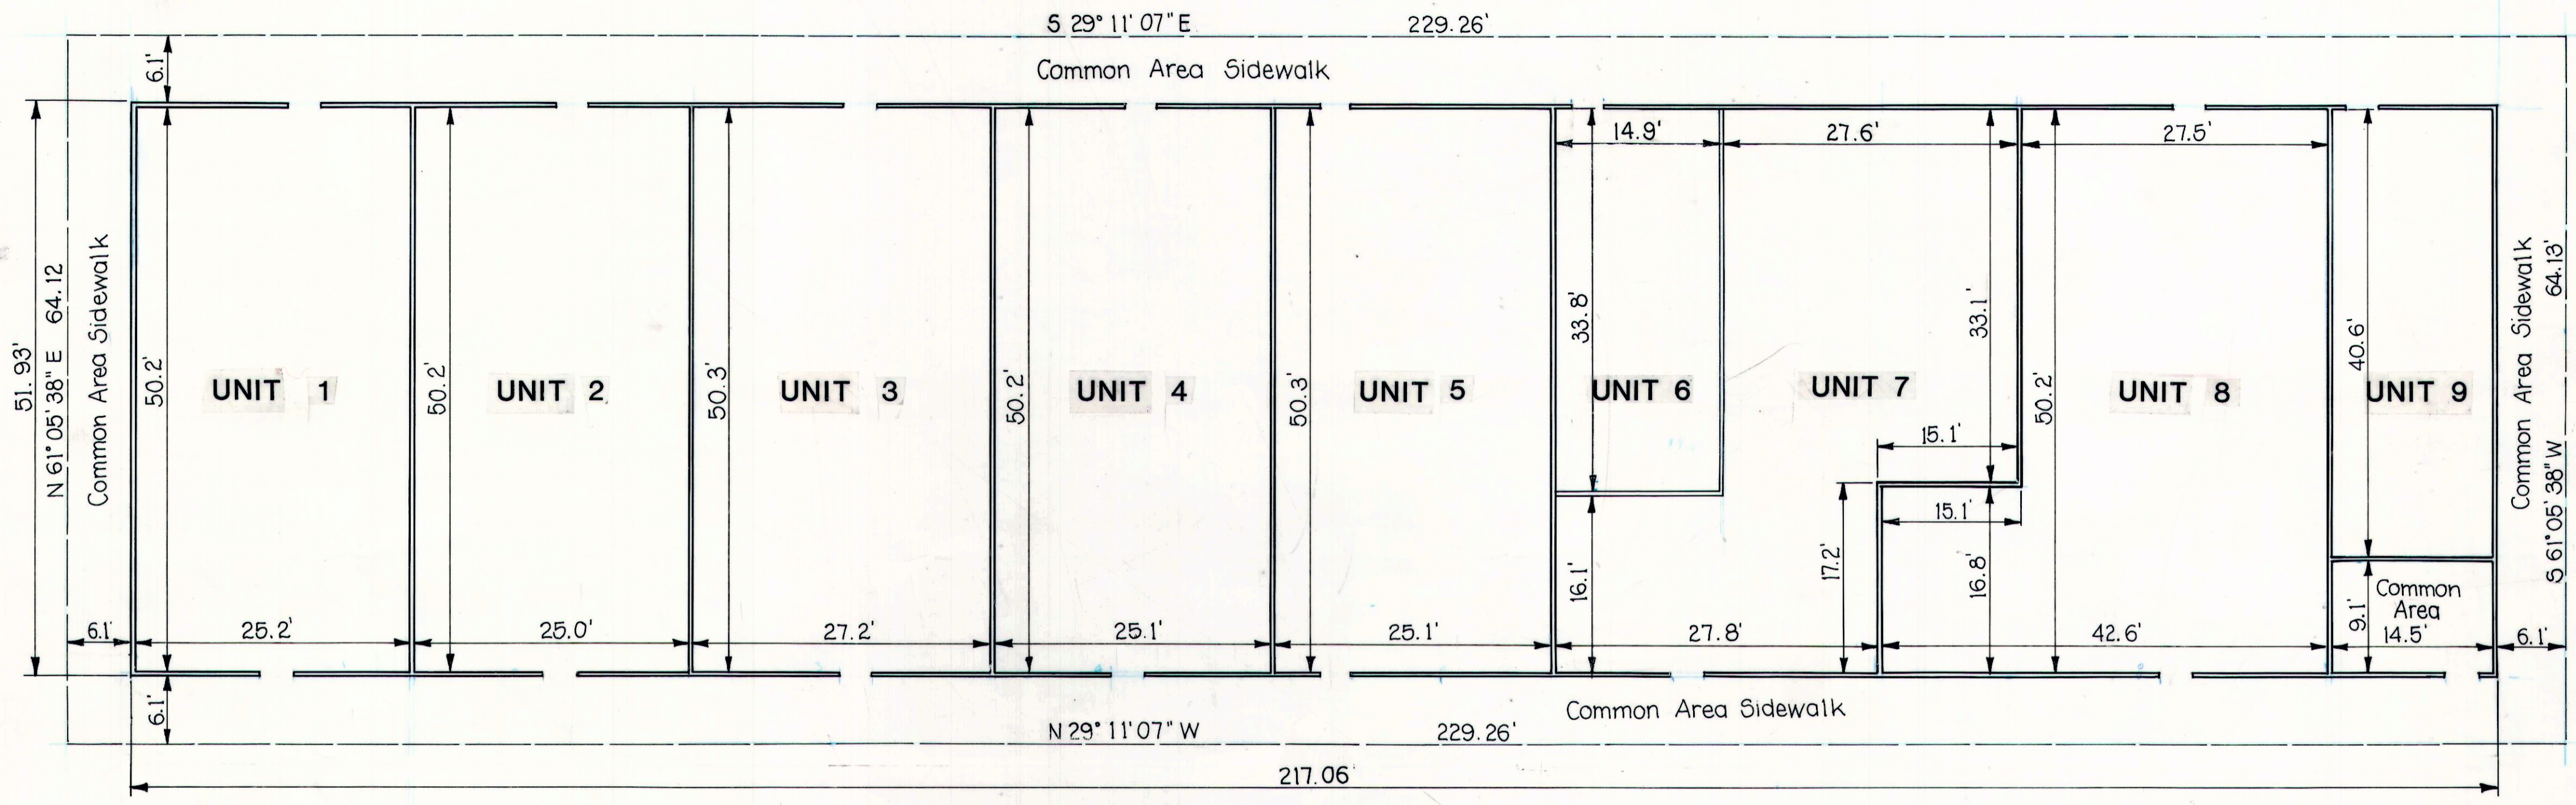

PLAN

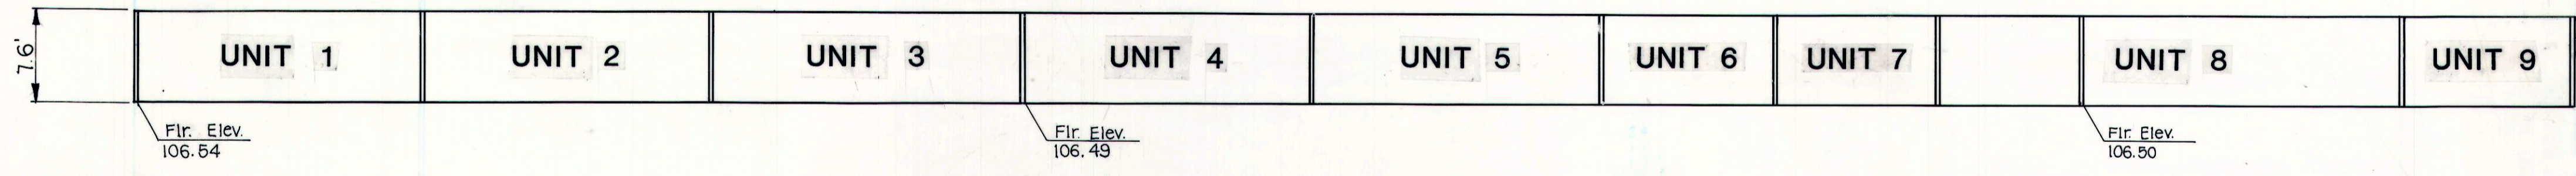

The Bench Mark Is An Assumed Elevation Of 100
 At Existing Concrete Floor Of Castleview Hospital.

ELEVATION