


SUITE DESIGNATION

FRONT ELEVATION
(TYPICAL)

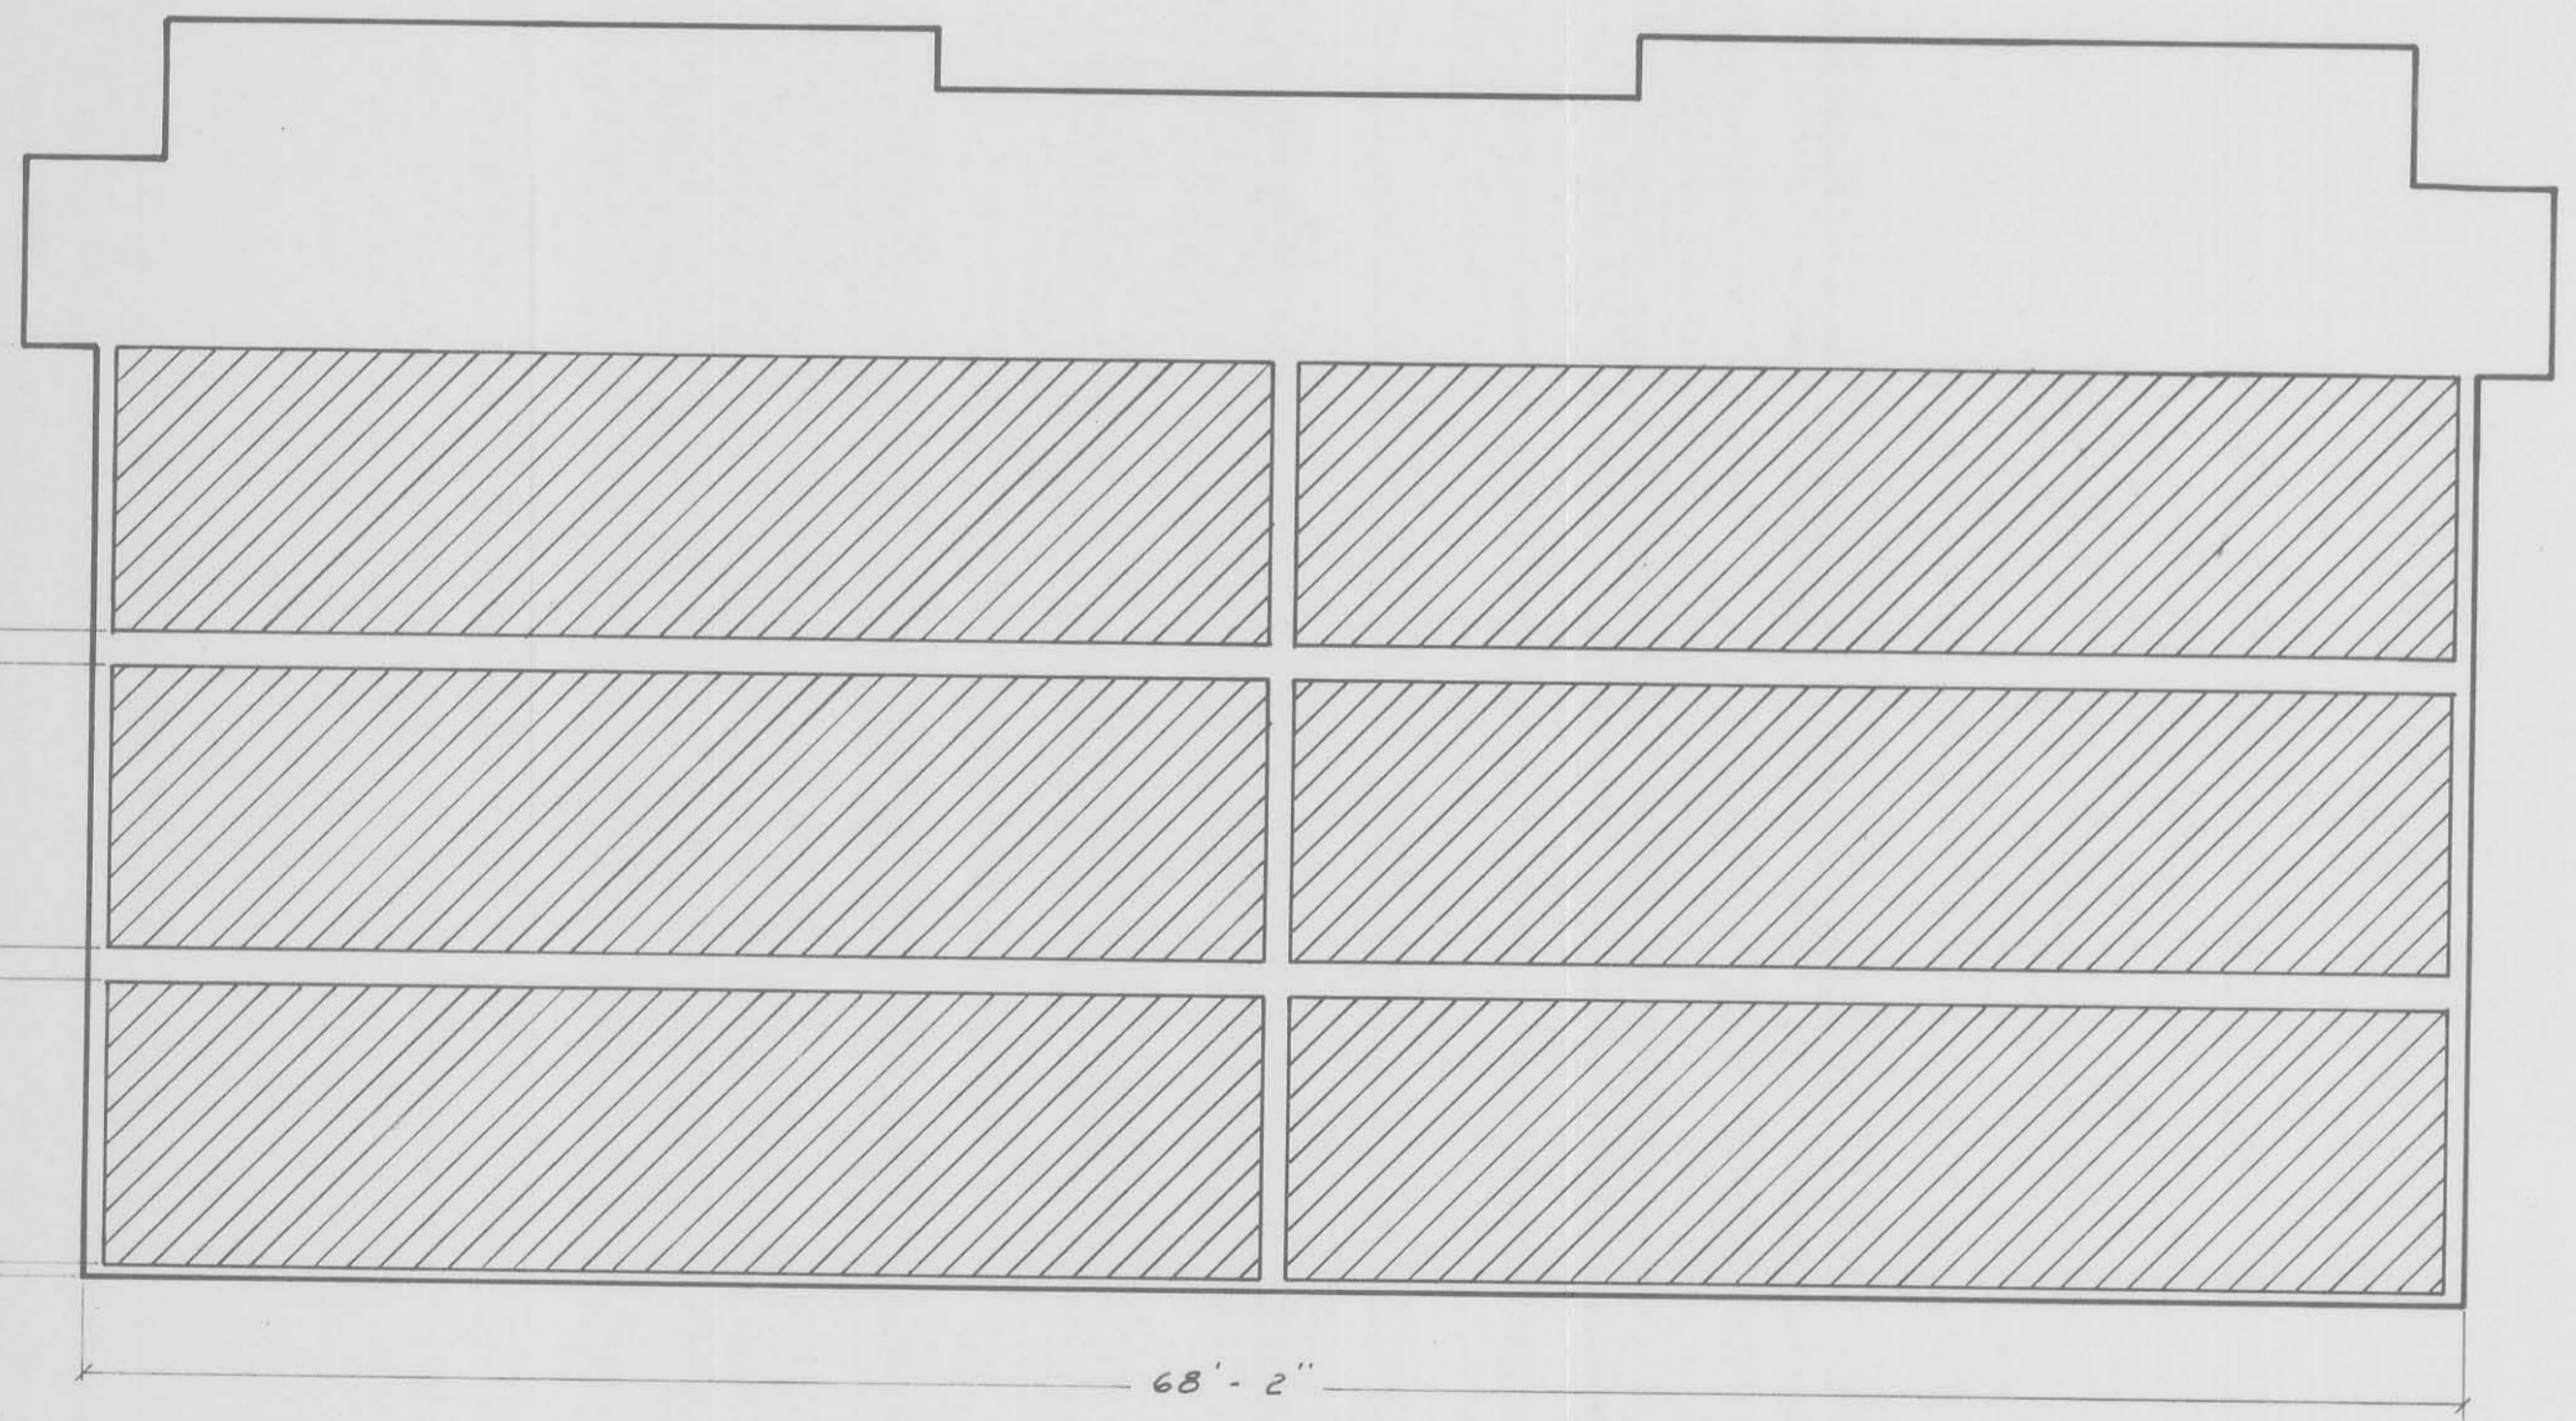

SIDE ELEVATION
(TYPICAL)

