


© Vegetecology2.TIF

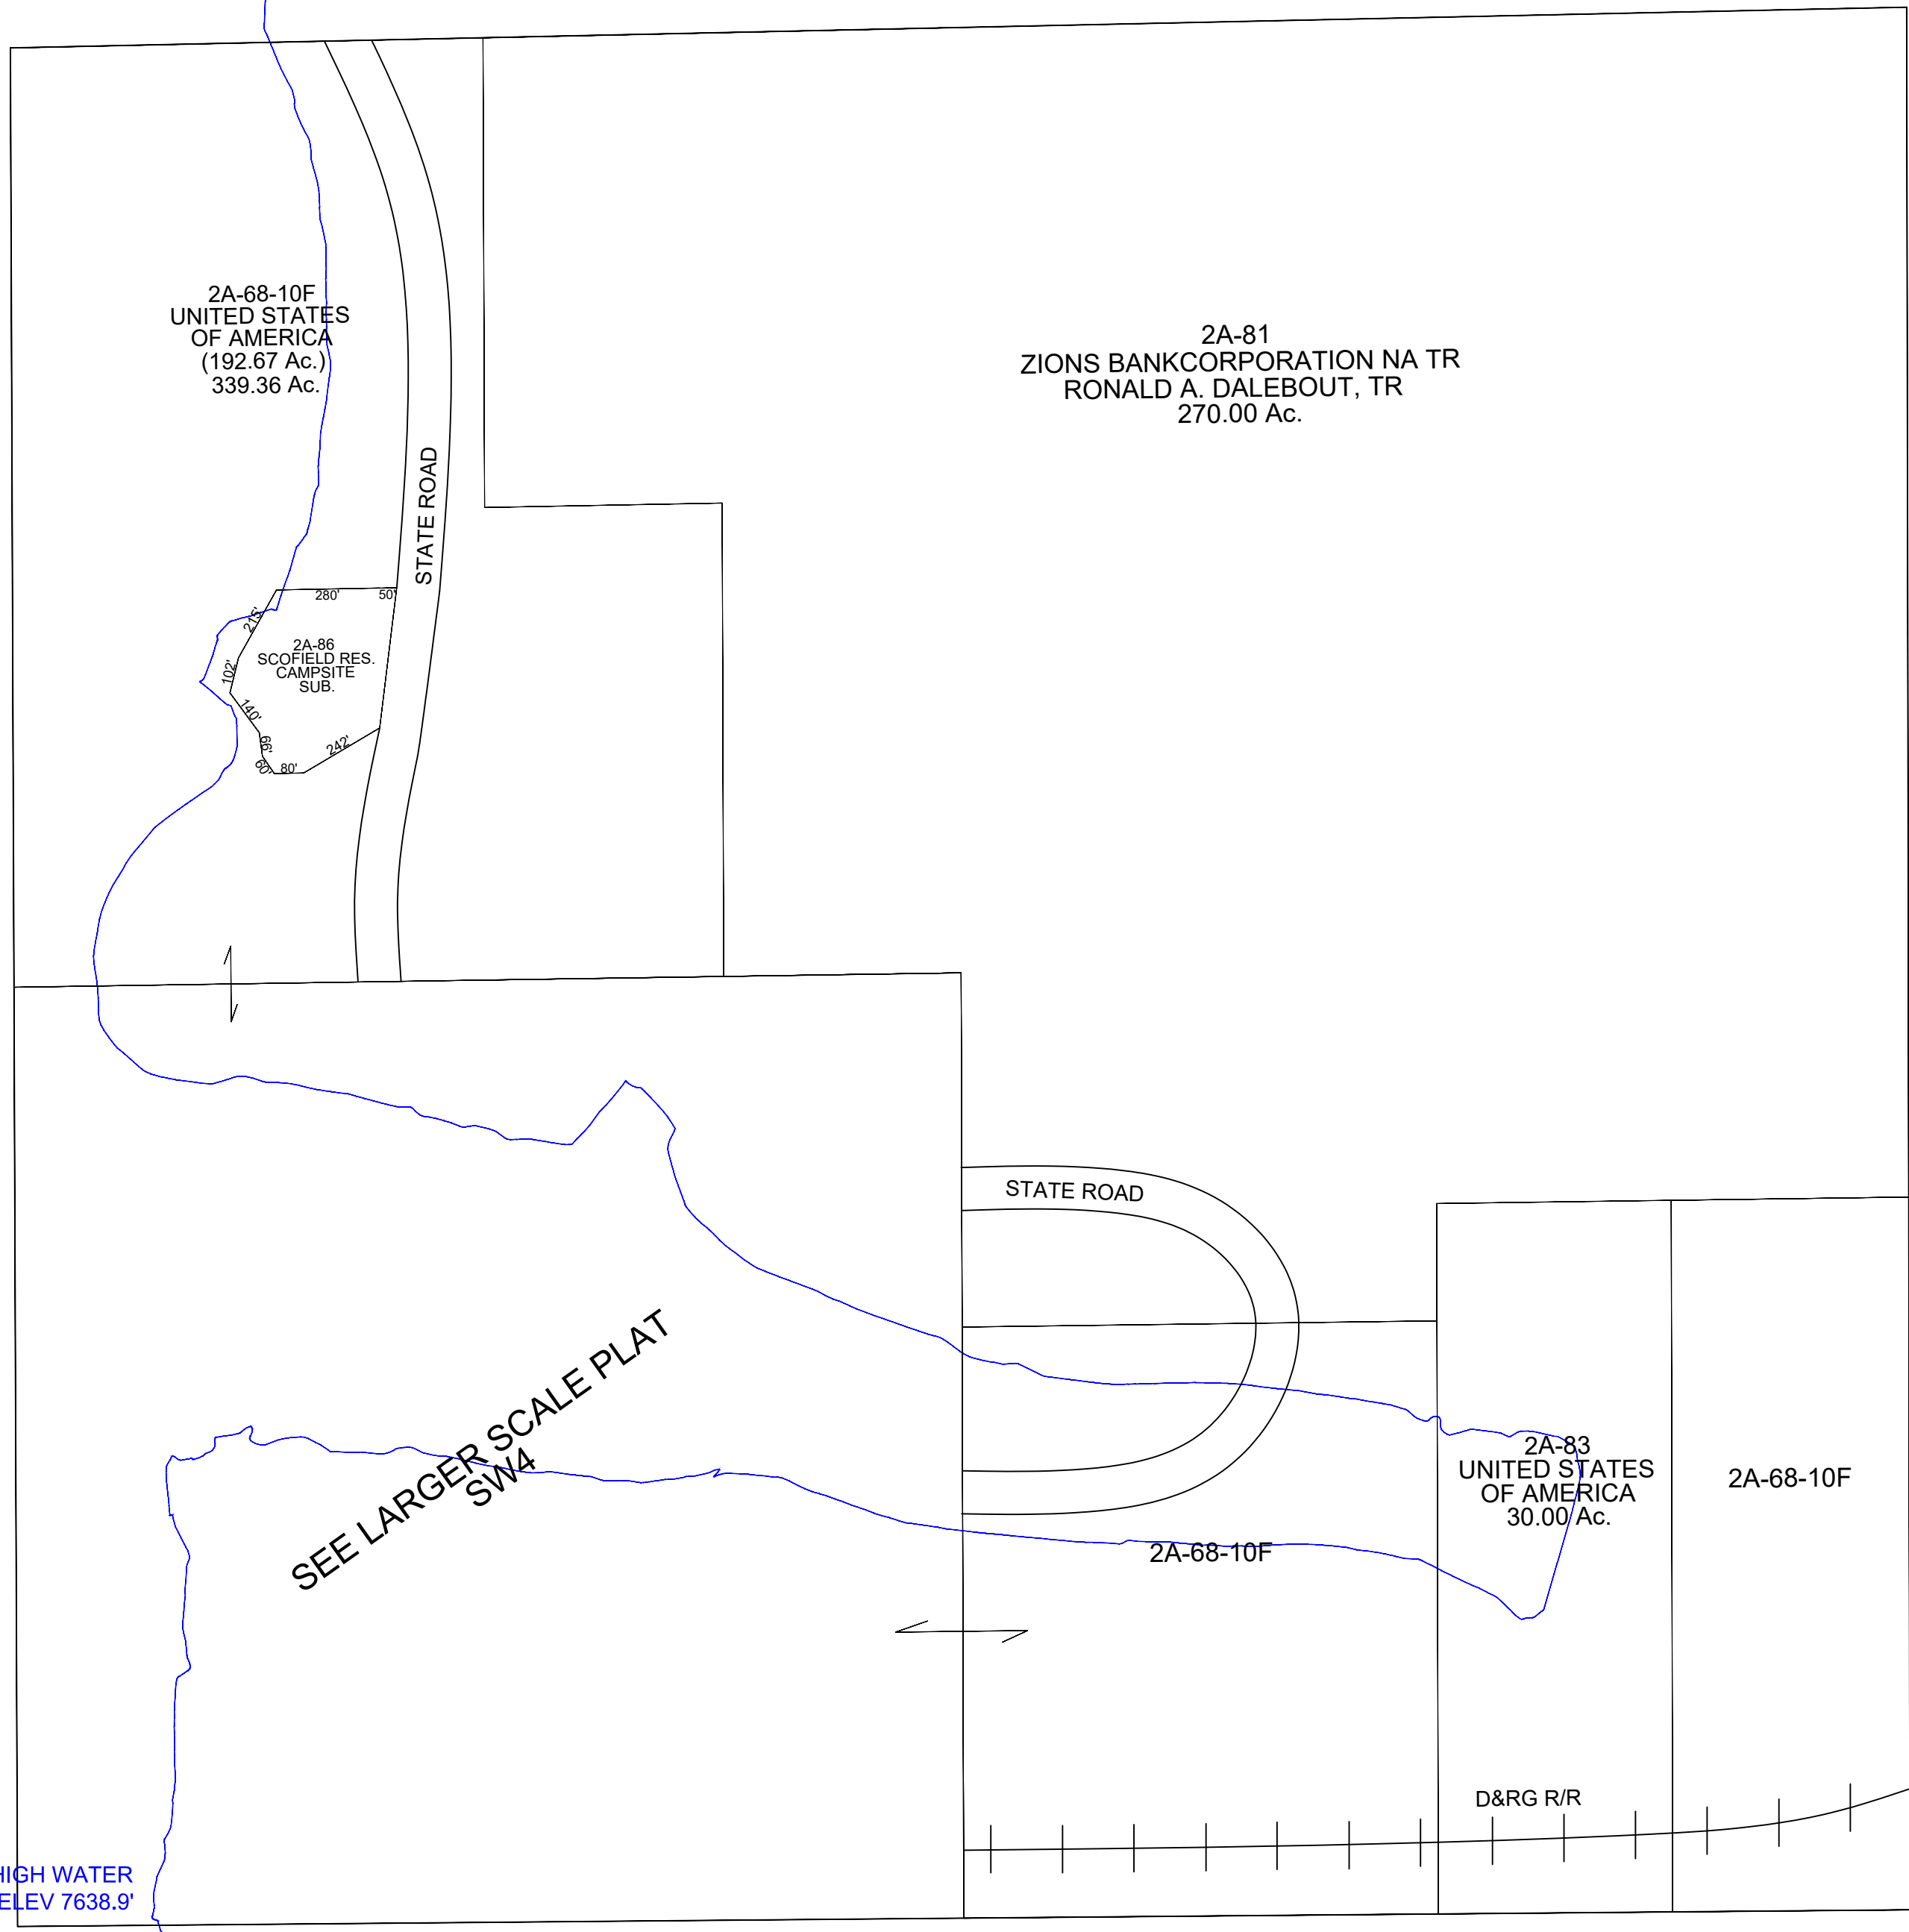

2A-68-10F
UNITED STATES
OF AMERICA
(192.67 Ac.)
339.36 Ac.

2A-81
ZIONS BANKCORPORATION NA TR
RONALD A. DALEBOUT, TR
270.00 Ac.

2A-86
SCOFIELD RES.
CAMPSITE
SUB.

2A-83
UNITED STATES
OF AMERICA
30.00 Ac.

2A-68-10F

2A-68-10F

D&RG R/R

SEE LARGER SCALE PLAT
SW4

BOR HIGH WATER
ELEV 7638.9'

CARBON COUNTY PLATS

RANGE 7 EAST

TOWNSHIP 12 SOUTH

SECTION 10

SCALE : 400 FEET = 1 INCH
DATE: MAY 19, 2022

Carbon County assumes no
liability for errors or omissions in
any information.