
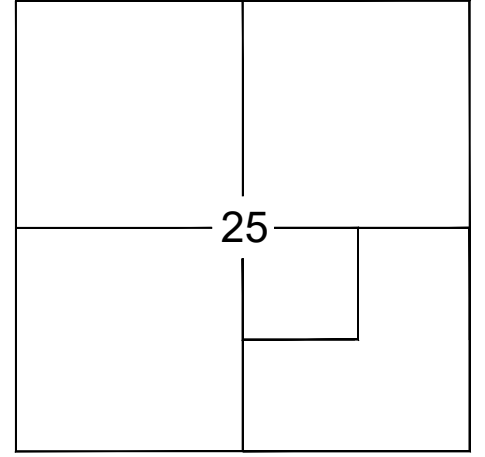


© MapInfo 2022

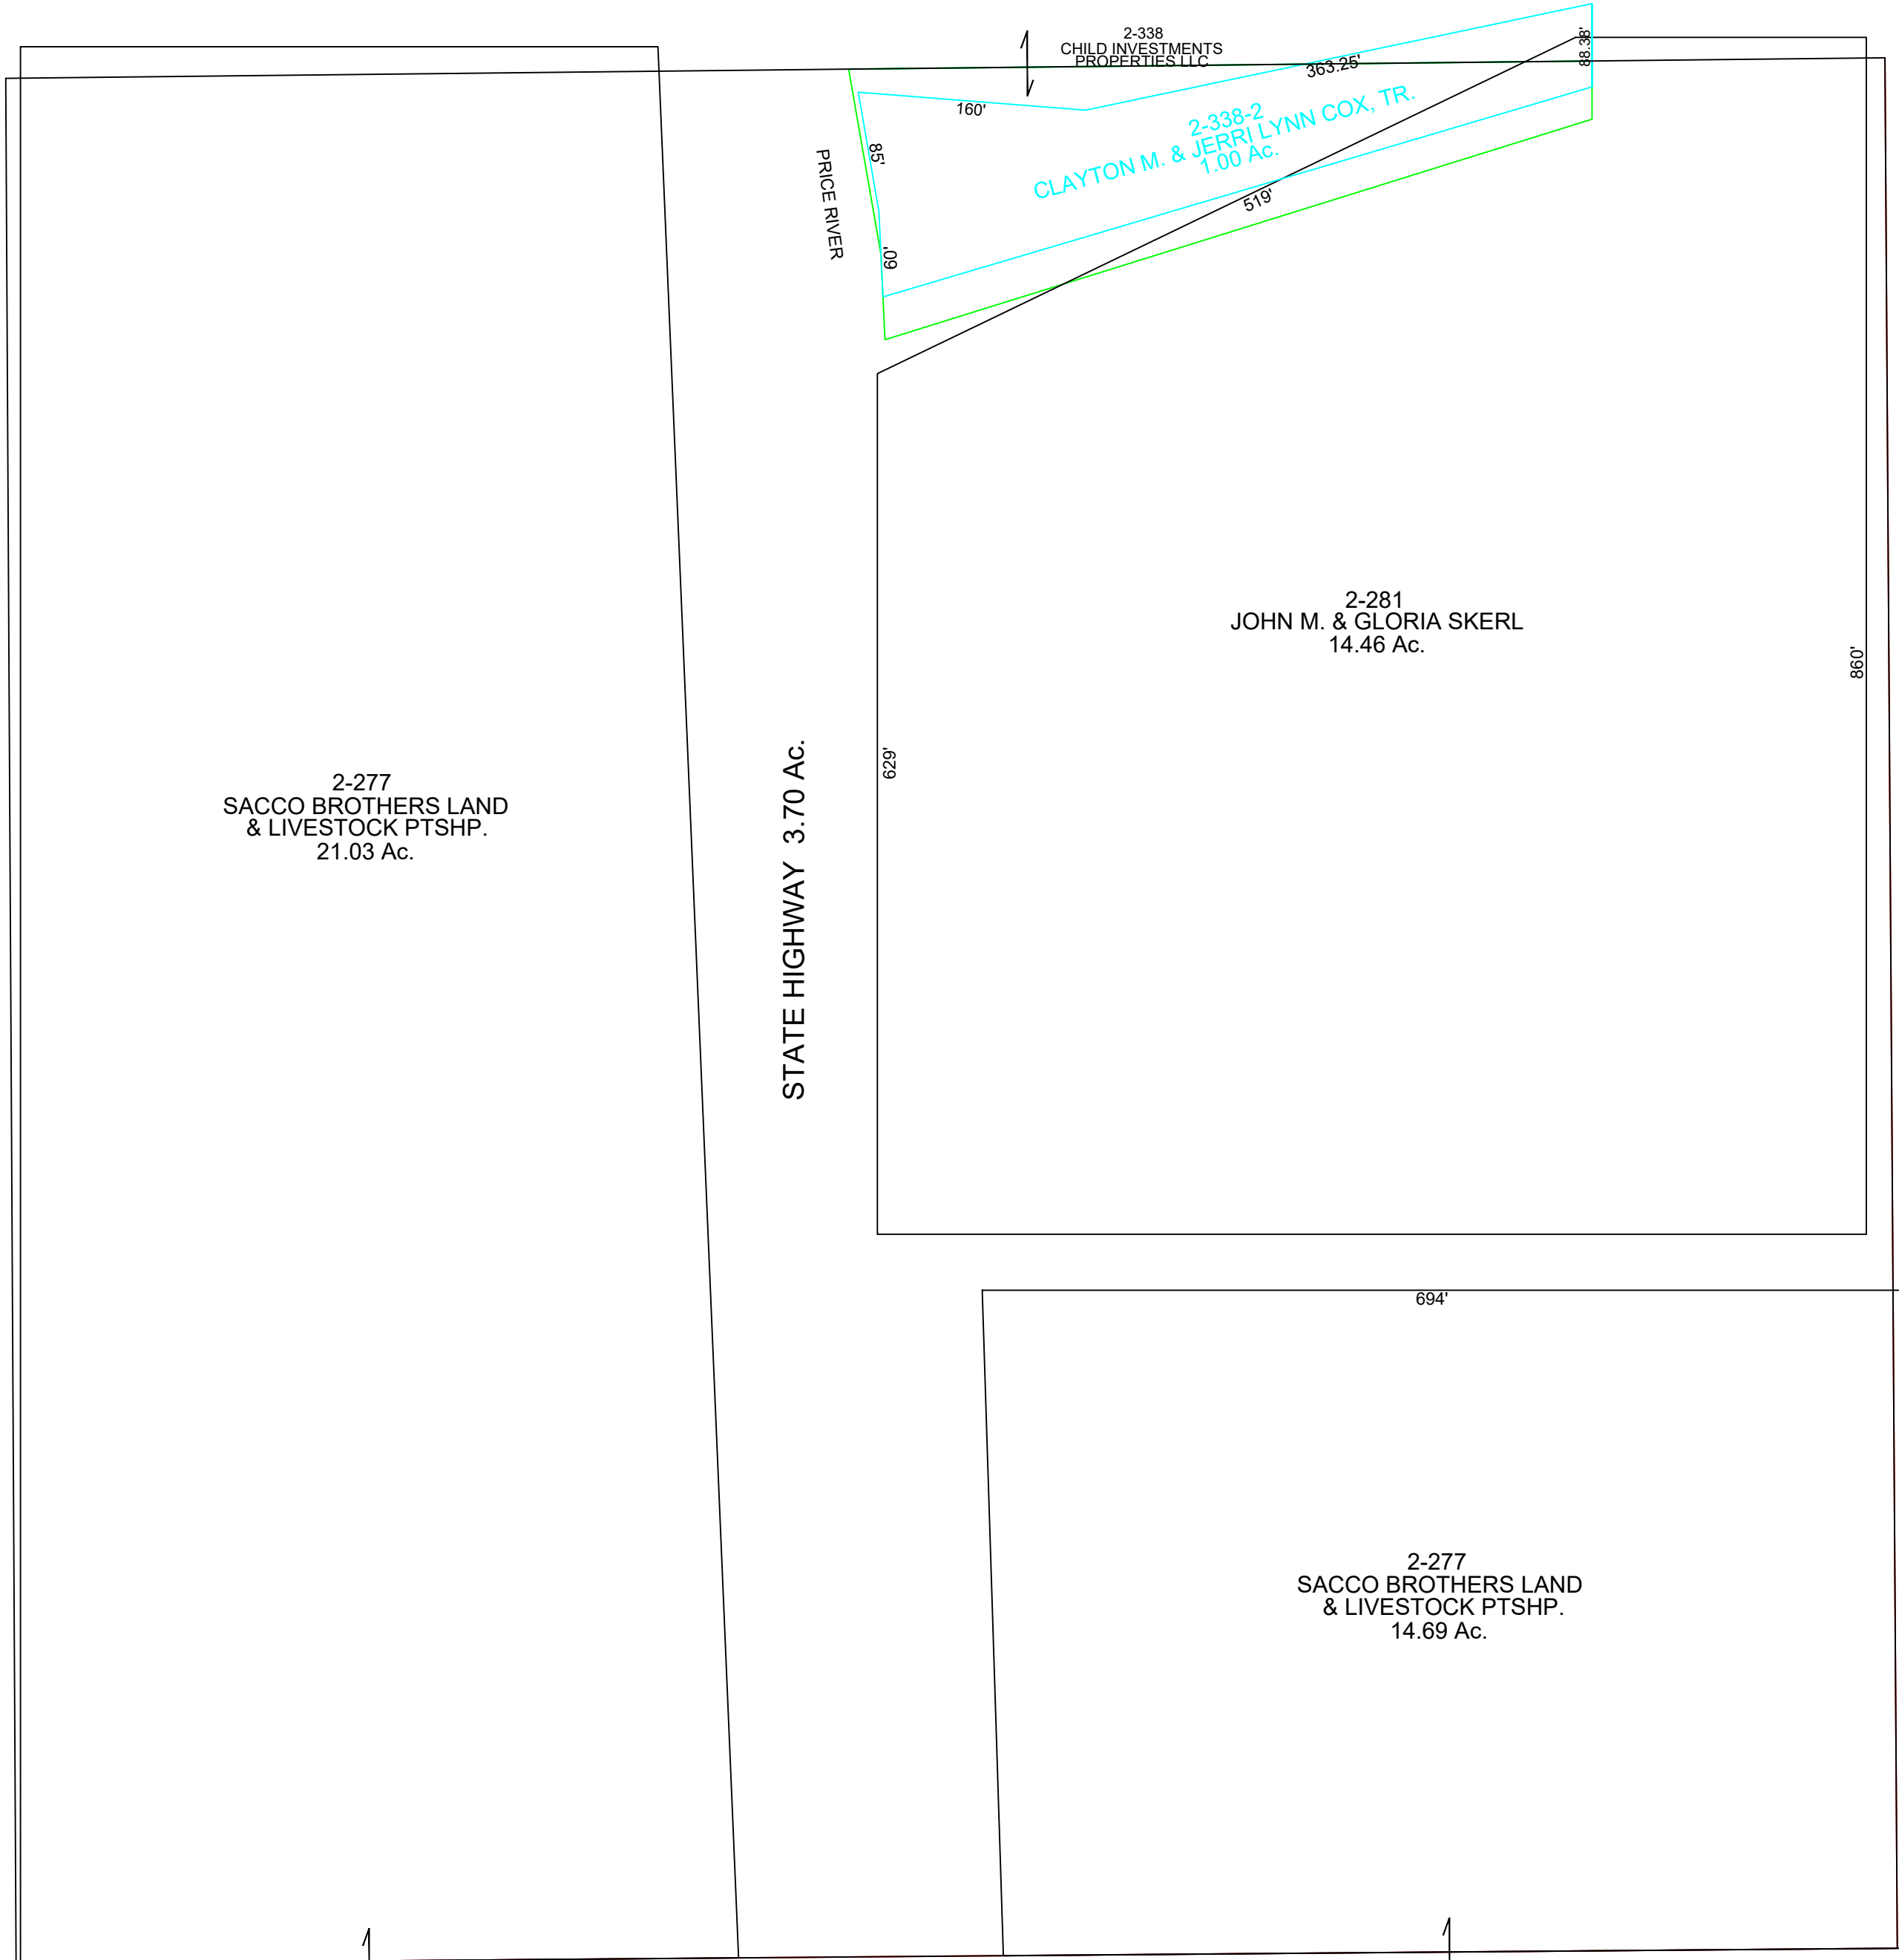

# CARBON COUNTY PLATS

TOWNSHIP 13 SOUTH

RANGE 9 EAST

NW4 SE4  
SECTION 25

2-277  
SACCO BROTHERS LAND  
& LIVESTOCK PTSHP.  
21.03 Ac.

STATE HIGHWAY 3.70 AC.

2-281  
JOHN M. & GLORIA SKERL  
14.46 Ac.

2-277  
SACCO BROTHERS LAND  
& LIVESTOCK PTSHP.  
14.69 Ac.

2-338  
CHILD INVESTMENTS  
PROPERTIES LLC  
2-338-2  
CLAYTON M. & JERRI LYNN COX, TR.  
1.00 Ac.

SCALE: 100 FEET = 1 INCH  
MARCH 21, 2022

Carbon County assumes no liability for errors or omissions in any information.