


# ALTA/NSPS LAND TITLE SURVEY

MAVERIK PRICE

LOCATED IN THE SOUTHWEST QUARTER OF SECTION 21,  
TOWNSHIP 14 SOUTH, RANGE 10 EAST, SALT LAKE BASE & MERIDIAN  
PRICE CITY, CARBON COUNTY, UTAH

## VICINITY MAP AND SECTION BREAKDOWN

NOT TO SCALE

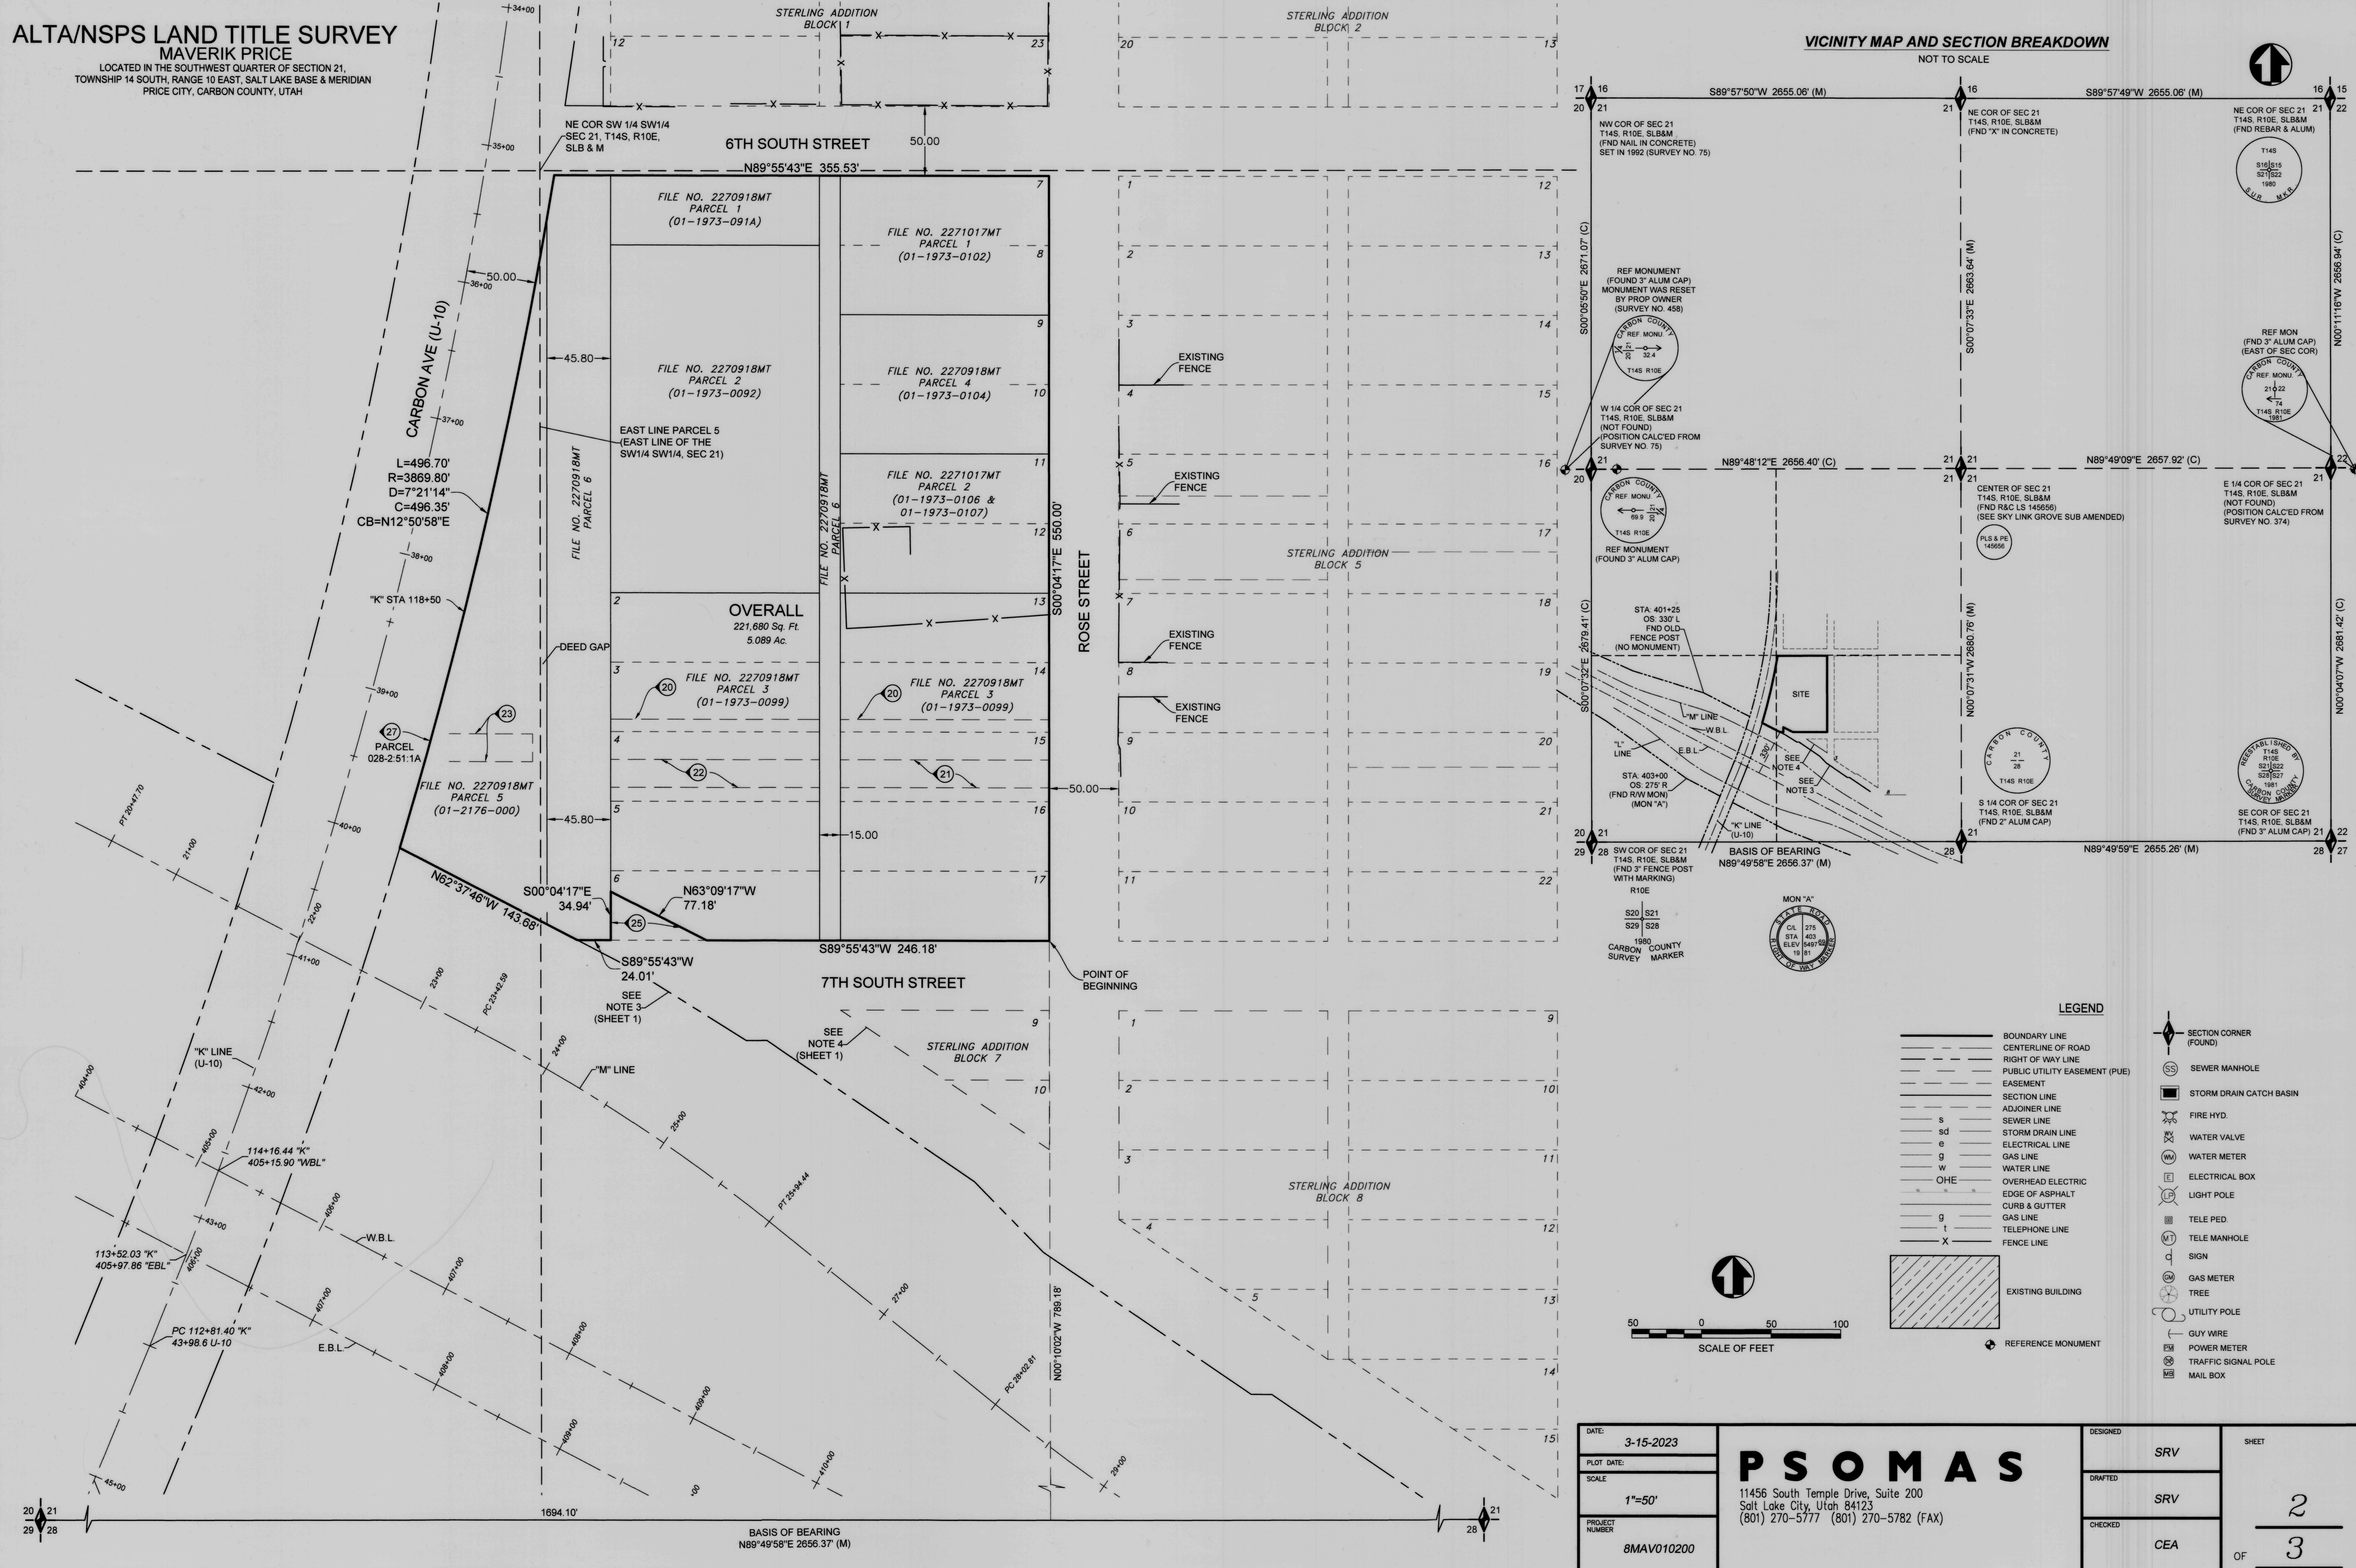

DATE:	3-15-2023	DESIGNED:	SRV	SHEET
PLOT DATE:		DRAFTED:	SRV	2
SCALE:	1"=50'	CHECKED:	CEA	3
PROJECT NUMBER:	8MAV010200			OF

**PSOMAS**  
11456 South Temple Drive, Suite 200  
Salt Lake City, Utah 84123  
(801) 270-5777 (801) 270-5782 (FAX)