


Patented under the Townsite Act, December 23rd 1887.

Price Townsite Survey.

Being the North-East Quarter and the North half of the North-West Quarter and the South East Quarter of the North-West Quarter of Section 21, Township 14, South, or Range 10 east. Carbon County, Utah, Territory.

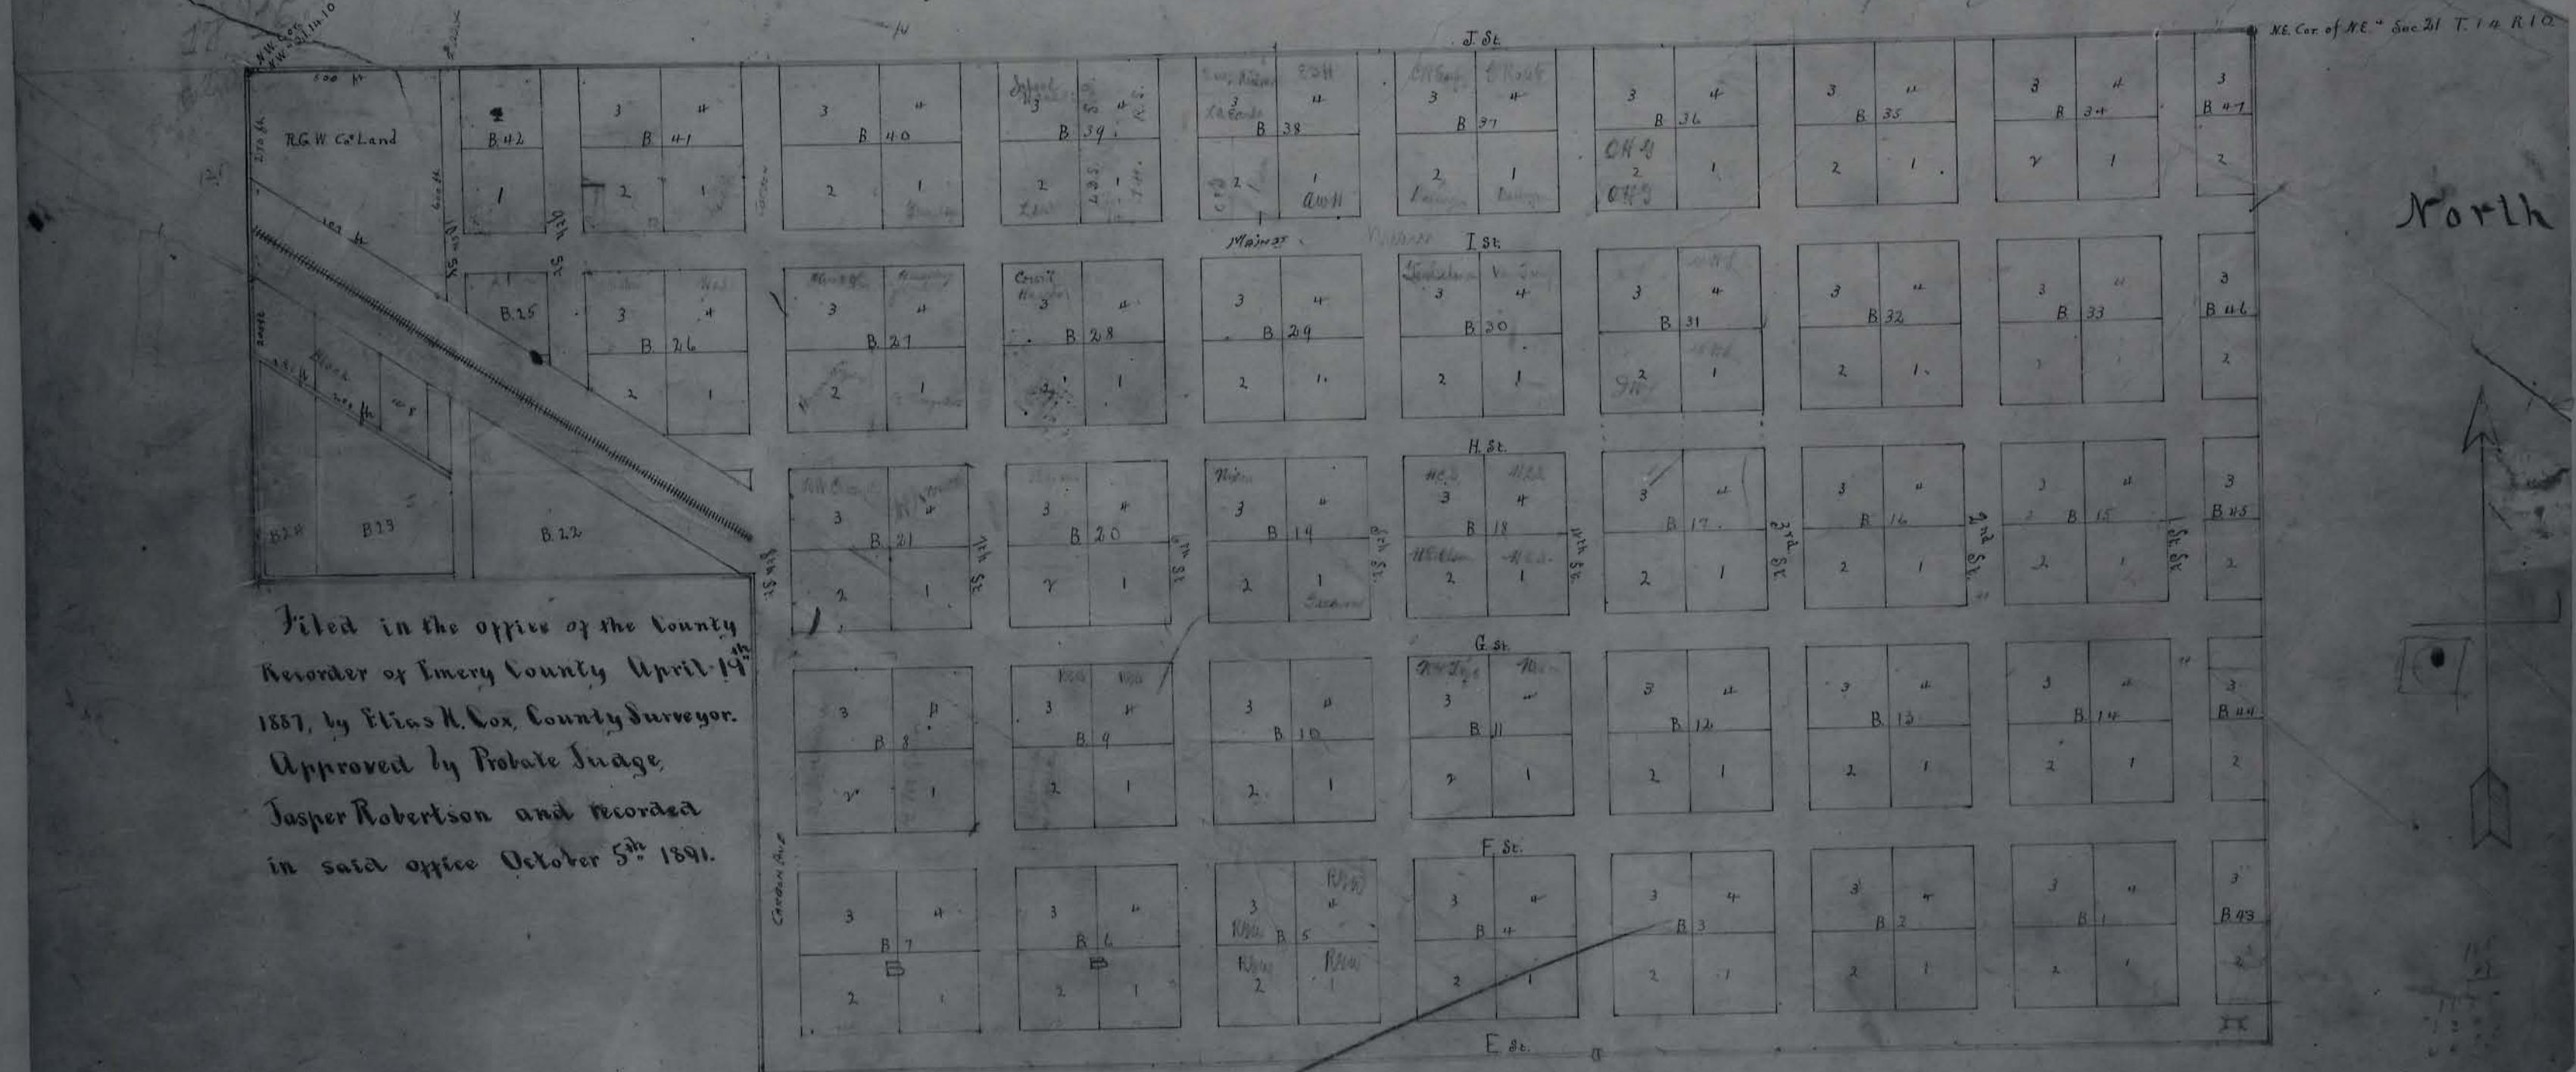

All blocks are numbered in the centre with Roman "a" and all lots are numbered in the centre with red 'a's.
All lots in the following named blocks are 13 rods by 13 rods. Viz: Blocks, 1, 2, 3, 4, 5, 6, 9, 10, 11, 12, 13, 14, 15, 16, 17

18, 19, 20, 25, 26, 28, 29, 30, 31, 32, 33, 34, 35, 36, 37, 38, 39, 41 and 42.

All lots in the following named blocks are 8 rods and 1½ feet east and west by 13 rods north and south. Viz: Blocks 43, 44, 45, 46, and 47.

Lots 1 and 11 in blocks 7, 8, 21, 27, and 40 are each 13 rods by 13 rods. Lots 2 and 3 in said blocks are each 13 rods North and South by 16 rods east and west. All streets are 6 rods in width except the street designated as 10th Street, which is 3 rods in width.

Scale 15 rods to 1 inch