


# PLAT OF PRICE CEMETERY UTAH

Scale 1" = 30'

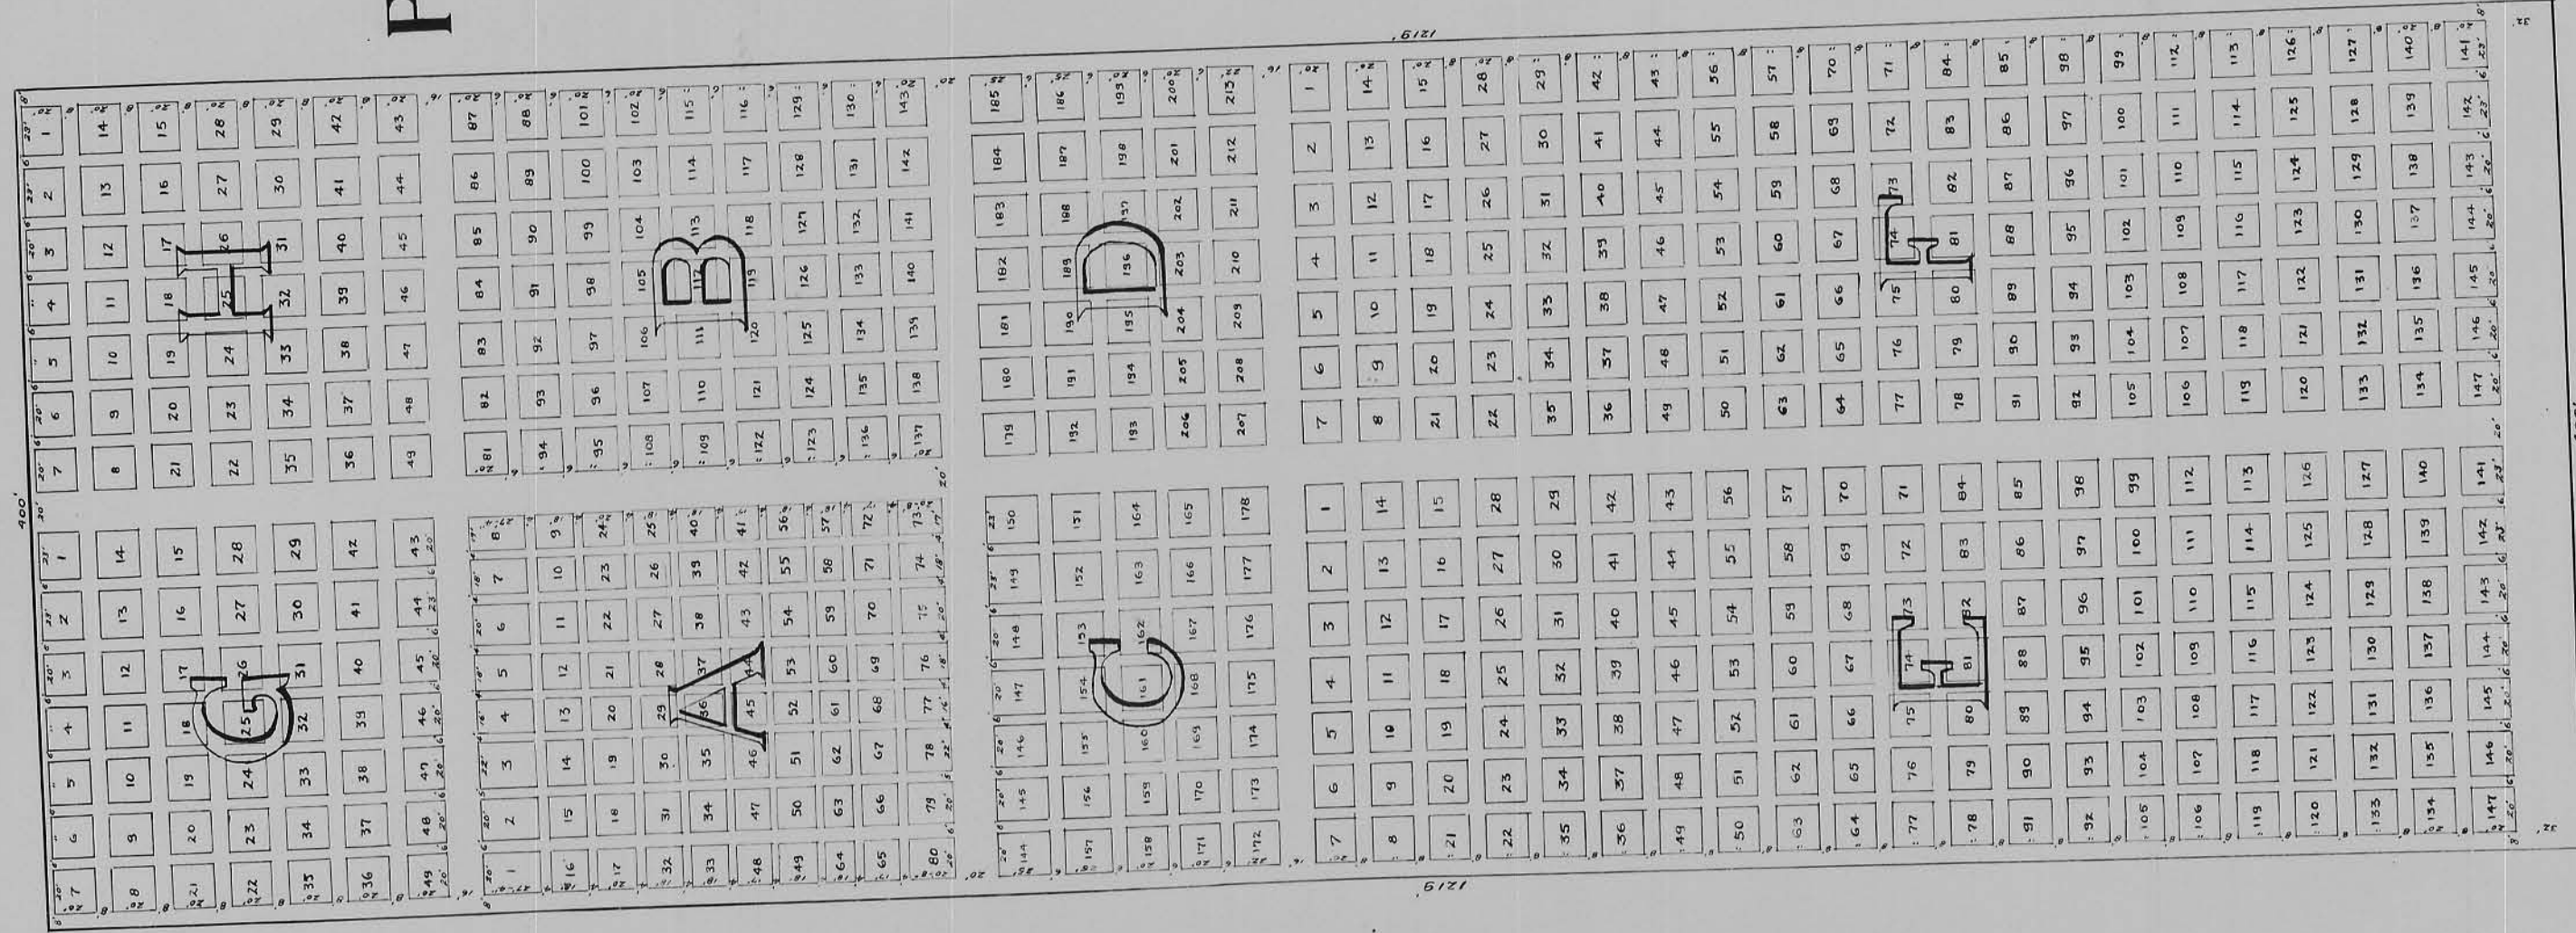

### SURVEYOR'S CERTIFICATE

STATE OF UTAH )  
COUNTY OF CARBON )

I R.J. Turner do hereby certify that this plat correctly represents an accurate survey made by me between the dates of March 25th 1916 and March 29th 1916 of a part of Section 16 Twp 14 South Range 10 East S.L.M. as follows: Commencing at a point 26 feet south and 490 feet west of the Northeast corner of the Southeast quarter of section 16 Twp 14 South Range 10 East S.L.M. which is the Southeast corner of this PLAT. Thence North 12 1/2 degrees 19' 19" East 400 feet; Thence South 12 1/2 degrees 19' 19" East 400 feet to place of beginning; And that by authority of the Mayor and City Council of Price, Utah; I have subdivided the above tract of land into lots and blocks as is shown on this plat; and that all lots and blocks are of the dimensions shown on this plat, which is to be known as PLAT OF PRICE CEMETERY and that all lots and blocks are to be known by their numbers and letters shown thereon.

Subscribed and sworn to before me this 22 day of May 1916.

*R.J. Turner* Surveyor  
*L. Hancock* Mayor of Price

APPROVED by the Mayor and City Council in regular Session this 22 day of May 1916.

*R.W. Hoxley* Mayor of Price, Utah

ATTEST:  
*L.H. Gauder* City Recorder

FILED FOR RECORD  
1:00 o'clock PM May 29 1916

RECORDER CARBON COUNTY, UTAH

Cemetery  
Price Cemetery