


STATE OF UTAH  
 COUNTY OF CARBON  
 FILED AND RECORDED FOR  
 PRICE CITY  
 SEP 27 9 22 AM '73  
 BOOK 3 OF PLATS  
 PAGE 725  
 AND ORDER  
 COUNTY RECORDER

Entry No. 129286  
 Indexed ✓  
 Abstracted ✓  
 Rec. Fee ---



# ANNEXATION PLAT ORDINANCE NO. 1236-73

IN SEC. , T. 14 S., R. 10 E., S.L.B. & M.  
 PRICE CITY  
 CARBON COUNTY, UTAH

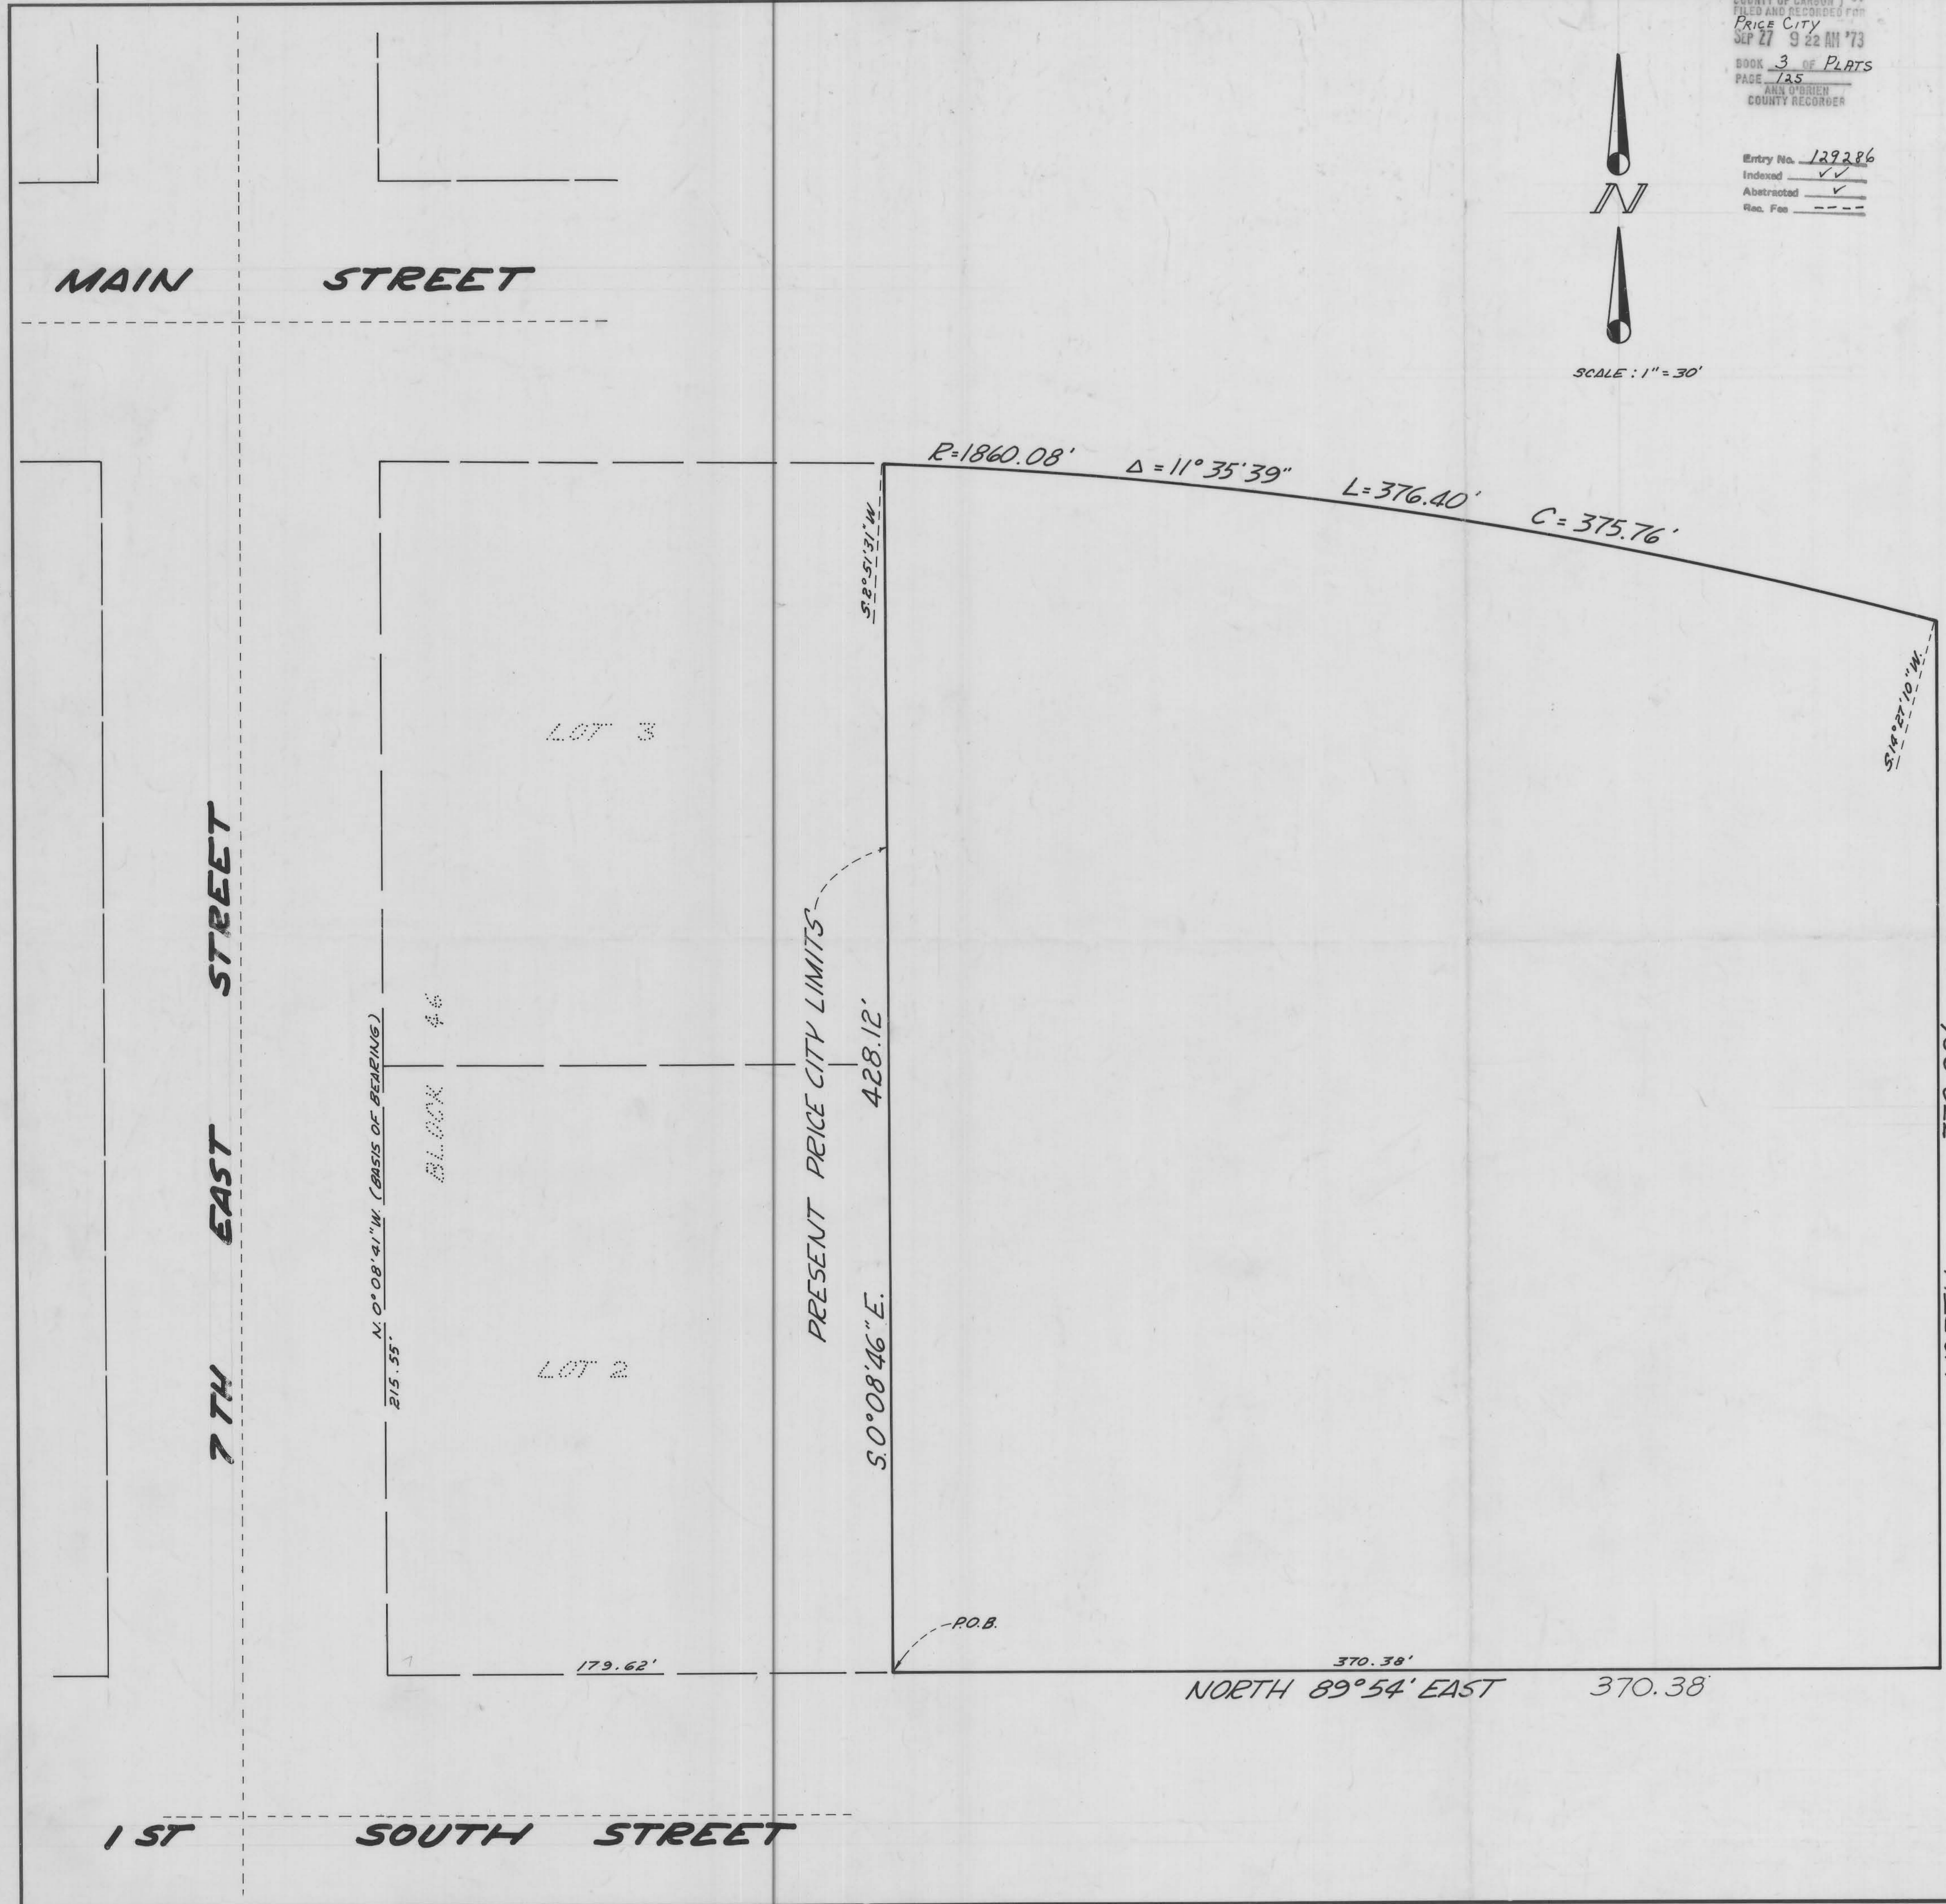

### SURVEYOR'S CERTIFICATE

I, C. J. SCHUCHERT, DO HEREBY CERTIFY THAT I AM A REGISTERED LAND SURVEYOR, AND THAT I HOLD CERTIFICATE NO. 2868, AS PERSCRIBED BY THE LAWS OF THE STATE OF UTAH, THAT THE TRACT OF LAND SHOWN HEREON IS BOUNDDED AND DESCRIBED AS FOLLOWS:  
 BEGINNING AT THE SOUTHEAST CORNER OF LOT 2, BLOCK 46, PRICE TOWNSITE SURVEY IN CARBON COUNTY, UTAH, SAID POINT BEING N. 89° 54' E. 179.62' FROM THE SOUTHWEST CORNER OF SAID BLOCK 46; THENCE N. 89° 54' E. 370.38'; THENCE N. 370.92' TO THE SOUTH RIGHT-OF-WAY OF U.S. HIGHWAY 50 AND 6, SAID POINT BEING ON AN 1860.08' RADIUS CURVE, THE CENTER OF WHICH BEDES S. 14° 21' 10" W; THENCE WESTERLY ALONG SAID HIGHWAY AND ALONG SAID CURVE TO THE LEFT 376.40' THROUGH A CENTRAL ANGLE OF 11° 35' 39"; THENCE S. 0° 08' 46" E. 428.12' TO THE POINT OF BEGINNING AND CONTAINING 3.456 ACRES.



### PRICE MUNICIPAL CORPORATION ACCEPTANCE

THIS PLAT WAS APPROVED AND ACCEPTED FOR ANNEXATION TO THE PRICE MUNICIPAL CORPORATION THIS DAY OF September 1973, BY ORDINANCE NO. 1236-73 DATED Sept. 24, 1973, WHICH WAS ADOPTED IN A REGULAR SESSION OF THE PRICE CITY COUNCIL.

ATTEST:

*Ronald D. ...*  
 CITY RECORDER

*Walter A. ...*  
 MAYOR