

Entry No. 132627  
 Indexed ✓  
 Abstracted ✓  
 Rec. Fee \$10.00

STATE OF UTAH }  
 COUNTY OF CARBON } SS  
 FILED AND RECORDED FOR  
 Price City  
 JAN 30 2 46 PM '75  
 BOOK 3 OF PLATS  
 PAGE 136  
 ANN O'BRIEN  
 COUNTY RECORDER

# SHIMMIN ANNEX TO PRICE CITY, UTAH

IN SEC. 15, T.14S., R.10E., S.L.B.&M.  
 CARBON COUNTY, UTAH  
 ORDINANCE NO. 1246-75

## SURVEYOR'S CERTIFICATE

I, HUGH A. MCKELLAR, DO HEREBY CERTIFY THAT I AM A REGISTERED LAND SURVEYOR, AND THAT I HOLD CERTIFICATE NO. 1082, AS PRESCRIBED BY THE LAWS OF THE STATE OF UTAH, THAT THE TRACT OF LAND SHOWN HEREON IS BOUNDED AND DESCRIBED AS FOLLOWS:



*Hugh A. McKellar*

SEAL

## PETITION FOR ANNEXATION

THE BELOW NAMED OWNERS OF THE ABOVE DESCRIBED PROPERTY HEREBY PETITION THE CITY COUNCIL OF PRICE, UTAH TO ANNEX THE PROPERTY AS DESCRIBED ABOVE TO THE CITY OF PRICE UTAH.



ATTEST: CEDAR HILLS DEVELOPMENT COMPANY  
*Judith F. Shimmin* SECRETARY  
*Paul S. Shimmin* PRESIDENT  
*Rae Ann Wilson*  
*Cathy J. Wilson*

THIS 7<sup>th</sup> DAY OF JANUARY, A.D. 1975

## PRICE MUNICIPAL CORP ACCEPTANCE

THIS PLAT WAS APPROVED AND ACCEPTED FOR ANNEXATION TO THE PRICE MUNICIPAL CORPORATION THIS 21<sup>st</sup> DAY OF JAN 1975, BY ORDINANCE NO. 1246-75 DATED 1-30-75, WHICH WAS ADOPTED IN A REGULAR SESSION OF THE PRICE CITY COUNCIL.

ATTEST:  
*Hampton McArthur* CITY RECORDER  
*Justin J. Alford* MAYOR

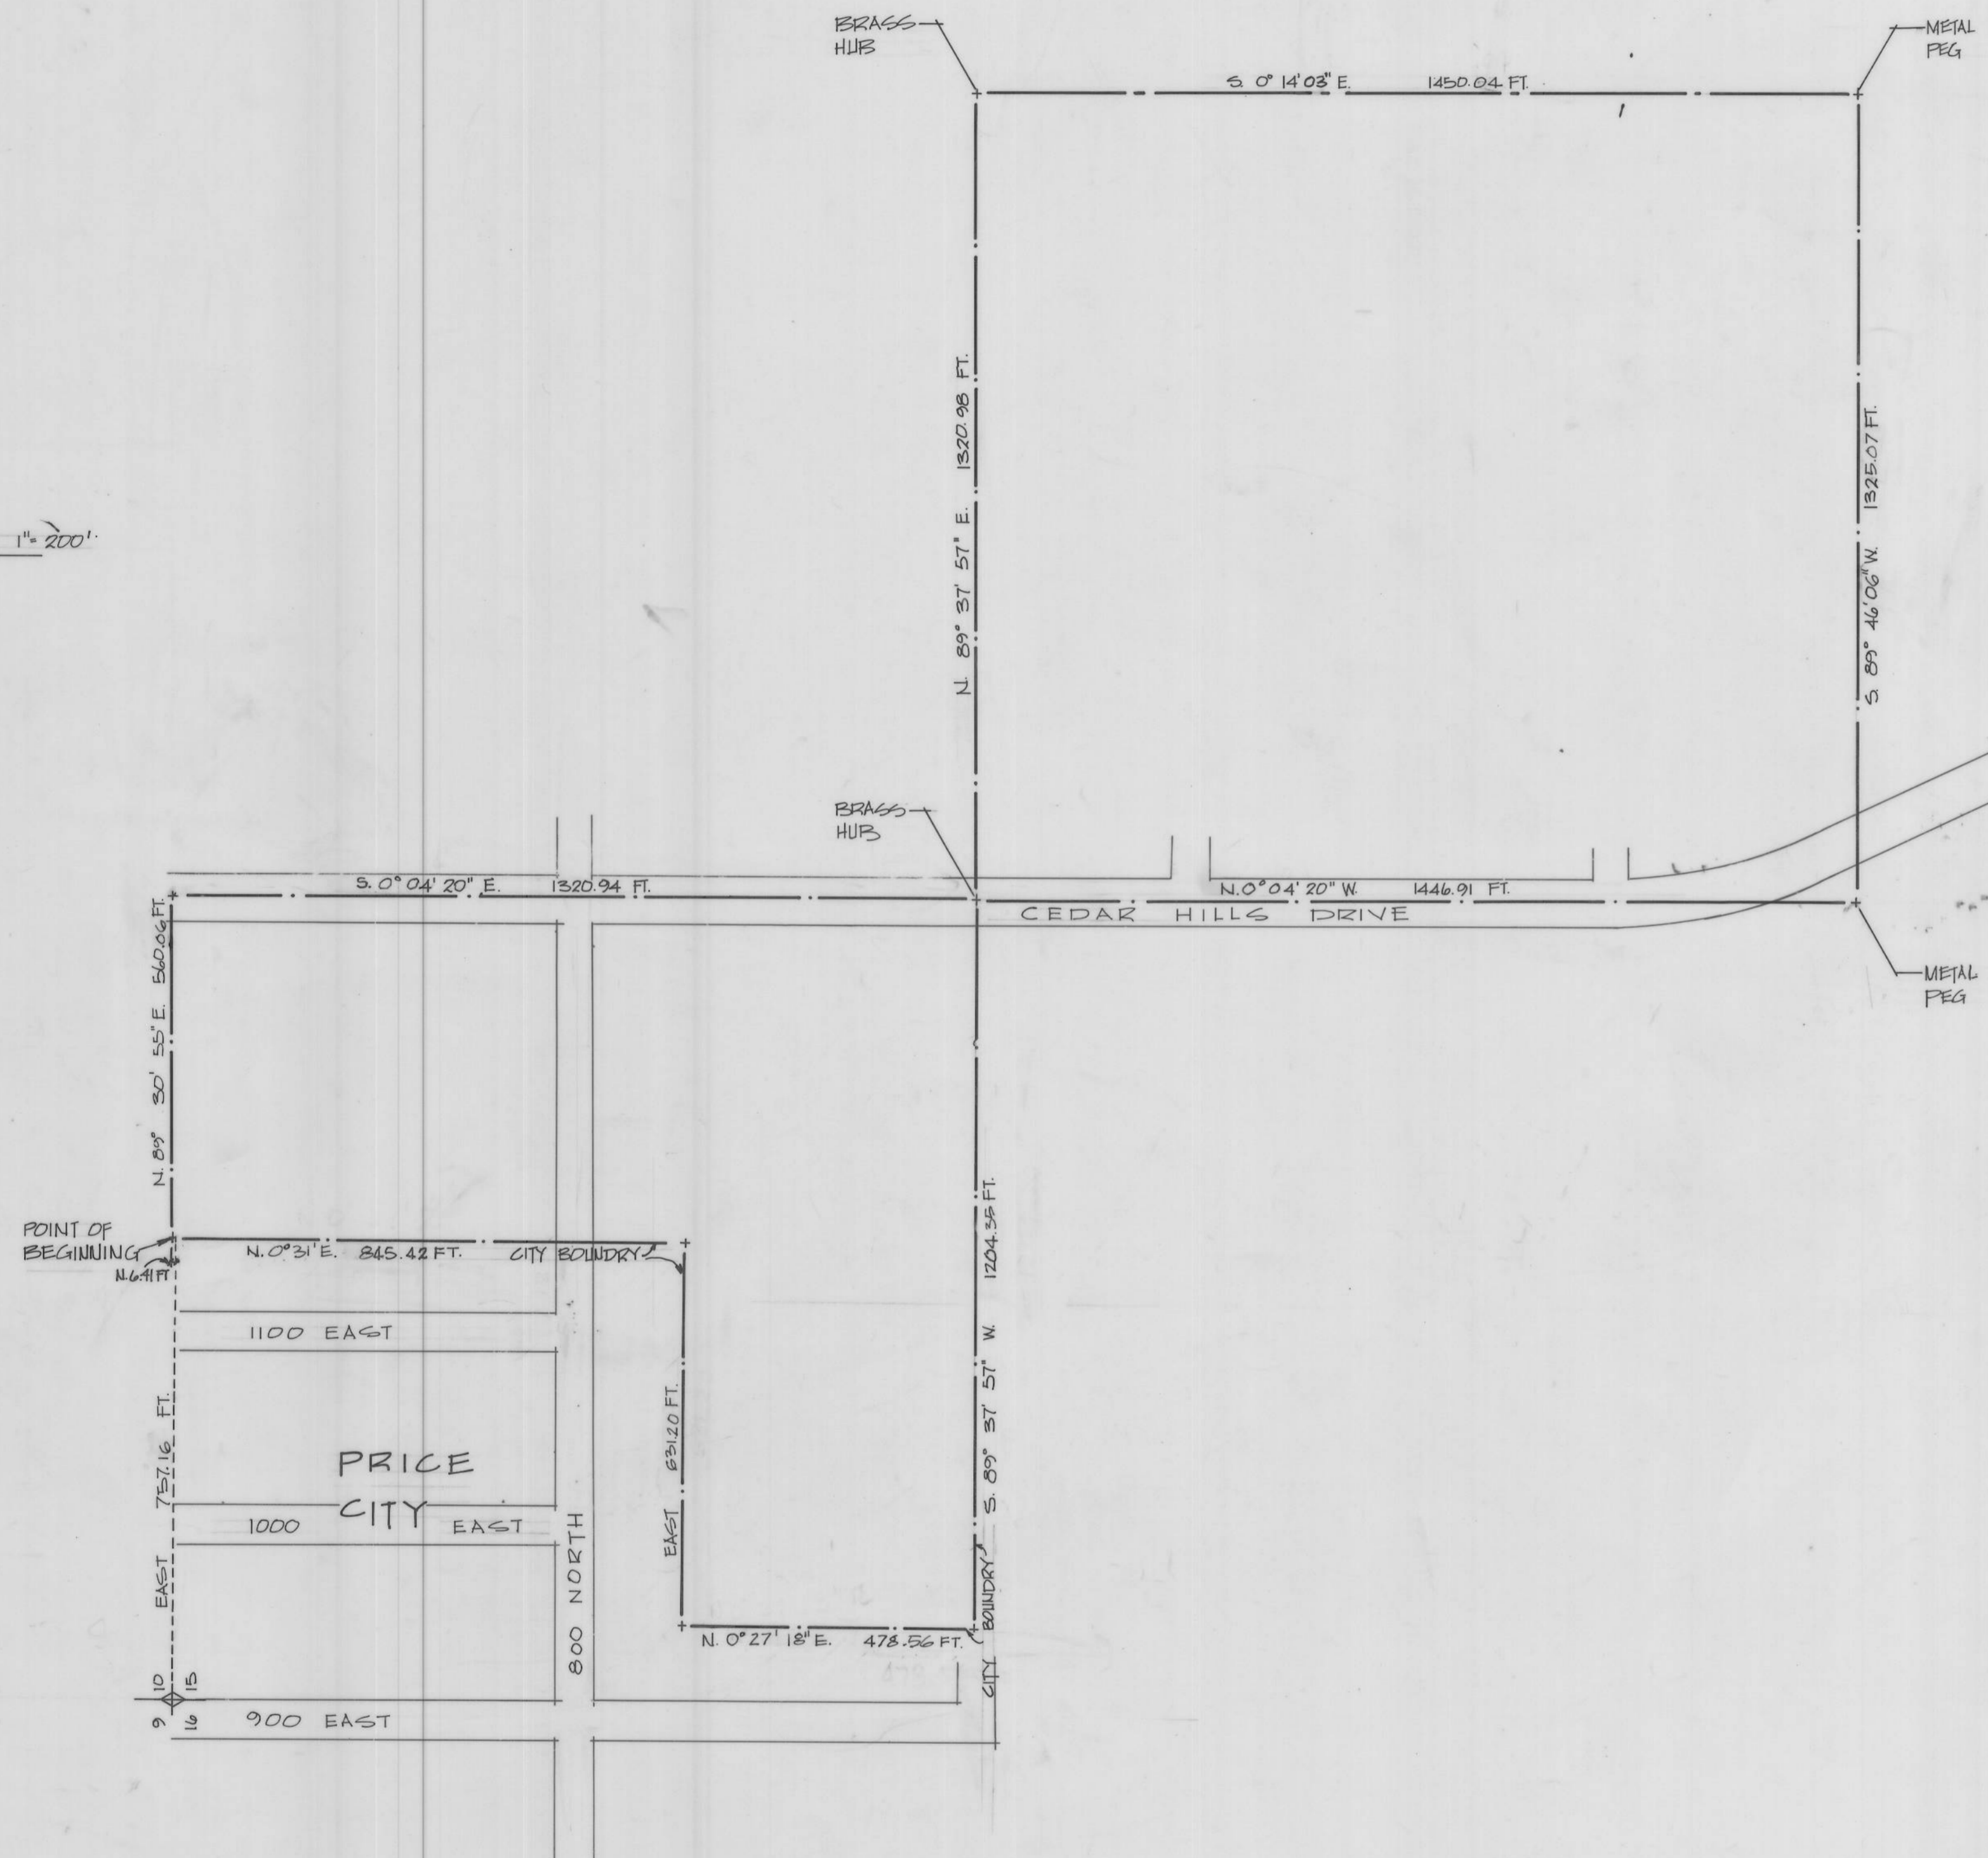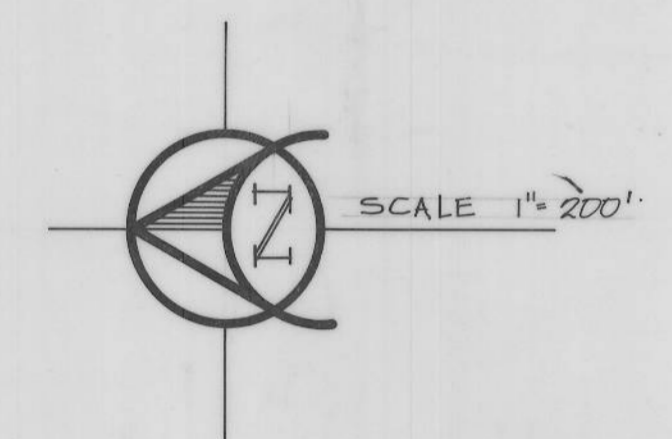

HUGH A. MCKELLAR  
 ENGINEER