


ORDINANCE NO. 1274-76
WOOD HILL ANNEXATION
 PRICE, UTAH

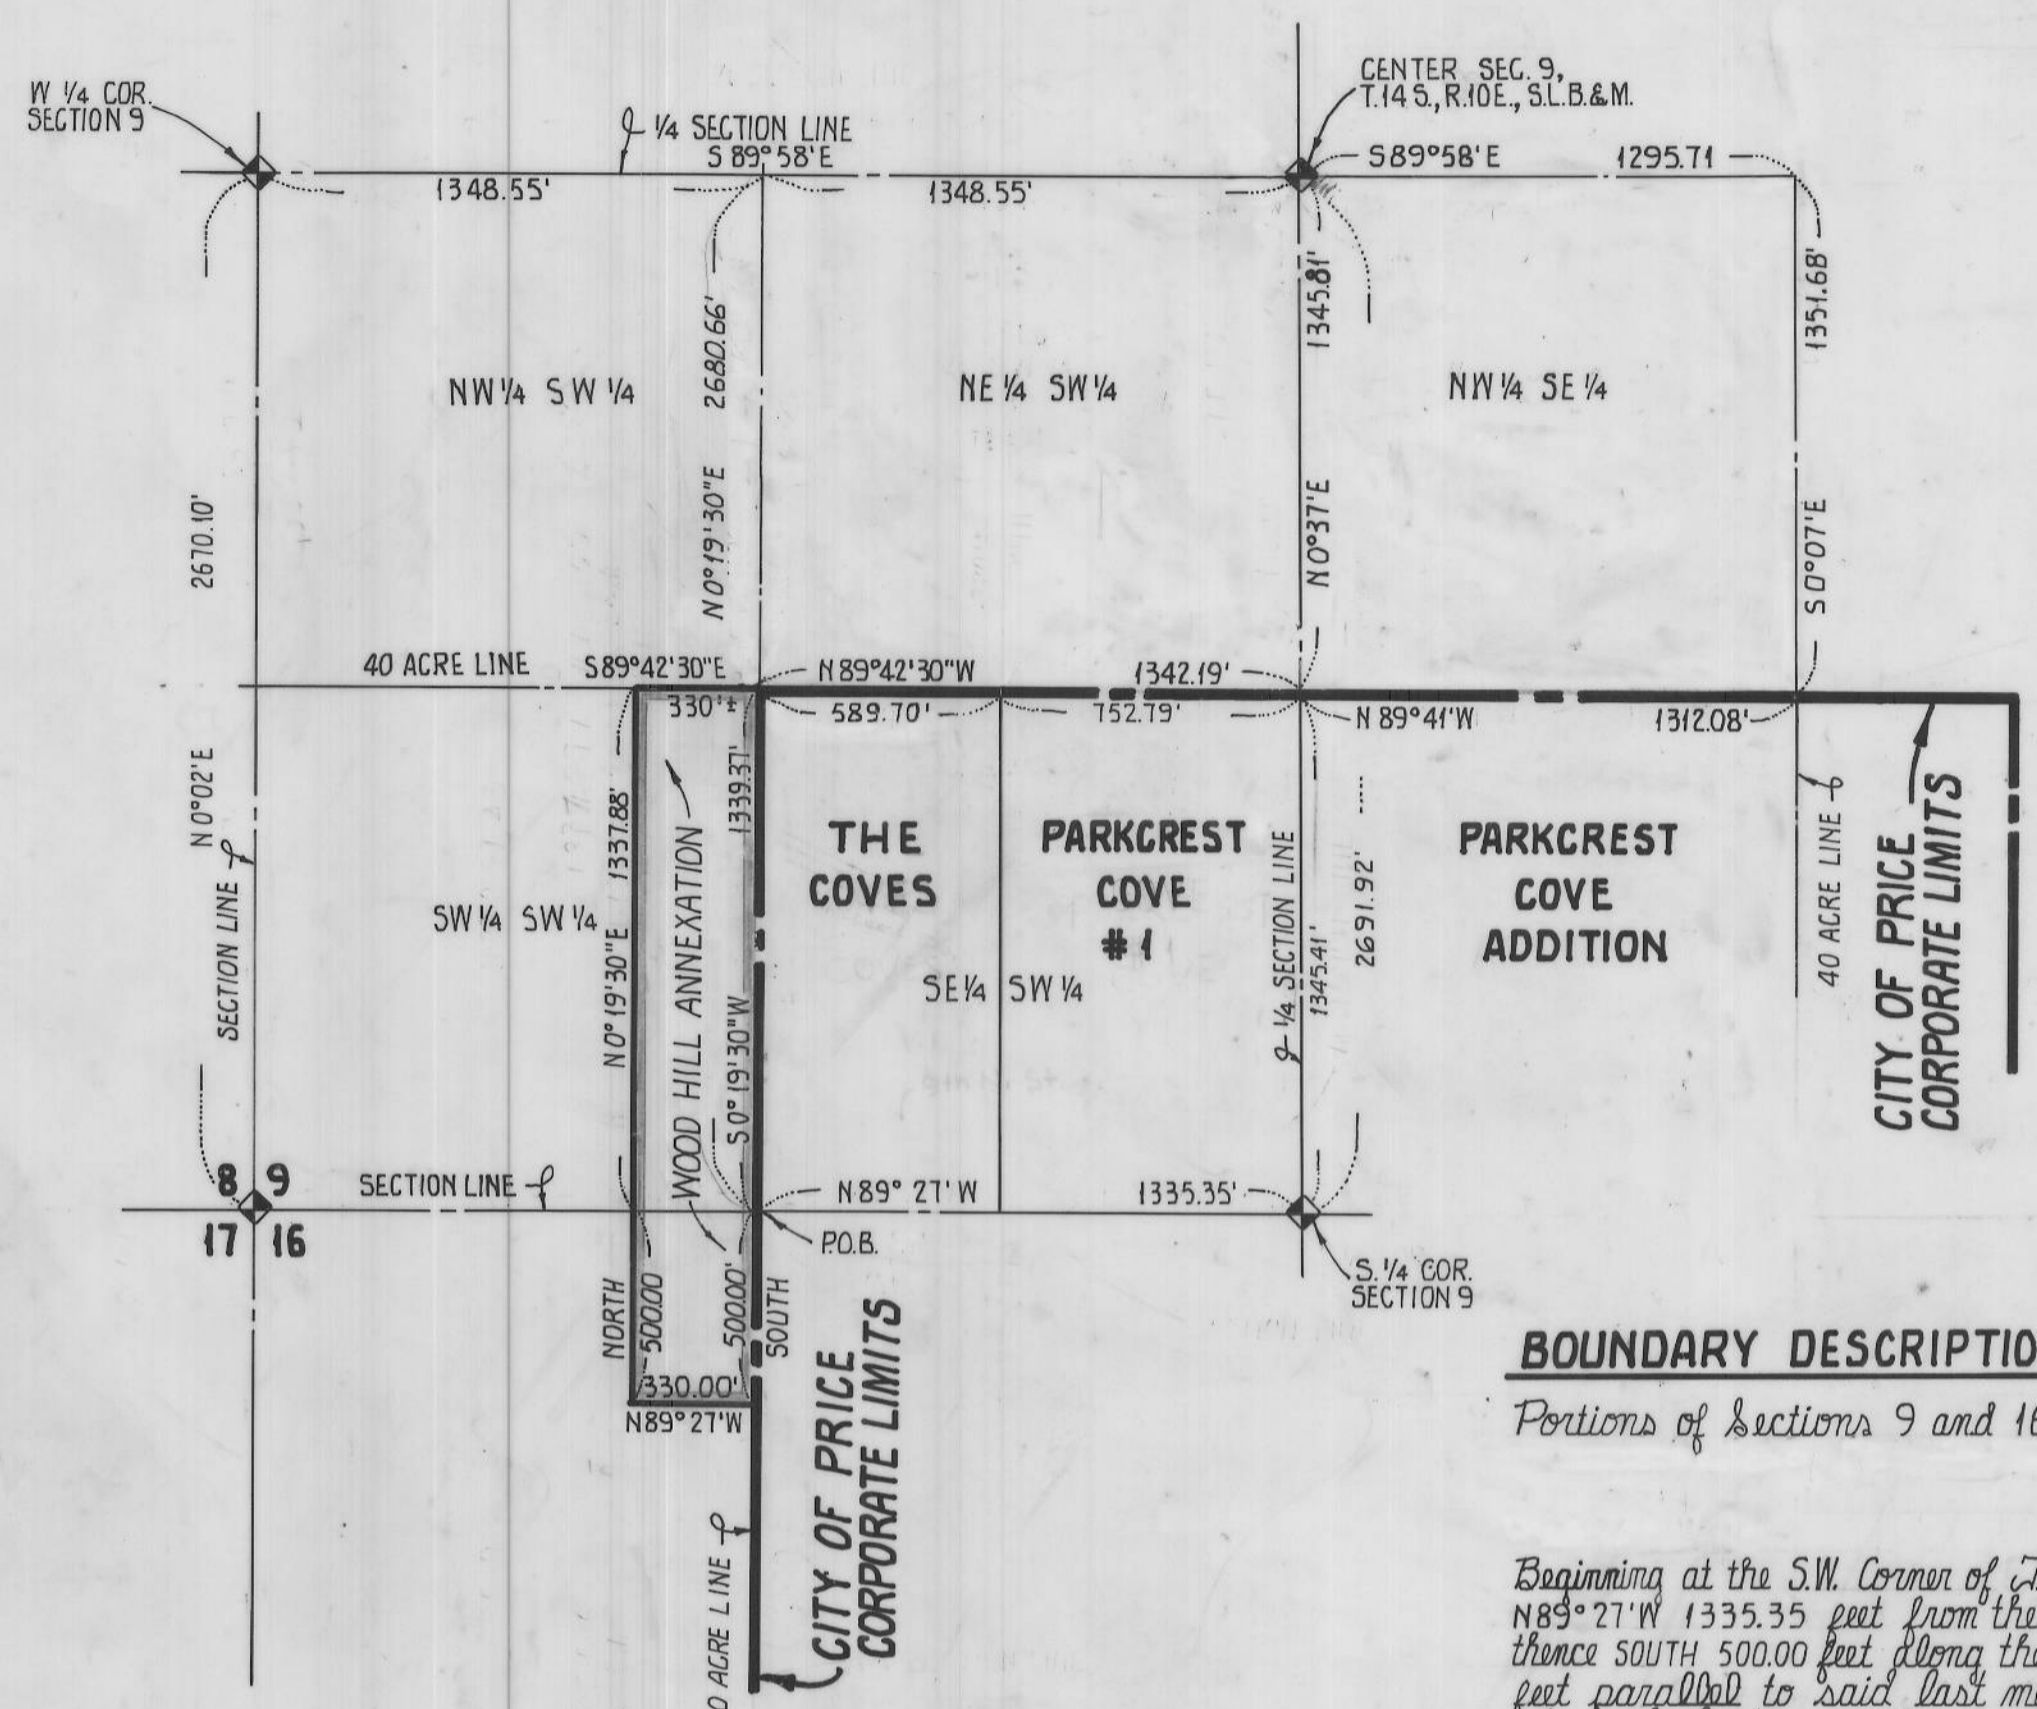


SCALE 1"=500'

BOUNDARY DESCRIPTION

Portions of Sections 9 and 16, T.14 S., R.10 E., S.L.B.&M. more particularly described as follows:

Beginning at the SW Corner of The Coves Plat "A" a recorded subdivision, said point being N89°21'W 1335.35 feet from the S 1/4 Corner of Section 9, T.14 S., R.10 E., S.L.B.&M. and running thence SOUTH 500.00 feet along the 40 Acre Line; thence N89°21'W 330.00 feet; thence NORTH 500.00 feet parallel to said last mentioned 40 Acre Line to a point on the South Section Line of said Section 9; thence N0°19'30"E 1331.88 feet more or less to the 40 Acre Line; thence S89°42'30"E 330.0 feet more or less to the NW Corner of The Coves Plat "B", a recorded subdivision; thence along the Westerly boundaries of said Plats "A" & "B", S0°19'30"W 1339.37 feet to the point of beginning. contains 13.95 acres more or less.

Compiled from Deed and Record information.

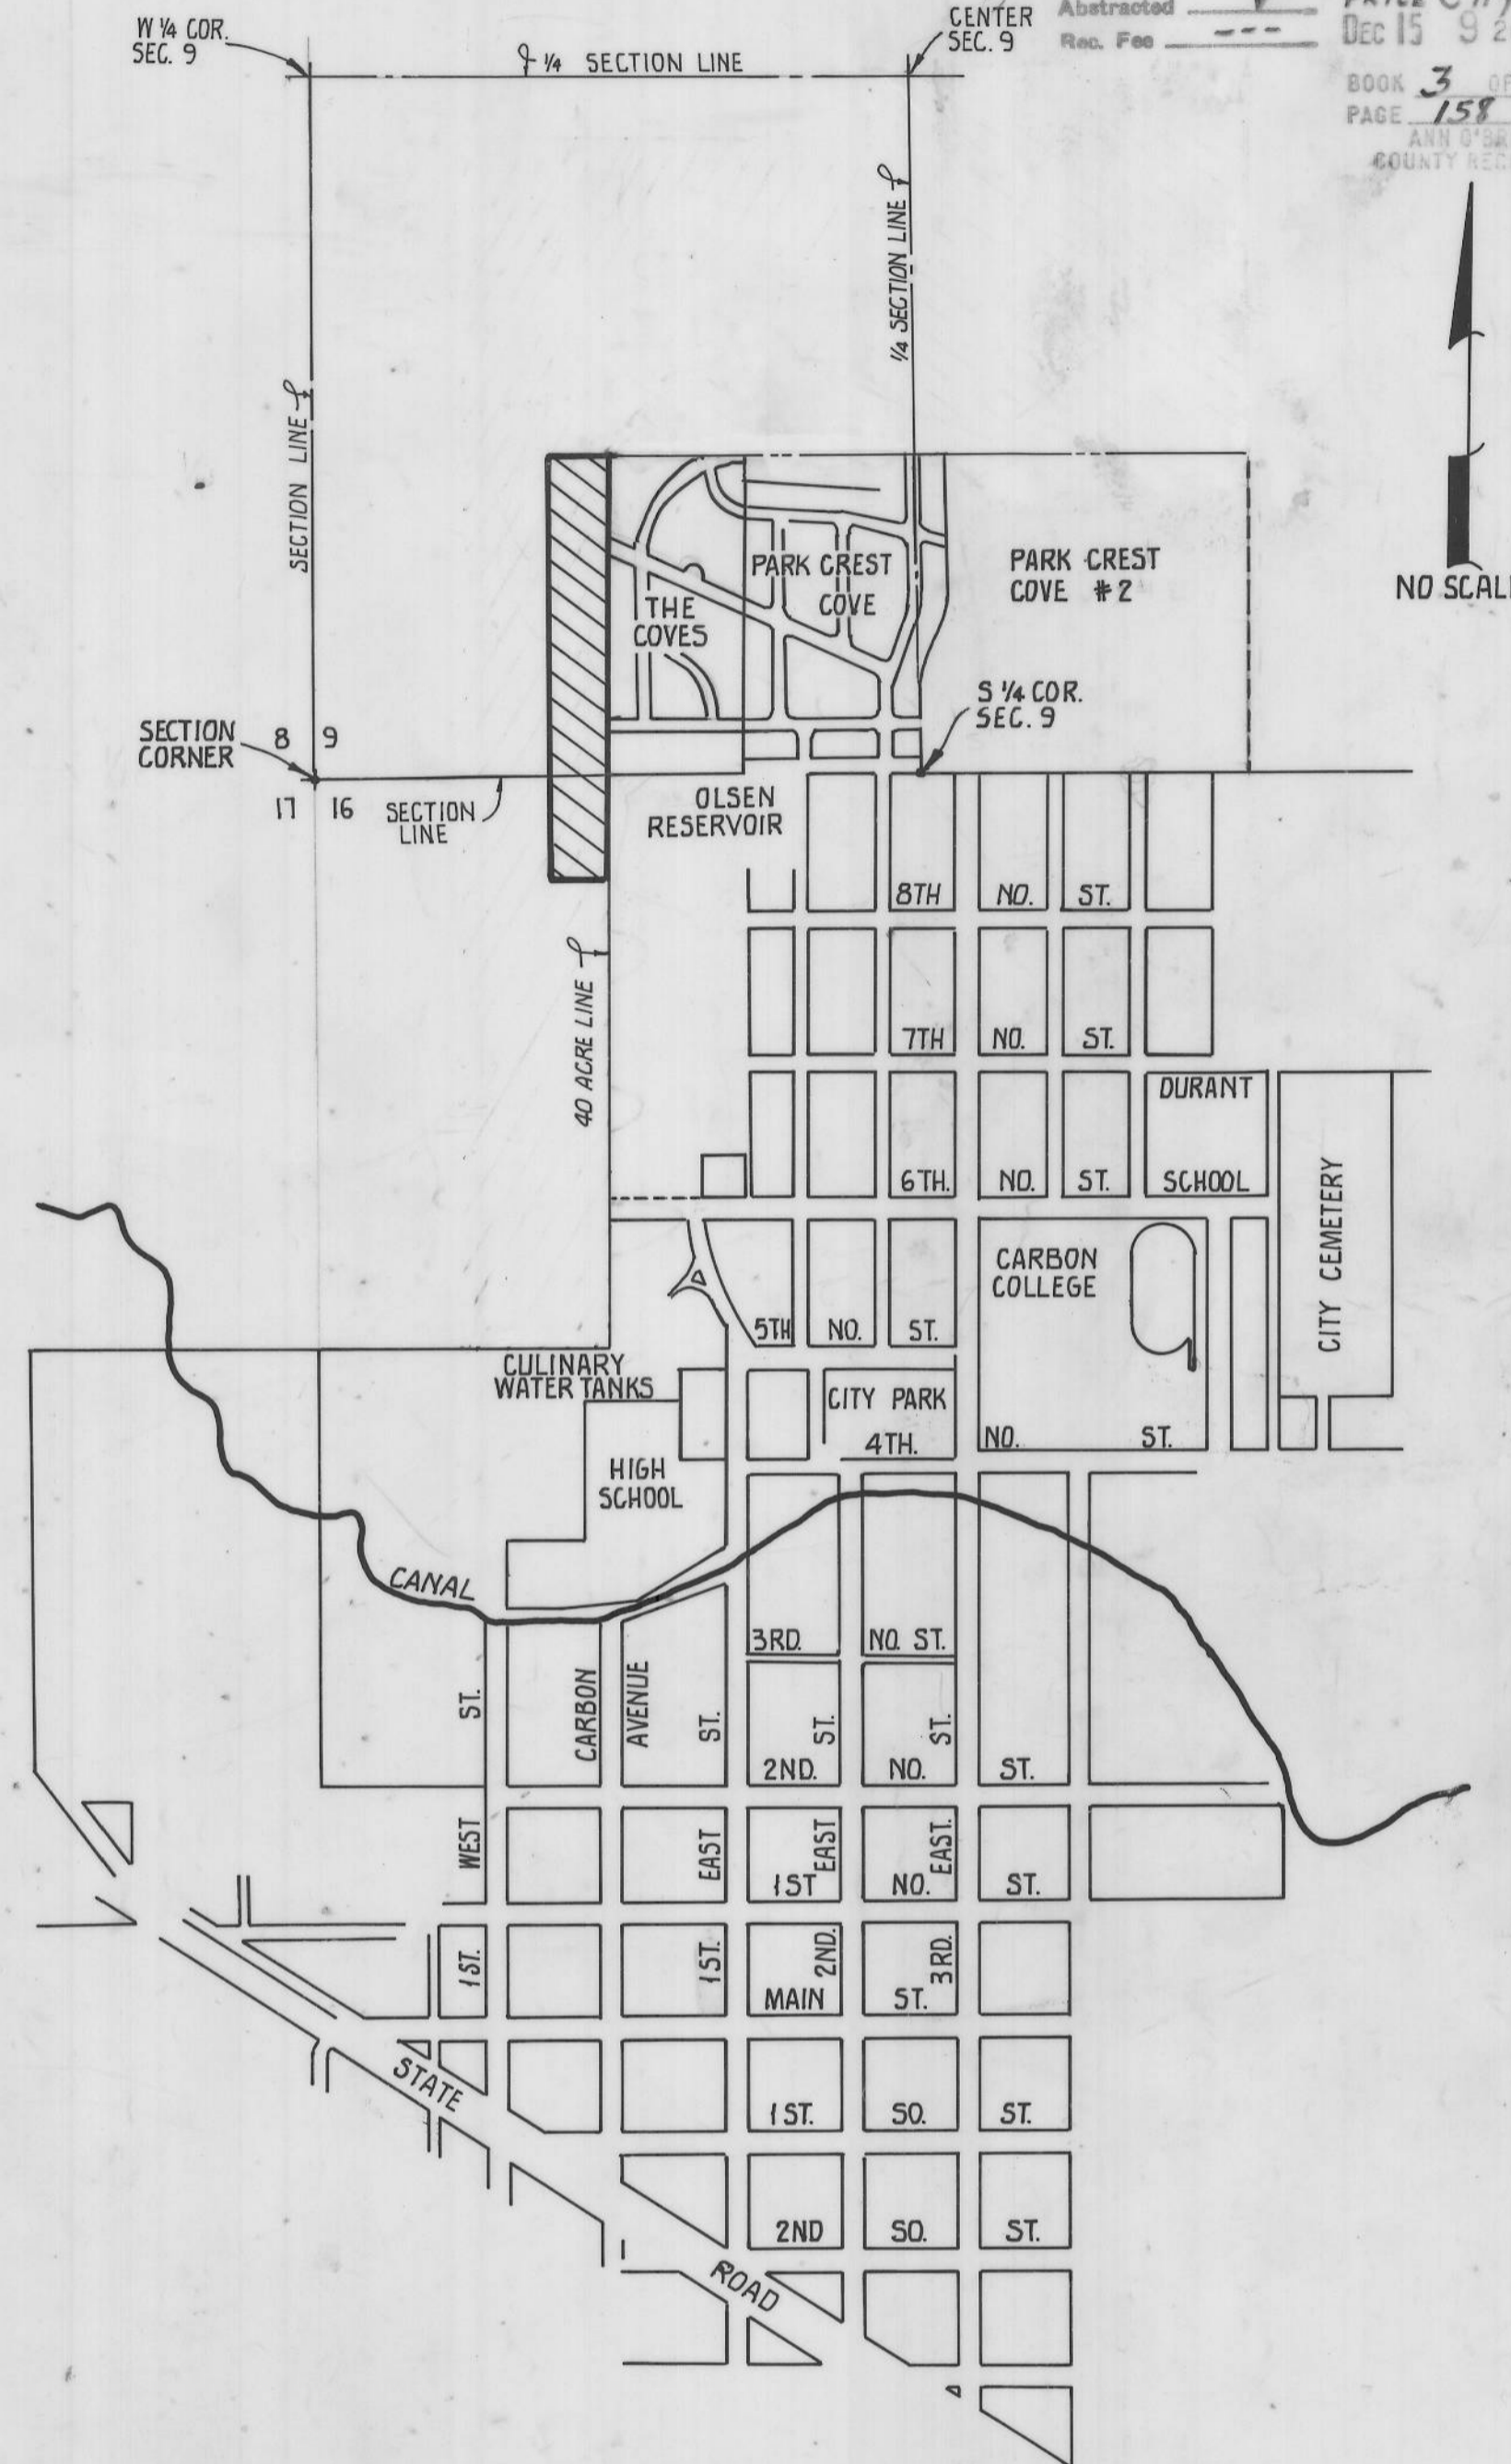

OWNER'S PETITION

The City Council of Price City, Utah is hereby petitioned by the undersigned to allow the parcel of land depicted on this map to be annexed into the City Limits of Price City Utah. It is understood that said land when annexed will be subject to all ordinances, applicable to such city property.

3-30-76 DATE
 3-30-76 DATE
 Blony M. Smith
 Neal Smith

SURVEYOR'S CERTIFICATE

I Jim J. Byrd, do hereby certify that I am a Professional Engineer and Land Surveyor, Utah 3567 as prescribed by Utah Law and that I have compiled an accurate map of the land to be annexed into Price City by authority of the owners of said land.

3/30/76 DATE
 Jim J. Byrd
 JIM J. BYRD
 UTAH P.E. & L.S. NO. 3567



Approved DATE 11/22/76 PRICE CITY PLANNING COMMISSION	Approved by Price City Council for adoption DATE 12-13-76 ATTEST: Mayor, City Recorder	Approval DATE 11-19-76 PRICE CITY ENGINEER	Approval as to form DATE 12-13-76 PRICE CITY ATTORNEY	RECORDED NO. 138979 STATE OF UTAH, COUNTY OF CARBON RECORDED AND FILED AT THE REQUEST OF PRICE CITY DATE: 12/15/76 TIME: 9:20 AM BOOK 3 OF PLATS PAGE 158 FEE CARBON COUNTY RECORDER
---	--	--	---	--

BYRD ENGINEERING
 ENGINEERS • SURVEYORS • PLANNERS
 BOUNTIFUL, UTAH 84010 PHONE (801) 292-5231