
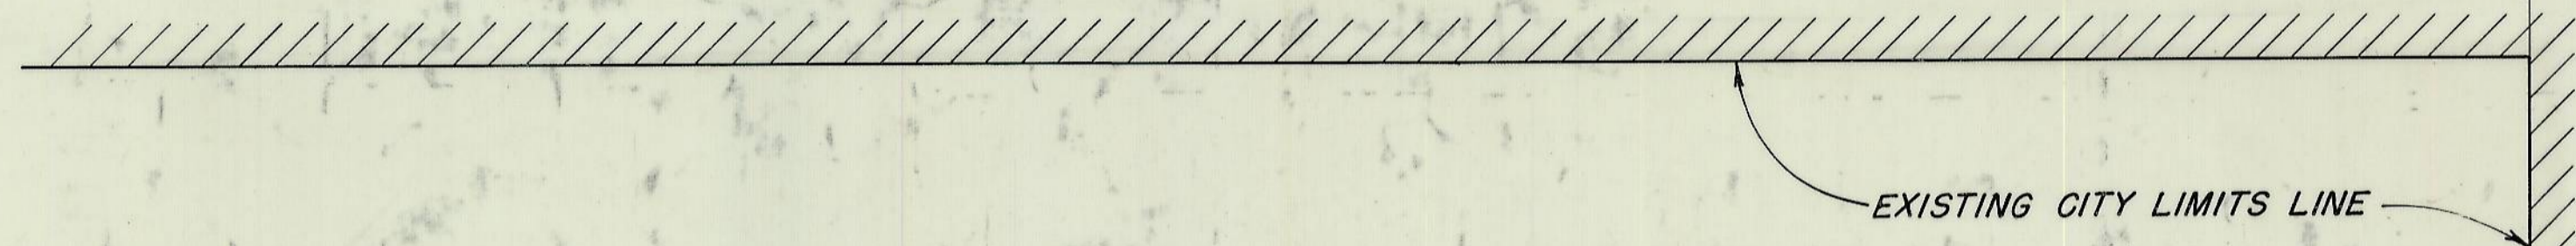
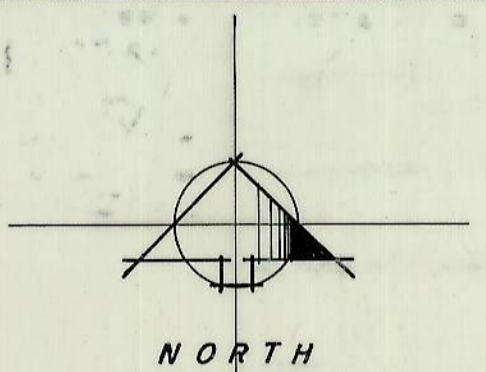


Entry No. 151659
Indexed
Abstracted
Rec. Fee = = =


STATE OF UTAH
COUNTY OF CARBON
FILED AND RECORDED FOR
WELLINGTON CITY
Nov 1 5 38 PM '79
BOOK 3 OF PLATS
PAGE 201
ANN O'BRIEN
COUNTY RECORDER

NORTHEAST CORNER, SECTION 12,
T.15 S., R. 10 E., S.L.B. & M.

VICINITY MAP

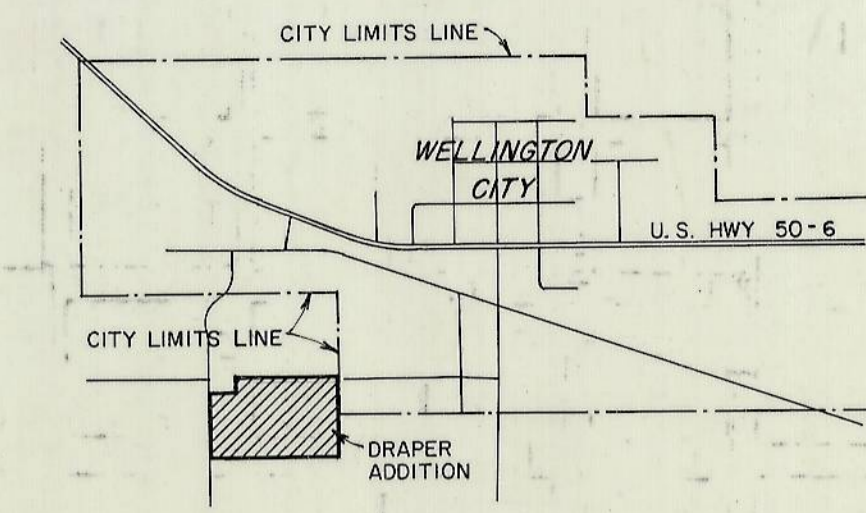

EXISTING CITY LIMITS LINE

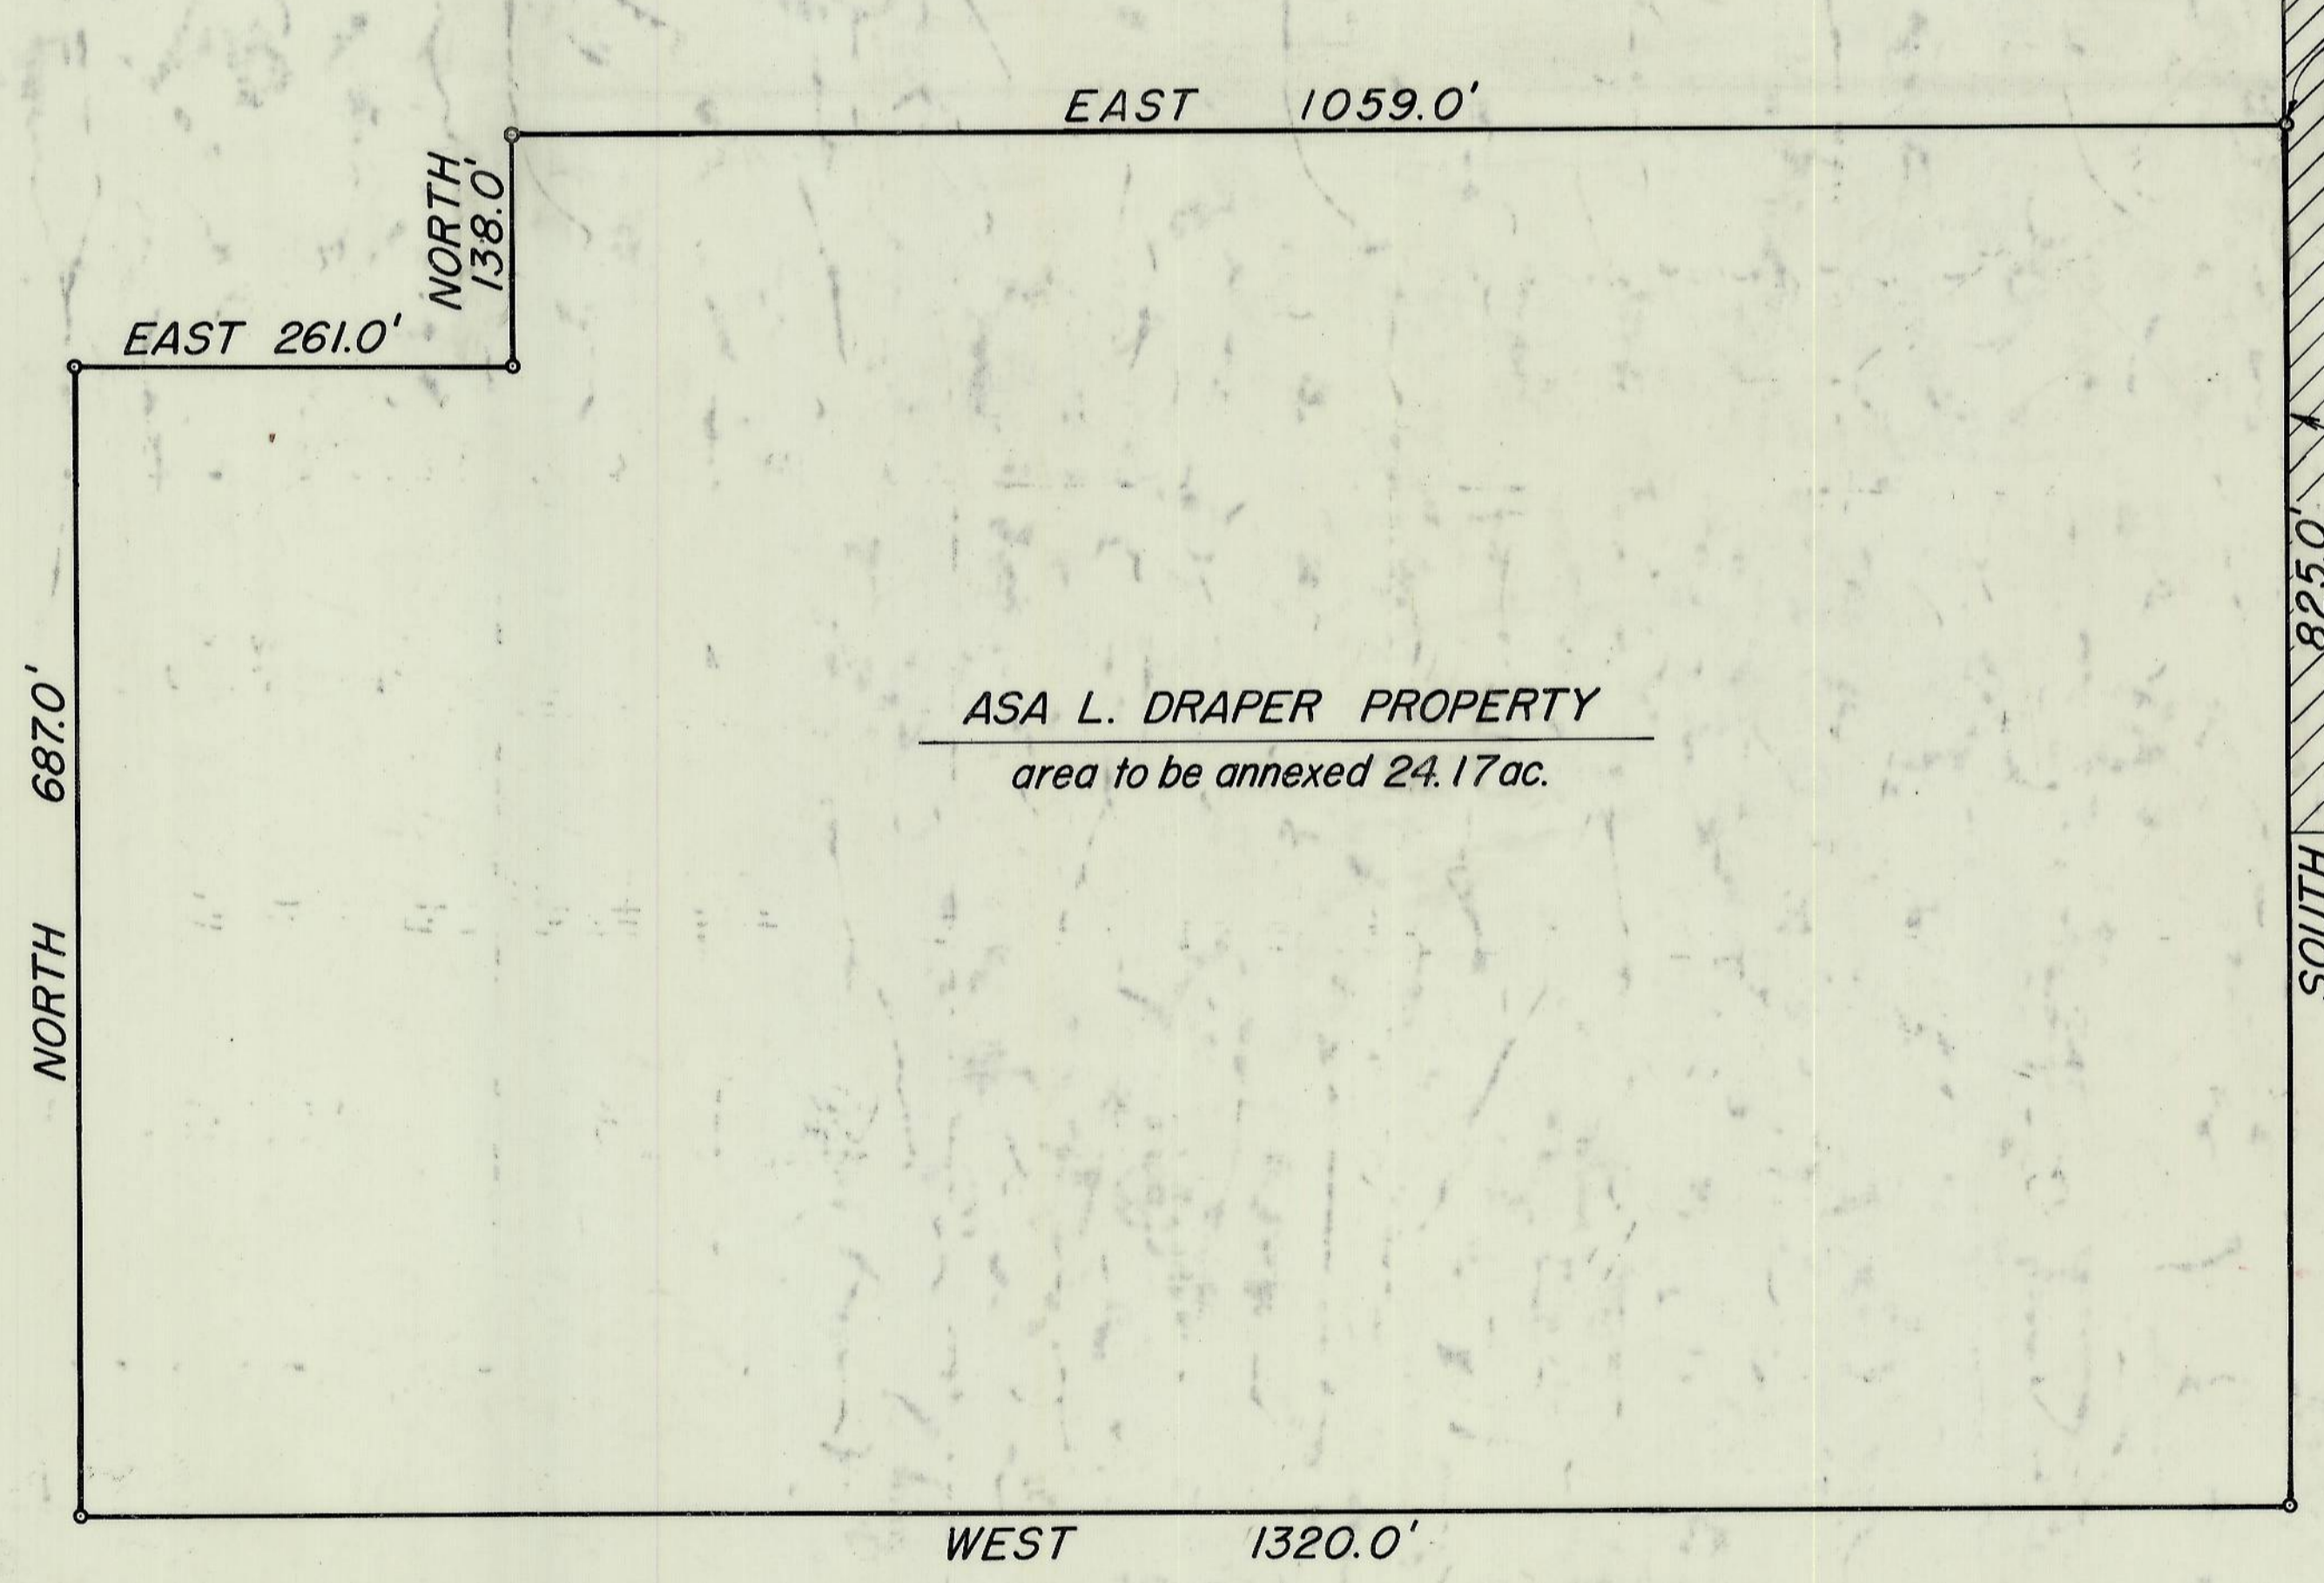

ASA L. DRAPER PROPERTY
area to be annexed 24.17 ac.

Point of Beginning

EXISTING CITY LIMITS LINE

ENGINEER'S CERTIFICATE

I HEREBY CERTIFY THAT THIS IS A TRUE AND ACCURATE MAP OF THE TRACT OF LAND TO BE ANNEXED TO WELLINGTON CITY, CARBON COUNTY, UTAH.

BOUNDARY DESCRIPTION


COMMENCING AT A POINT ALONG THE EXISTING CITY LIMITS LINE WHICH IS SOUTH ALONG THE SECTION LINE 1336.5' FROM THE NORTHEAST CORNER OF SECTION 12, T.15 S., R. 10 E., SALT LAKE BASE AND MERIDIAN; THENCE AS FOLLOWS:

| COURSE | DISTANCE | REMARKS |
|--------|----------|----------------------------|
| SOUTH | 825.00' | |
| WEST | 1320.00' | |
| NORTH | 687.00' | |
| EAST | 261.00' | |
| NORTH | 138.00' | |
| EAST | 1059.00' | TO THE POINT OF BEGINNING. |

AREA: 24.17 ACRES

BASIS OF BEARING SOUTH ALONG SECTION LINE.

Lynn P. Gattisdean
ENGINEER-SURVEYOR
2-9-79
DATE

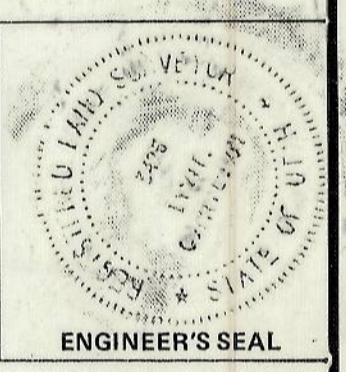

ACCEPTANCE BY LEGISLATIVE BODY

THIS IS TO CERTIFY THAT WE, HAVE RECEIVED A PETITION SIGNED BY A MAJORITY OF THE OWNERS OF THE TRACT SHOWN HEREON REQUESTING THAT SAID TRACT BE ANNEXED TO THE CITY OF WELLINGTON AND THAT A COPY OF THE ORDINANCE HAS BEEN PREPARED FOR FILING HERewith ALL IN ACCORDANCE WITH THE UTAH CODE ANNOTATED (1953) 10-3-1 AS REVISED AND THAT WE HAVE EXAMINED AND DO HEREBY APPROVE AND ACCEPT THE ANNEXATION OF THE TRACT AS SHOWN AS A PART OF SAID CITY AND THAT SAID TRACT OF LAND IS TO BE KNOWN HEREAFTER AS THE DRAPER ADDITION TO WELLINGTON CITY ANNEXATION.

DATED THIS 12 DAY OF September 1979

Paul Davis - Mayor
Dean Bradley
Oliver Shortz James Ward

ATTEST: Janet Davis
RECORDER



ANNEXATION PLAT

DRAPER ADDITION

TO

WELLINGTON CITY CARBON COUNTY, UTAH

SCALE 1" = 100 FEET

RECORDED # 151659
STATE OF UTAH, COUNTY OF CARBON
RECORDED AND FILED AT THE REQUEST OF
WELLINGTON CITY
DATE NOV 1, 1979 TIME 5:28 PM BOOK 3 PLATS PAGE 201
ANN O'BRIEN
COUNTY RECORDER