


VICINITY MAP

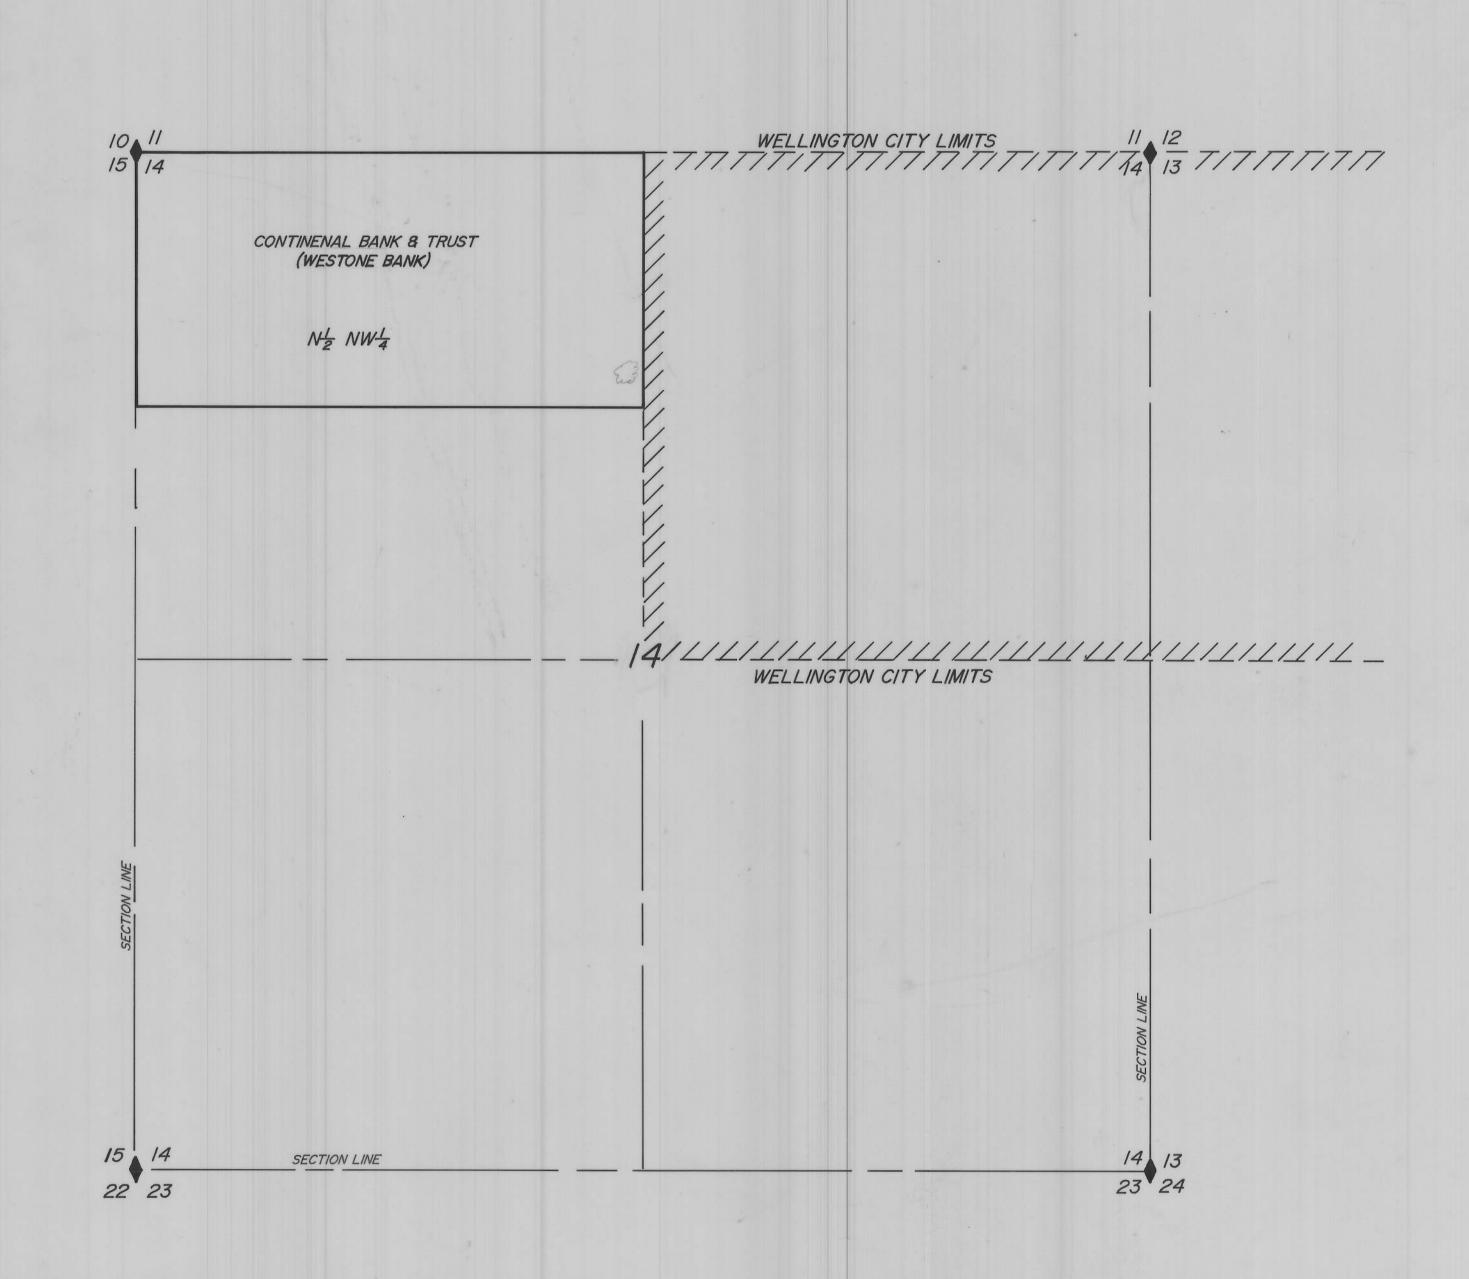

ENGINEER'S CERTIFICATE


I HEREBY CERTIFY THAT THIS IS A TRUE AND ACCURATE MAP OF THE TRACT OF LAND TO BE ANNEXED TO WELLINGTON CITY, CARBON COUNTY, LITAH.

BOUNDARY DESCRIPTION

COMMENCING AS DESCRIBED BELOW:

NI NWI , OF SECTION 14 TISS., RIOE., SLM

| COURSE | DISTANCE | REMARKS |
|--------|----------|-----------------------|
| | | |
| | | CONTAINING 76 ACRES ± |
| | | |
| | | |
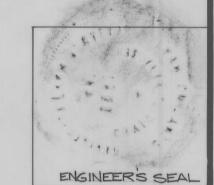

ACCEPTANCE BY LEGISLATIVE BODY

THIS IS TO CERTIFY THAT WE,

HAVE RECEIVED A PETITION SIGNED BY A MAJORITY OF THE OWNERS OF THE TRACT SHOWN HEREON REQUESTING THAT SAID TRACTBE ANNEXED TO THE CITY OF WELLINGTON AND THAT A COPY OF THE ORDINANCE HAS BEEN PREPARED FOR FILING HEREWITH ALL IN ACCORDANCE WITH THE LITAH CODE ANNOTATED

10-2-401 et. seq. AS REVISED AND THAT WE HAVE EXAMINED AND DO HEREBY APPROVE AND ACCEPT THE ANNEXATION OF THE TRACT SHOWN AS A PART OF THE SAID CITY AND THAT SAID TRACT OF LAND IS KNOWN AS THE CONTINENTAL BANK & TRUST (WESTONE BANK)

DATED THIS 28th DAY OF June 1989

ANNEXATION WELLINGTON CITY CARBON COUNTY, UTAH

