

OWNERS' CERTIFICATE

We, Santo Scalzo and his wife, Mary Scalzo, and Pasquale Scalzo, an unmarried man of Helper, Utah, do hereby certify that we are the owners of the herein described property and that by our authority this plat was made, named and designated and that a perpetual right of way over the streets shown hereon is hereby dedicated to the public.

State of Utah
County of Carbon ss

On this day of A.D. 1930, personally appeared before me Santo Scalzo and Mary Scalzo, man and wife, signers of the above instrument, who duly acknowledged to me they executed the same

Notary Public

State of Utah
County of Carbon ss

On this day of A.D. 1930, personally appeared before me Pasquale Scalzo, a signer of the above instrument, who duly acknowledged to me that he executed the same.

Notary Public

PLAT OF BEVERLY IN HELPER, UTAH

Scale 1"=50' April 1930

SURVEYOR'S CERTIFICATE

State of Utah
County of Carbon ss

I, Carl Nyman, County Surveyor of Carbon County, Utah, do hereby certify that on April 19, 1930, by authority of the owners, I surveyed, subdivided and platted into lots and streets the following described tract of land:

Beginning at a point 605.3 feet East of the West & Corner of Section 19, T13S, R10E, S.L.M.; thence N 01° 13' 30" E 786° feet; thence S 88° 46' 30" E 400 feet; thence N 60° 25' E 293 feet; thence N 40° 44' E 30° feet; thence S 88° 46' 30" E 80 feet; thence S 9° 25' E 289.23 feet; thence S 0° 36' W 79° feet; thence S 79° 58' E 182° feet; thence S 5° 29' W 179° feet; thence N 89° 16' W 158° feet; thence S 0° 36' W 90° feet; thence N 89° 16' W 60°; thence South-easterly along the Spring Glen canal to a point due East of beginning; thence West 310° feet, more or less, to the point of beginning.

Also, that this map is a full, true and correct map of the tract of land above described with the dimensions and field notes correctly shown thereon; that the azimuth has been correctly determined by solar and polaris observations; that the survey monuments have been correctly placed as shown hereon and that the plat comprises what is to be known as Beverly, located within the corporate limits of Helper, Utah.

County Surveyor

Subscribed and sworn to before me this day of April, A.D. 1930.

Notary Public

Approved by the Mayor and City Council of the Helper Municipal Corporation, State of Utah, in regular session this day of A.D. 1930.

HELPER MUNICIPAL CORPORATION
by Mayor


Attest City Recorder

East 605.30

N 89° 27' W 354.86

West & Corner, Sec. 19,
T13S, R10E, S.L.M.

S 0° 44' N

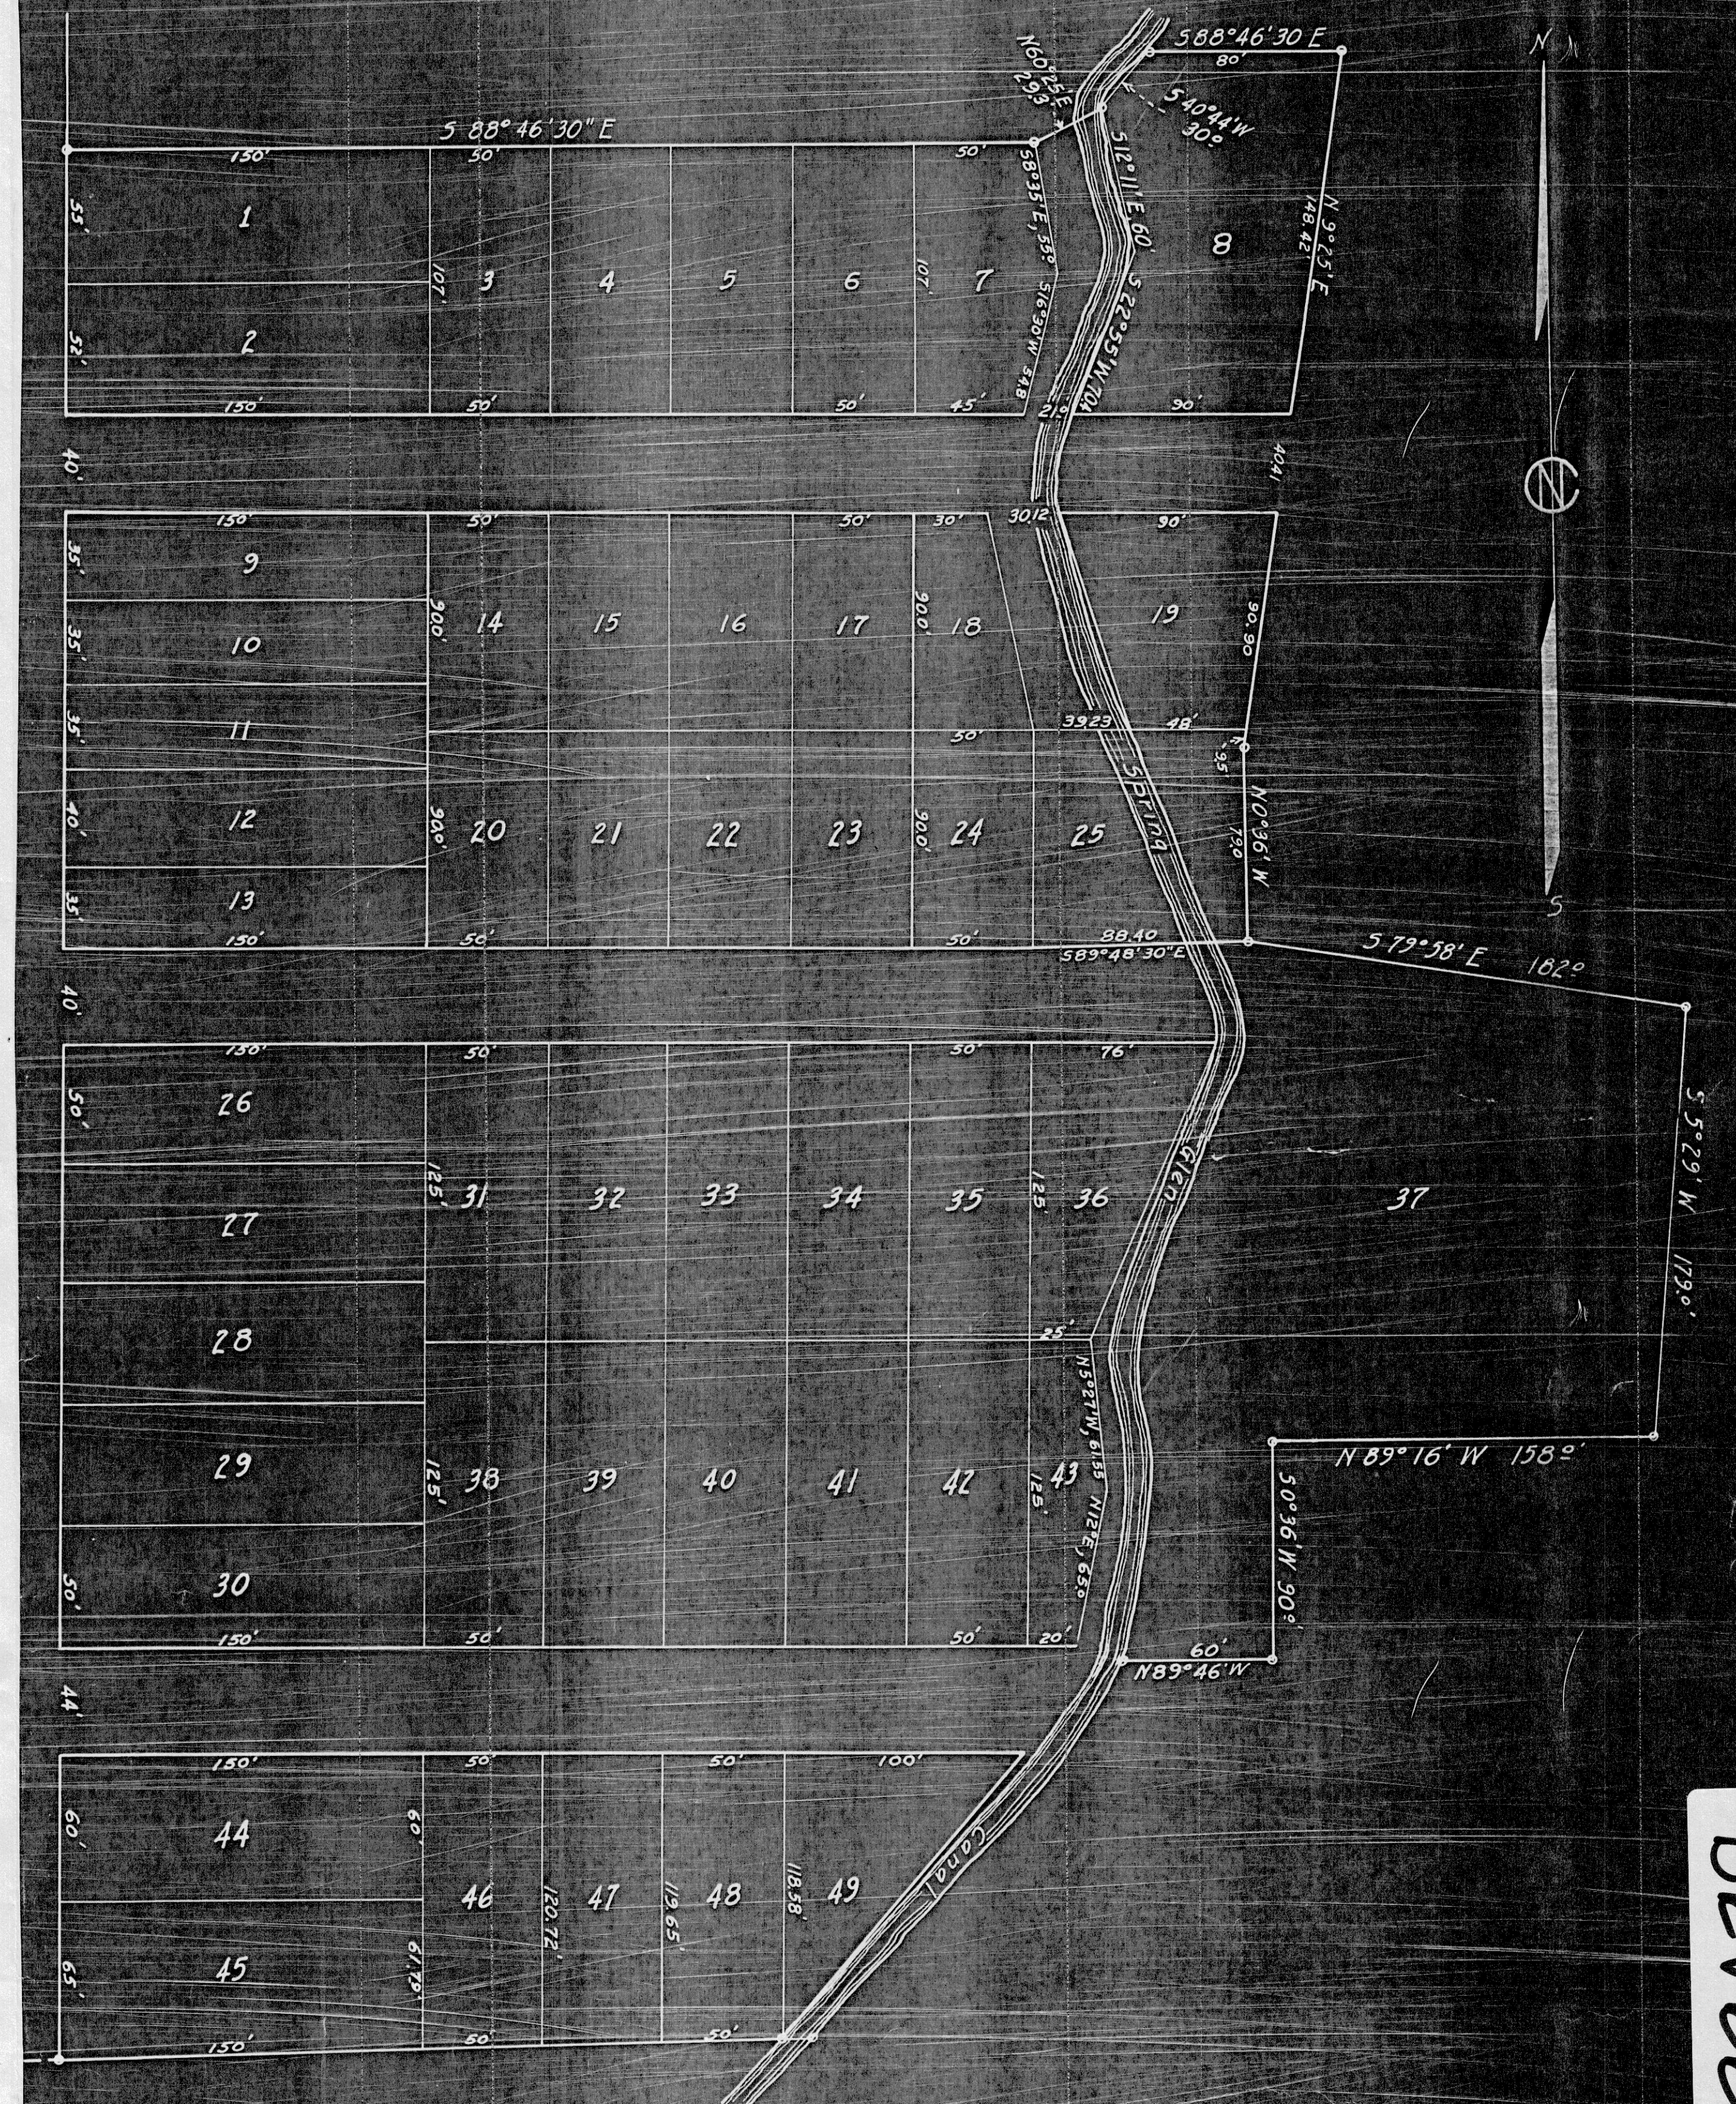

BEVERLY