

SURVEYOR'S CERTIFICATE

State of Utah }
County of Carbon } - s.s.

I, Carl Nynan, County Surveyor of Carbon County, Utah, do hereby certify that on April 26, 1929, by authority of the owners, I surveyed, subdivided and platted into lots the following described tract of land:

Beginning at a point which is North 89°43' East a distance of 481.8 feet and South 0°37' West a distance of 178.48 feet from the North-west corner of Lot 4, Section 18, Township 13 South, Range 10 East, Salt Lake Meridian; thence North 89°43' East 208.7 feet; thence South 0°37' West 208.7 feet; thence South 89°43' West 208.7 feet; thence North 0°37' East 208.7 feet to the point of beginning.

Also, that this map is a true, full and correct map of the tract of land above described with the dimensions and field notes correctly shown thereon; that the azimuth has been correctly determined; that survey stakes have been placed at all lot corners and that the plat comprises what is to be known as BRUNO'S ACRE, located within the corporate limits of Helper, Utah.

Carl Nynan
County Surveyor

Subscribed and sworn to before me this 13th day of March 1930.

W. V. Jensen
Notary Public

Commission expires Jan. 27, 1932

OWNER'S CERTIFICATE

State of Utah }
County of Carbon } - ss.

We, James V. Bruno and Carmelia Bruno, man and wife, of Helper, Utah, do hereby certify that we are the owners of the above described tract of land and that by our authority this plat was made, named and designated.

James V. Bruno
Carmelia Bruno

On this 13th day of March 1930, personally appeared before me James V. Bruno and Carmelia Bruno man and wife, signers of the above instrument, who duly acknowledged to me that they executed the same.

W. V. Jensen
Notary Public

Commission expires Jan. 27, 1932


Approved by the Mayor and the City Council of Helper, Utah, in regular session this 13th day of March A.D. 1930.

HELPER MUNICIPAL CORPORATION

by *J. P. Porter*
Mayor

Attest *W. V. Jensen*
City Recorder.

BRUNO'S ACRE

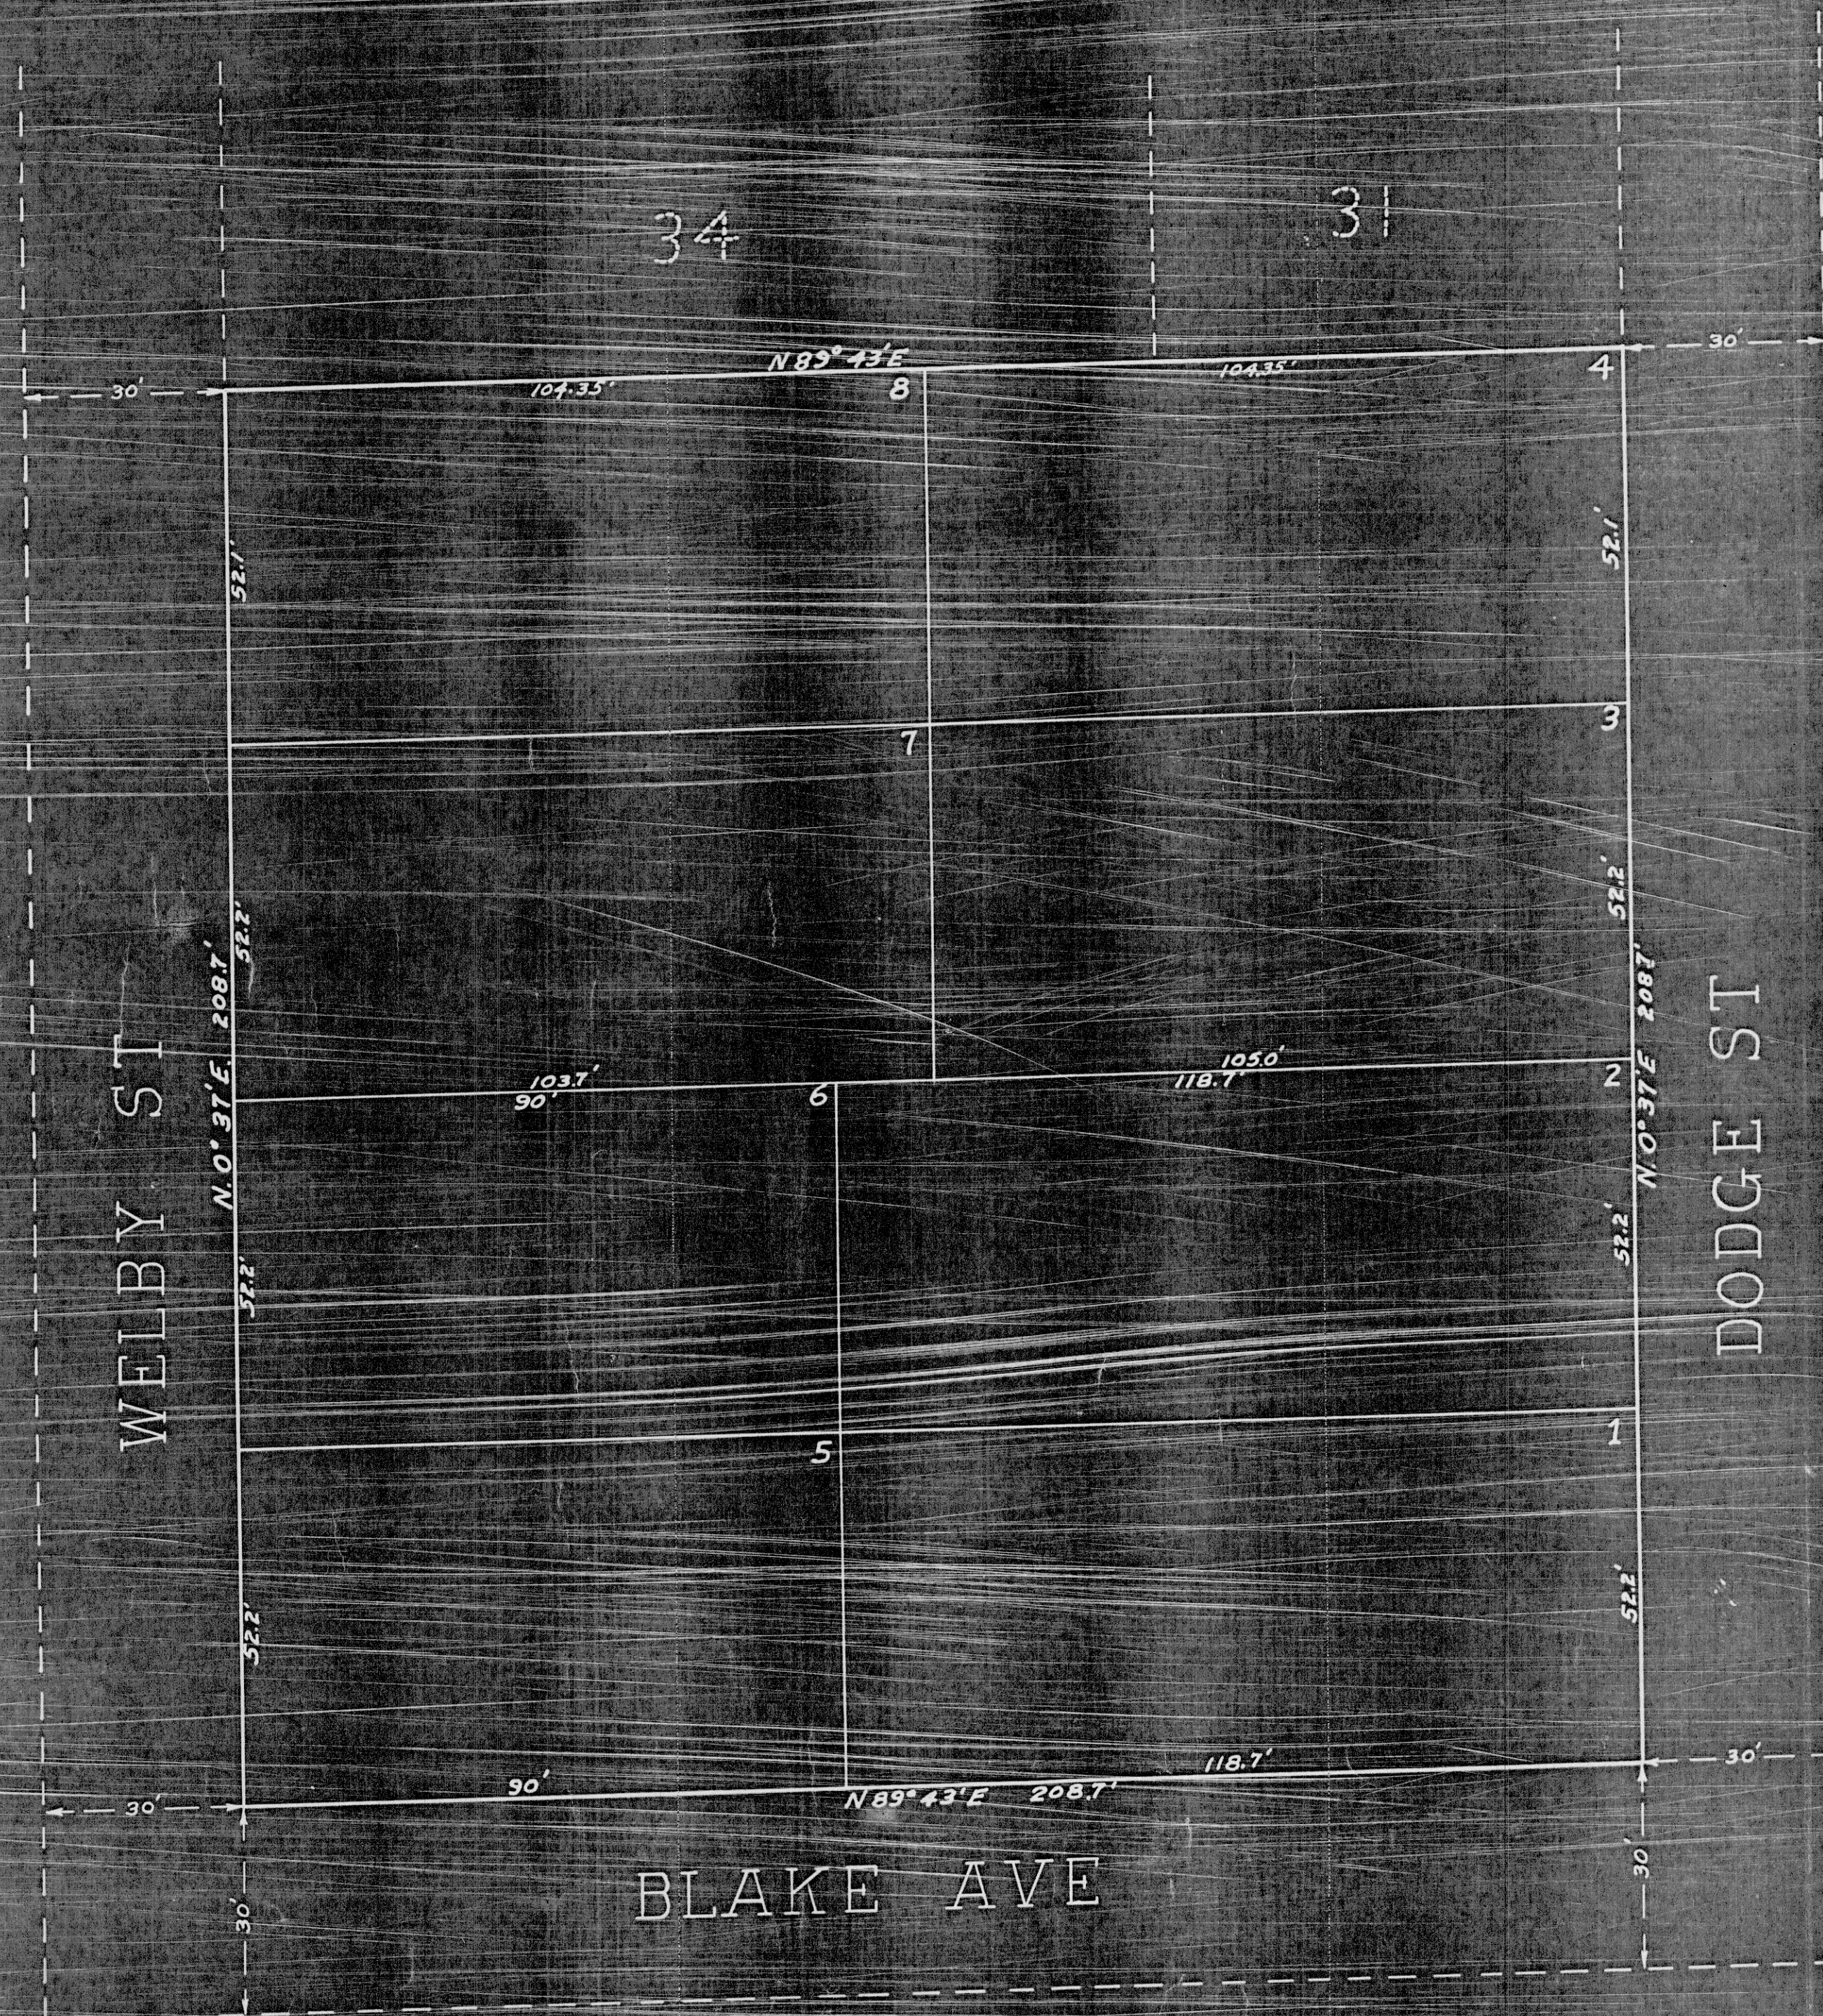

Scale 1 in = 20 ft.

BRUNO'S ACRE