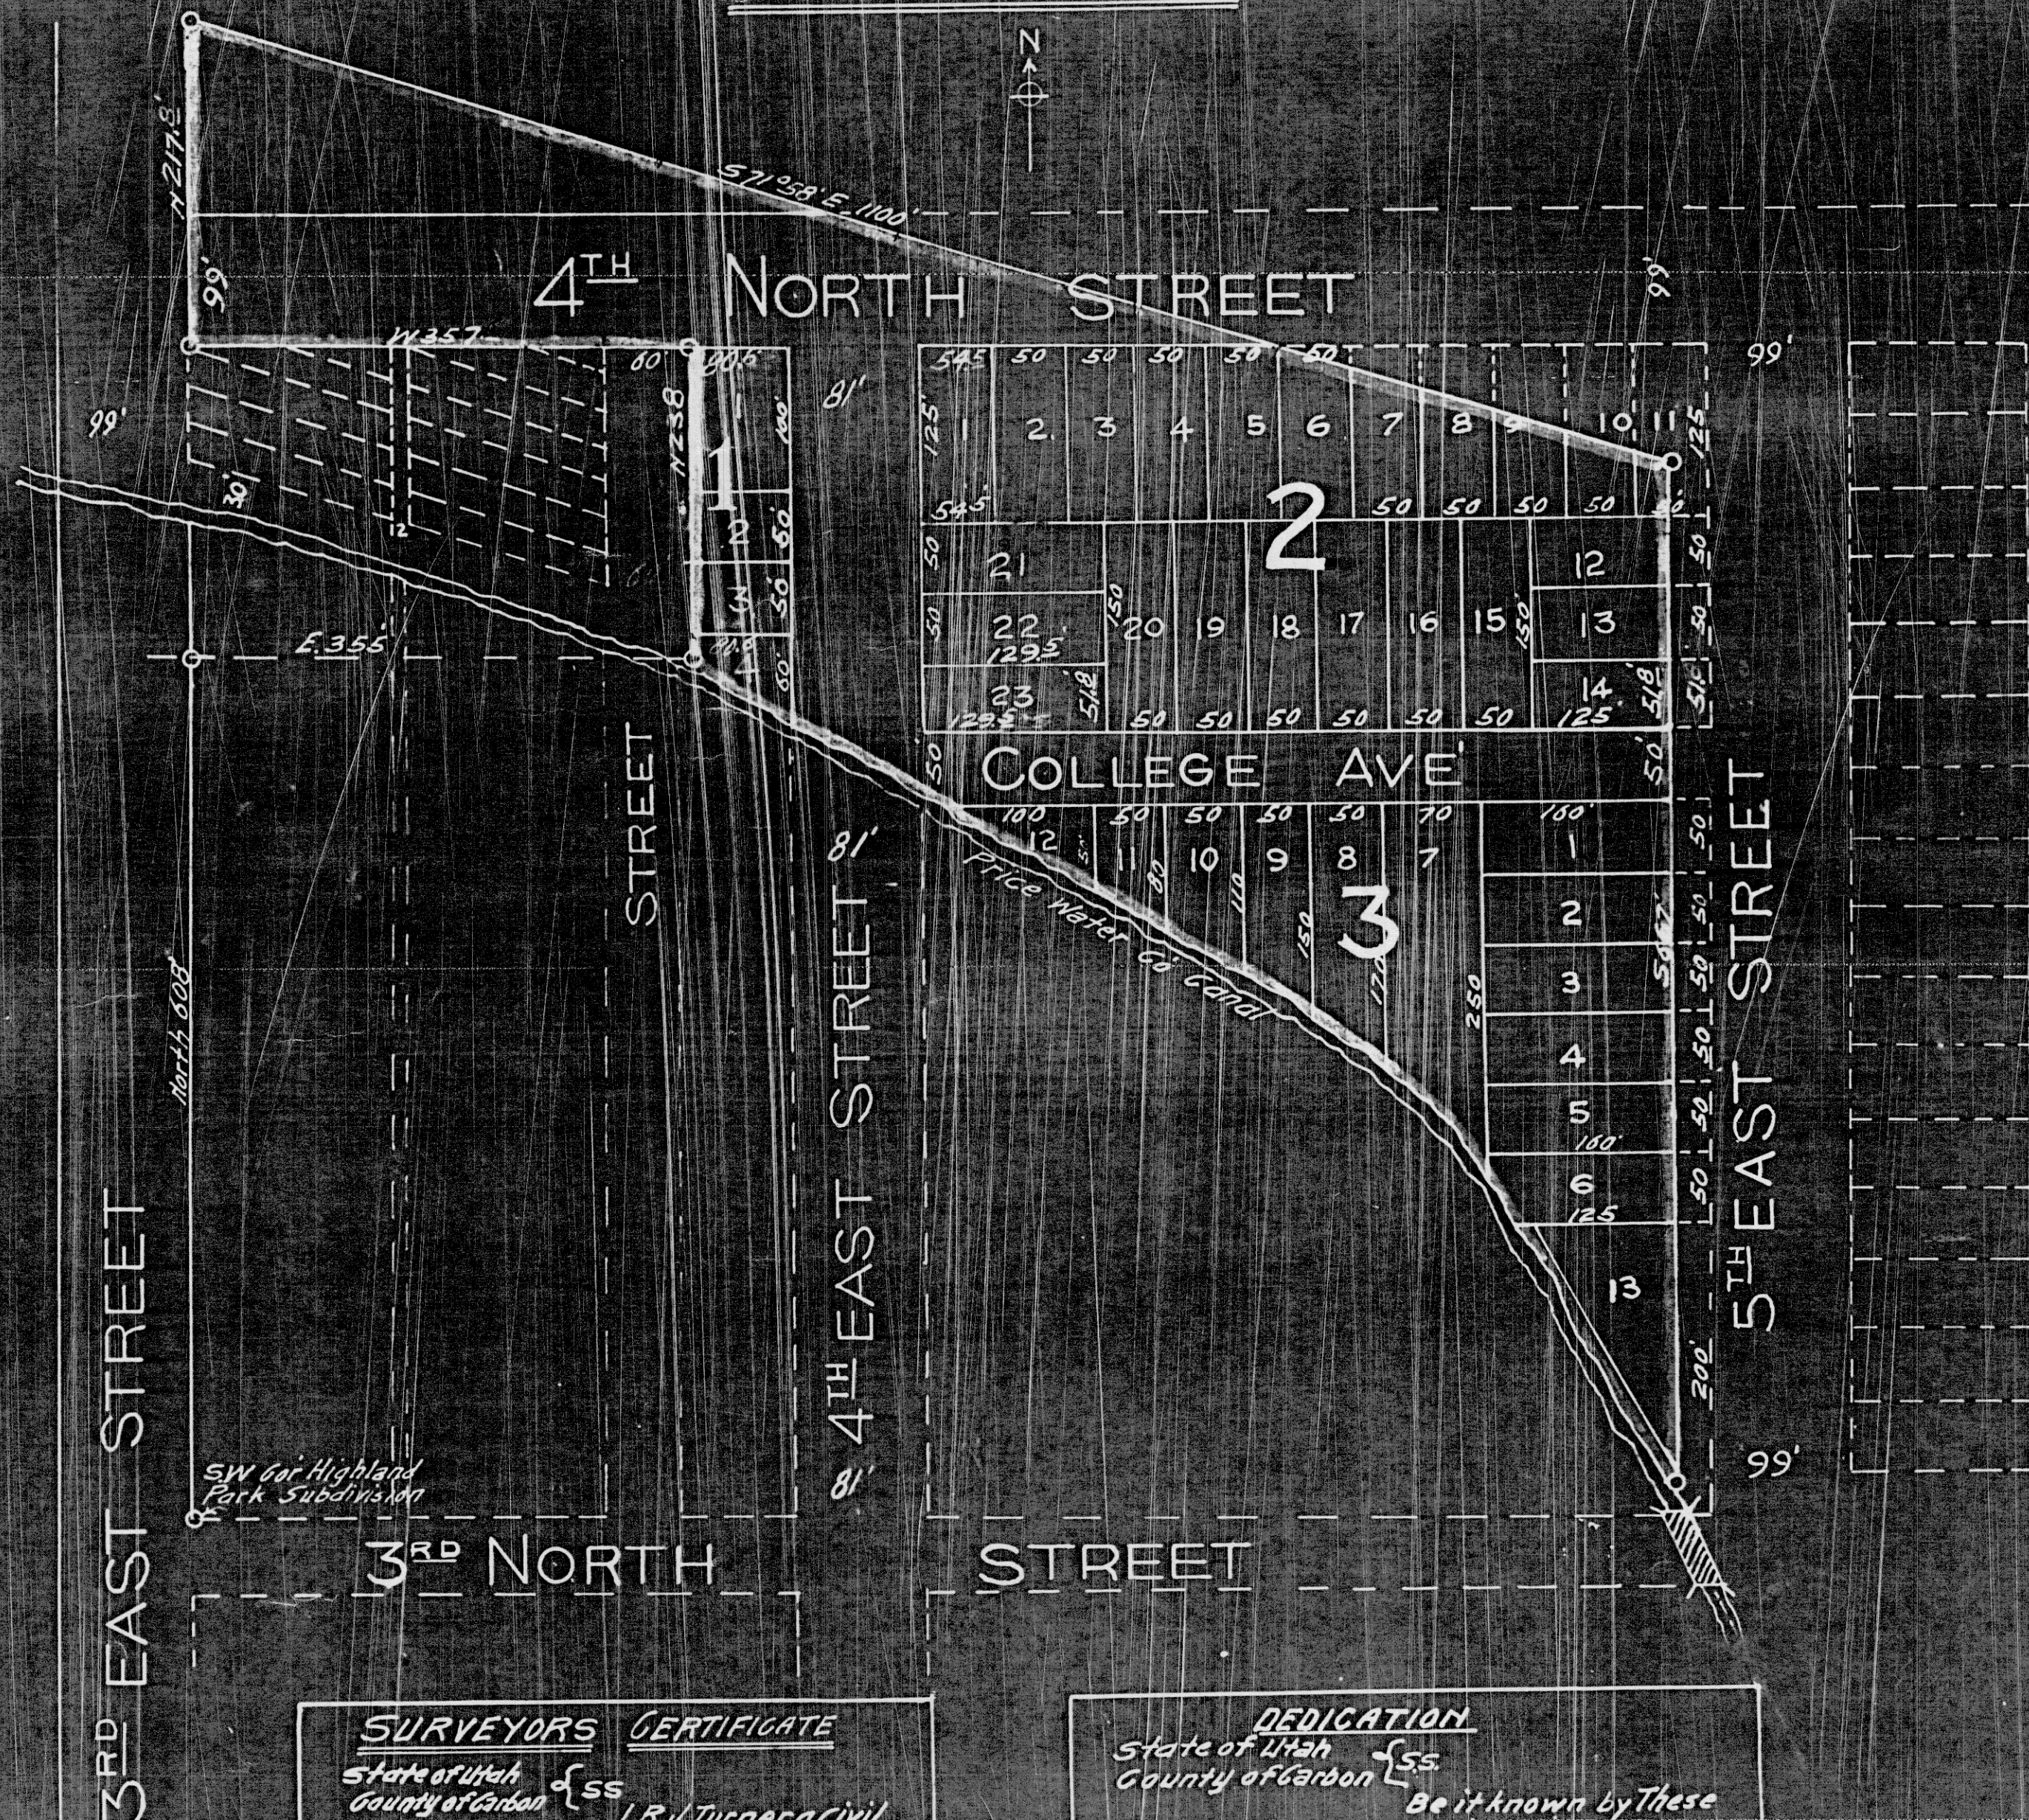


SCALE 1"=100'

[illegible]

Subscribed and Sworn to before  
me this 10th day of April AD 1939  
Notary Public  
My Commission Expires April 11, 1942

State of Utah  

53

Be it known by These  

State of Utah  
County of Garban

On this the 10th day of  
April 1939 personally appeared before  


SEAL

SEAL

My Commission Expires June 10, 1942

Approved by the Mayor and  
City Council in Regular  
Session this 10<sup>th</sup> day of April  
A.D. 1939

ATTEST *William Progan*  
Clerk and Recorder

SEAL

REVISED CARBON ADD.