


PLAT OF PRICE CEMETERY UTAH

SCALE 1" = 30'

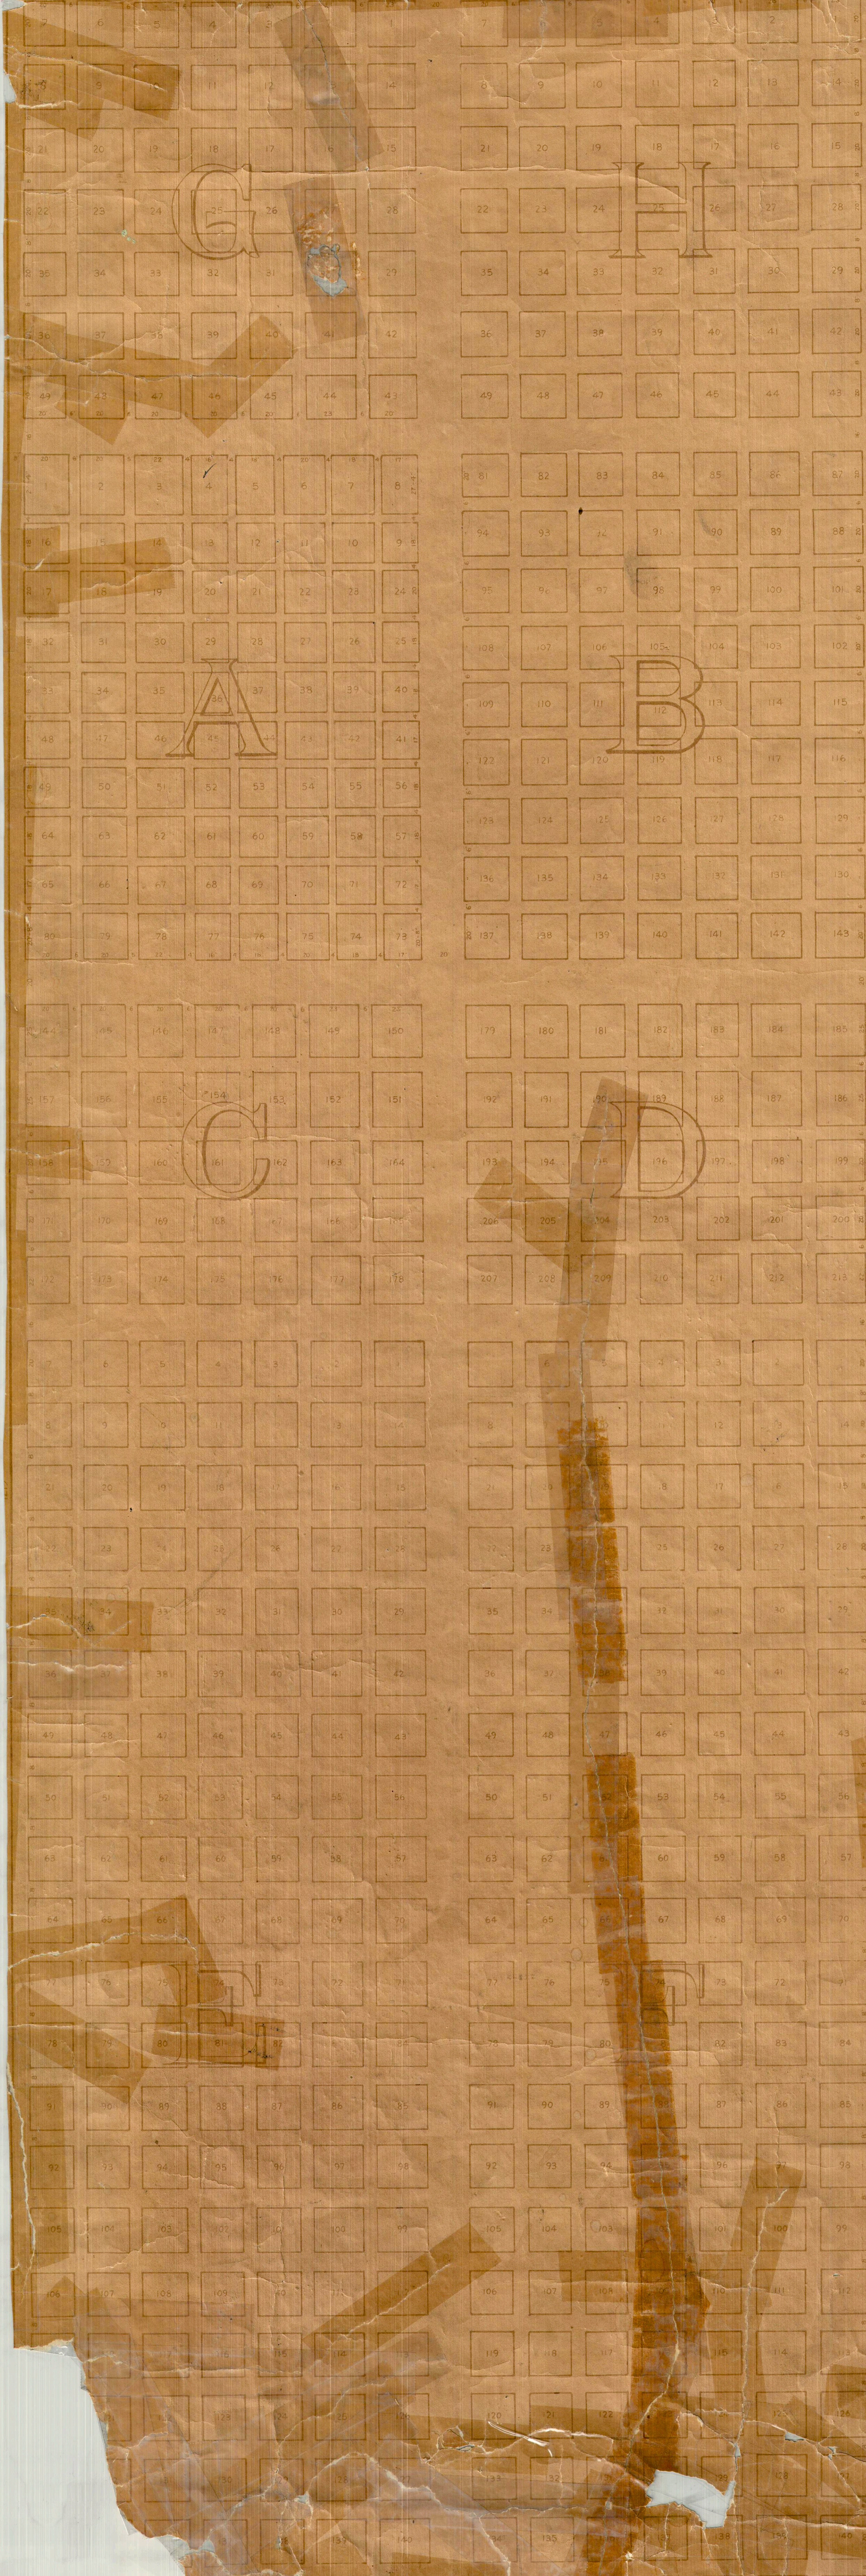

SURVEYOR'S CERTIFICATE

STATE OF UTAH
COUNTY OF CARBON

I, R. J. Turner do hereby certify that the plat correctly represents an accurate survey made by me between the dates of March 25th 1916 and March 29th 1916 of a part of Section 16 Twp 14 South Range 10 East S. 1. M. as follows: Commencing at a point 26 feet south and 490 feet west of the south east corner of the said section 16 Twp 14 South Range 10 East S. 1. M. which is the south east corner of this PLAT. Thence South 1219 feet. Thence west 400 feet. Thence south 1219 feet. Thence East 400 feet to place of beginning. And that by authority of the Mayor and City Council of Price, Utah, I have subdivided the above described tract of land into lots and blocks as shown on this plat, and that all lots and blocks are of the dimensions shown on this plat, which may be known as PLAT OF PRICE CEMETERY and that all lots and blocks are to be known by their numbers and letters shown hereon.

R. J. Turner
Surveyor

Subscribed and sworn to before me this 20th day of May 1916

S. Amey
Notary Public

APPROVED by the Mayor and City Council in regular Session this 2 day of May 1916

ATTEST
W. Lauber
City Recorder

W. H. Horeleaf
Mayor of Price, Utah

No. 14437
1
a
R
Price, Utah