


E 003132 B 237 P 442
 Date 16-MAR-1984 10:13am
 Fee: 15.00 Check
 SHARON MURDOCK, Recorder
 Filed by SK
 For NICK KIHTIPES
 CARBON COUNTY CORPORATION

STATE OF UTAH
 COUNTY OF CARBON S.S.
 FILED AND RECORDED FOR
 NICK KIHTIPES
 MAR 16 10 13 AM '84
 BOOK 4 OF PLATS
 PAGE 253
 ANN O'BRIEN
 COUNTY RECORDER

Entry No. 3132
 Indexed ✓
 Abstracted ✓
 Plat. Fee 15.00

CIRCLE K SUBDIVISION PLAT "C" - PHASE I

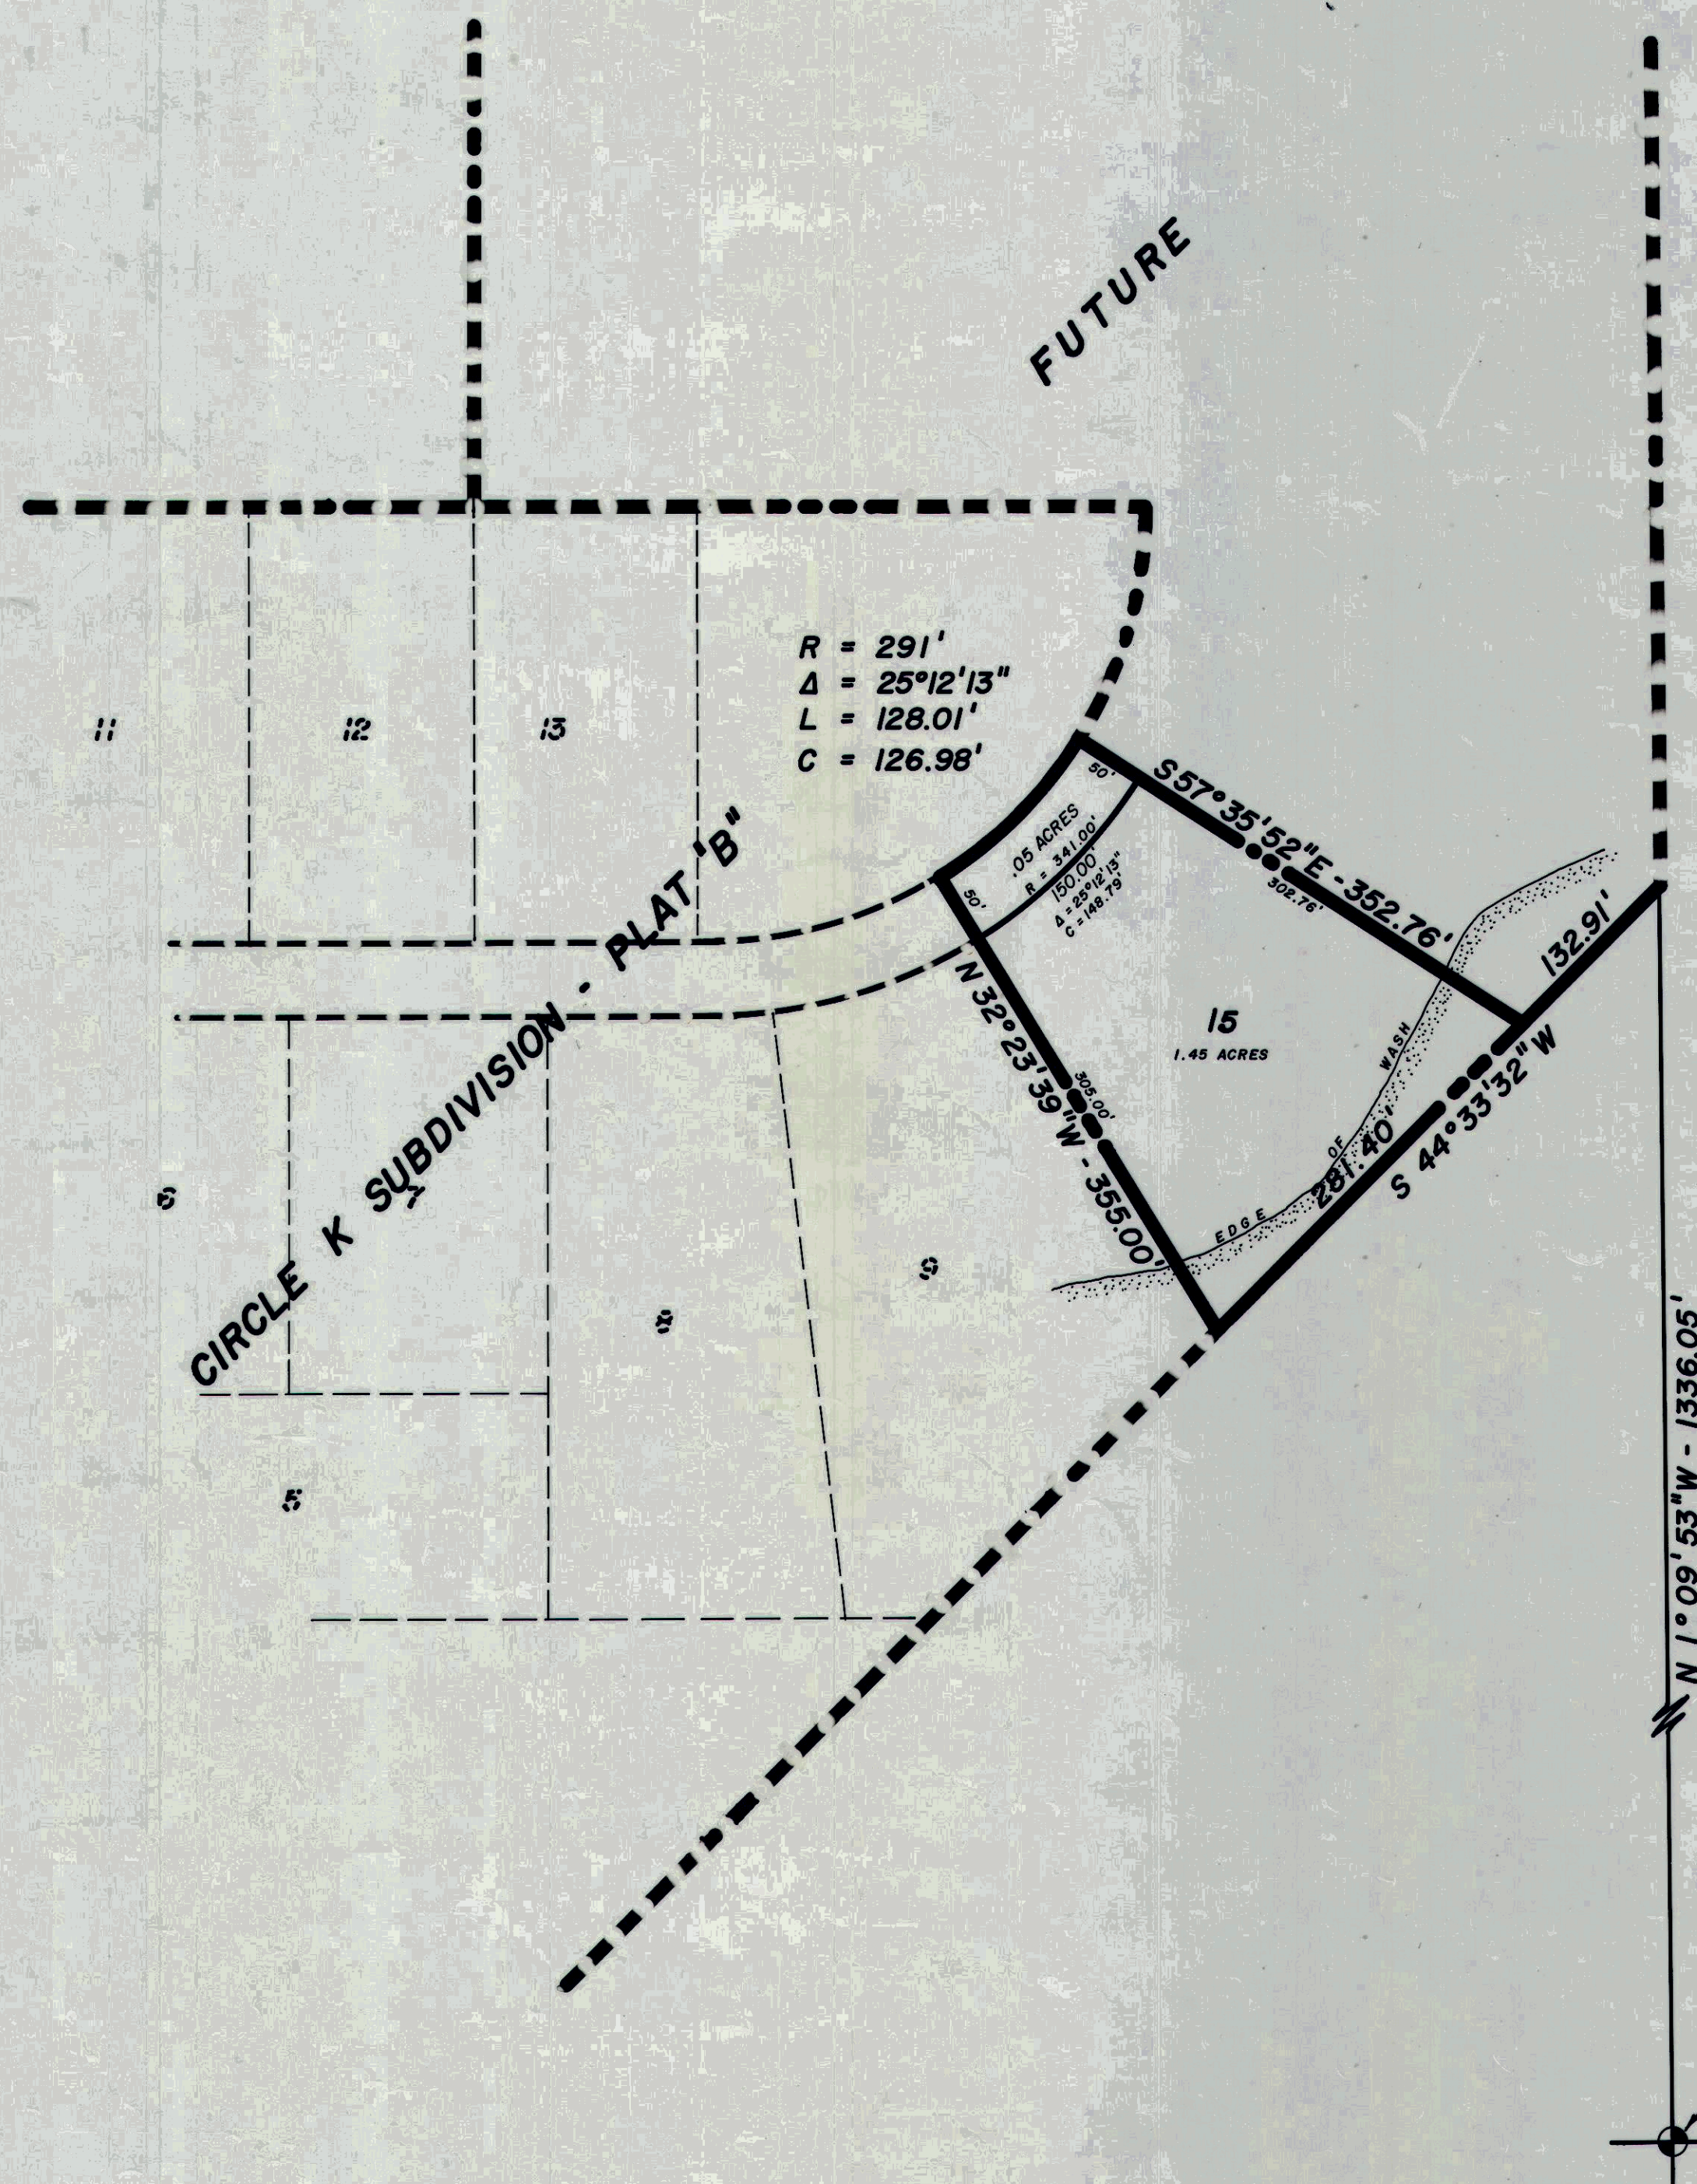

ENGINEERS CERTIFICATE

Arthur D. Wise DO HEREBY CERTIFY THAT I AM A REGISTERED LAND SURVEYOR HOLDING CERTIFICATE NUMBER 4583 AS PRESCRIBED UNDER THE LAWS OF THE STATE OF UTAH. I FURTHER CERTIFY THAT BY AUTHORITY OF THE OWNERS, I HAVE MADE A SURVEY OF THE TRACT OF LAND SHOWN ON THIS PLAT AND DESCRIBED BELOW, AND HAVE SUBDIVIDED SAID TRACT OF LAND INTO LOTS, STREETS, AND EASEMENTS AS SHOWN ON THIS PLAT AND THAT THIS PLAT IS TRUE AND CORRECT.

BOUNDARY DESCRIPTION

BEGINNING AT A POINT WHICH LIES N 1°09'53"W, 1336.05 FT. ALONG THE SECTION LINE AND S 44°33'32"W, 132.91 FT. FROM THE SOUTHEAST CORNER OF SECTION 33, T14S, R10E, S.L.B. & M., AND RUNNING THENCE ALONG THE FOLLOWING COURSES AND DISTANCES:

COURSE	DISTANCE	REMARKS
S44°33'32"W	281.40'	
N32°23'59"W	355.00'	TO A POINT ON A 291.00 FT. RADIUS NON-TANGENT CURVE
	128.01'	ALONG THE ARC OF SAID CURVE THROUGH A CENTRAL ANGLE
		OF 25°12'13". CHORD BEARS N 45°00'21"E, 126.98.
S57°35'52"E	352.76'	TO THE POINT OF BEGINNING.
CONTAINING 1.50 ACRES MORE OR LESS.		

BASIS OF BEARING: STATE PLANE COORDINATE SYSTEM.

DATE MARCH 9-1984

Arthur D. Wise

OWNERS DEDICATION

KNOW ALL MEN BY THESE PRESENTS THAT WE, THE UNDERSIGNED OWNER(S) OF THE ABOVE DESCRIBED TRACT OF LAND, HAVING CAUSED SAME TO BE SUBDIVIDED INTO LOTS AND STREETS TO BE HEREAFTER KNOWN AS THE

CIRCLE K SUBDIVISION - PLAT "C" PHASE I

DO HEREBY DEDICATE FOR PERPETUAL USE OF THE PUBLIC ALL PARCELS OF LAND SHOWN ON THIS PLAT AS INTENDED FOR PUBLIC USE.

IN WITNESS WHEREOF WE HAVE HEREUNTO SET OUR HAND(S) THIS 9th DAY OF March A.D., 1984

Nick Kihtipes
 Anita Kihtipes
 Dino Kihtipes
 Angelo Kihtipes
 Paul Robert Schmidt
 Alice P. Schmidt

ACKNOWLEDGEMENT

STATE OF UTAH COUNTY OF Carbon S.S.

ON THE 9th DAY OF March A.D. 1984 PERSONALLY APPEARED BEFORE ME THE SIGNER(S) OF THE FOREGOING DEDICATION WHO DULY ACKNOWLEDGED TO ME THAT THEY DID EXECUTE THE SAME.

MY COMMISSION EXPIRES 8-24-84

Notary Public Signature

ACCEPTANCE BY LEGISLATIVE BODY

THE COUNTY COMMISSION OF CARBON COUNTY, HEREBY ACCEPTS THE DEDICATION OF ALL STREETS, EASEMENTS, AND OTHER PARCELS OF LAND INTENDED FOR PUBLIC PURPOSES FOR THE PERPETUAL USE OF THE PUBLIC THIS 14th DAY OF March A.D. 1984.

Lee Shender
 Floyd Marx
 Guido Kachwala
 Norman Prichard
 CLERK - RECORDER

PLANNING COMMISSION APPROVAL

APPROVED THIS 13th DAY OF March A.D. 1984 BY THE Carbon County PLANNING COMMISSION

Notary Public Signature
 Vice-Chairman
 Chairman, PLANNING COMMISSION

SURVEYOR'S SEAL

NOTARY PUBLIC SEAL

PREPARED BY:

EMPIRE ENGINEERING & LAND SURVEYING

86 NORTH 200 EAST - PRICE, UTAH - 84501
 PHONE (801) 637-7498

COUNTY SURVEYOR

APPROVED THIS 10th DAY OF March A.D. 1984

County Surveyor Signature

BOARD OF HEALTH

APPROVED THIS 9th DAY OF March A.D. 1984

Director Co. Board of Health

APPROVAL AS TO FORM

APPROVED AS TO FORM THIS 14th DAY OF March A.D. 1984

County Attorney

RECORDED # 3132

STATE OF UTAH, COUNTY OF CARBON RECORDED AND FILED AT THE REQUEST OF NICK KIHTIPES
 DATE 3/14/84 TIME 10:13 AM BOOK 4 OF PLATS PAGE 253
 \$ 15.00
 COUNTY RECORDER