


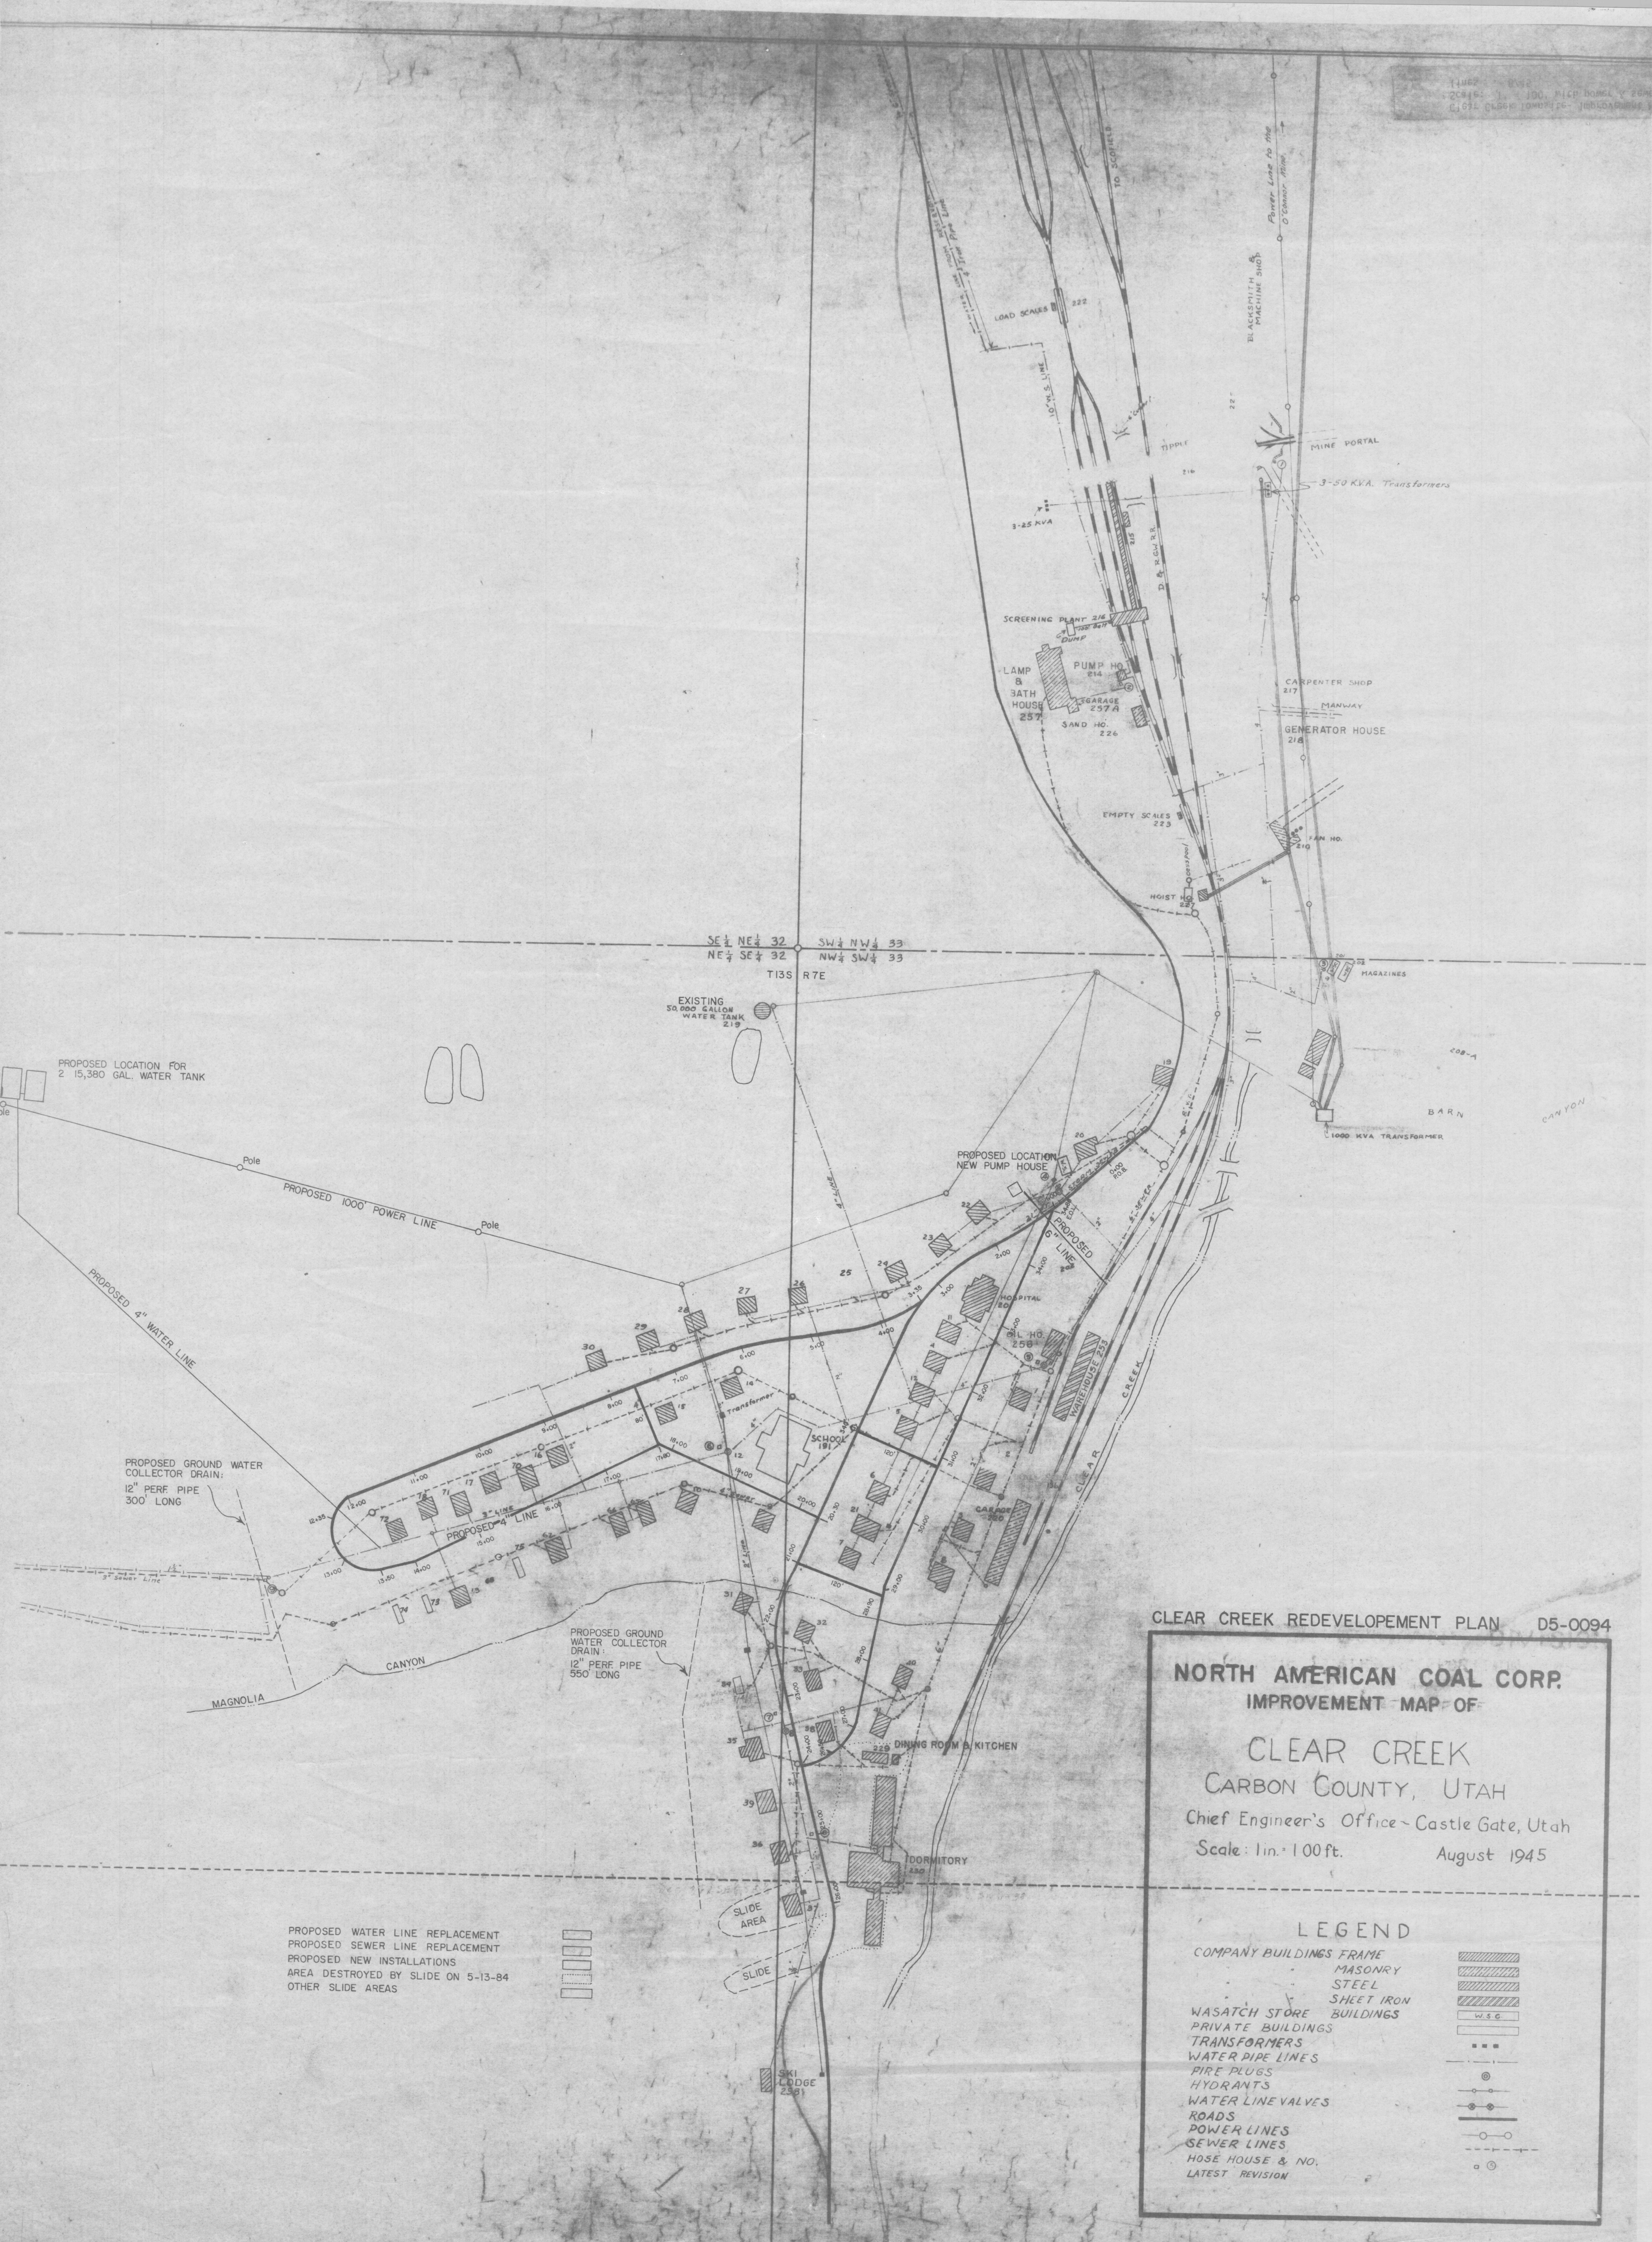

CLEAR CREEK REDEVELOPMENT PLAN D5-0094

NORTH AMERICAN COAL CORP.
IMPROVEMENT MAP OF

CLEAR CREEK
CARBON COUNTY, UTAH

Chief Engineer's Office - Castle Gate, Utah

Scale: 1 in. = 100 ft.

August 1945

LEGEND

- | | |
|-------------------------|--|
| COMPANY BUILDINGS FRAME | |
| MASONRY | |
| STEEL | |
| SHEET IRON | |
| BUILDINGS | |
| WASATCH STORE | |
| PRIVATE BUILDINGS | |
| TRANSFORMERS | |
| WATER PIPE LINES | |
| PIPE PLUGS | |
| HYDRANTS | |
| WATER LINE VALVES | |
| ROADS | |
| POWER LINES | |
| SEWER LINES | |
| HOSE HOUSE & NO. | |
| LATEST REVISION | |

PROPOSED WATER LINE REPLACEMENT
PROPOSED SEWER LINE REPLACEMENT
PROPOSED NEW INSTALLATIONS
AREA DESTROYED BY SLIDE ON 5-13-84
OTHER SLIDE AREAS

