


Entry No. 92346
COUNTY OF CARBON
FILED AND RECORDED FOR
SEP 27 9 18 AM '57
IN BOOK 211 Plat
PAGE 47
COUNTY RECORDER

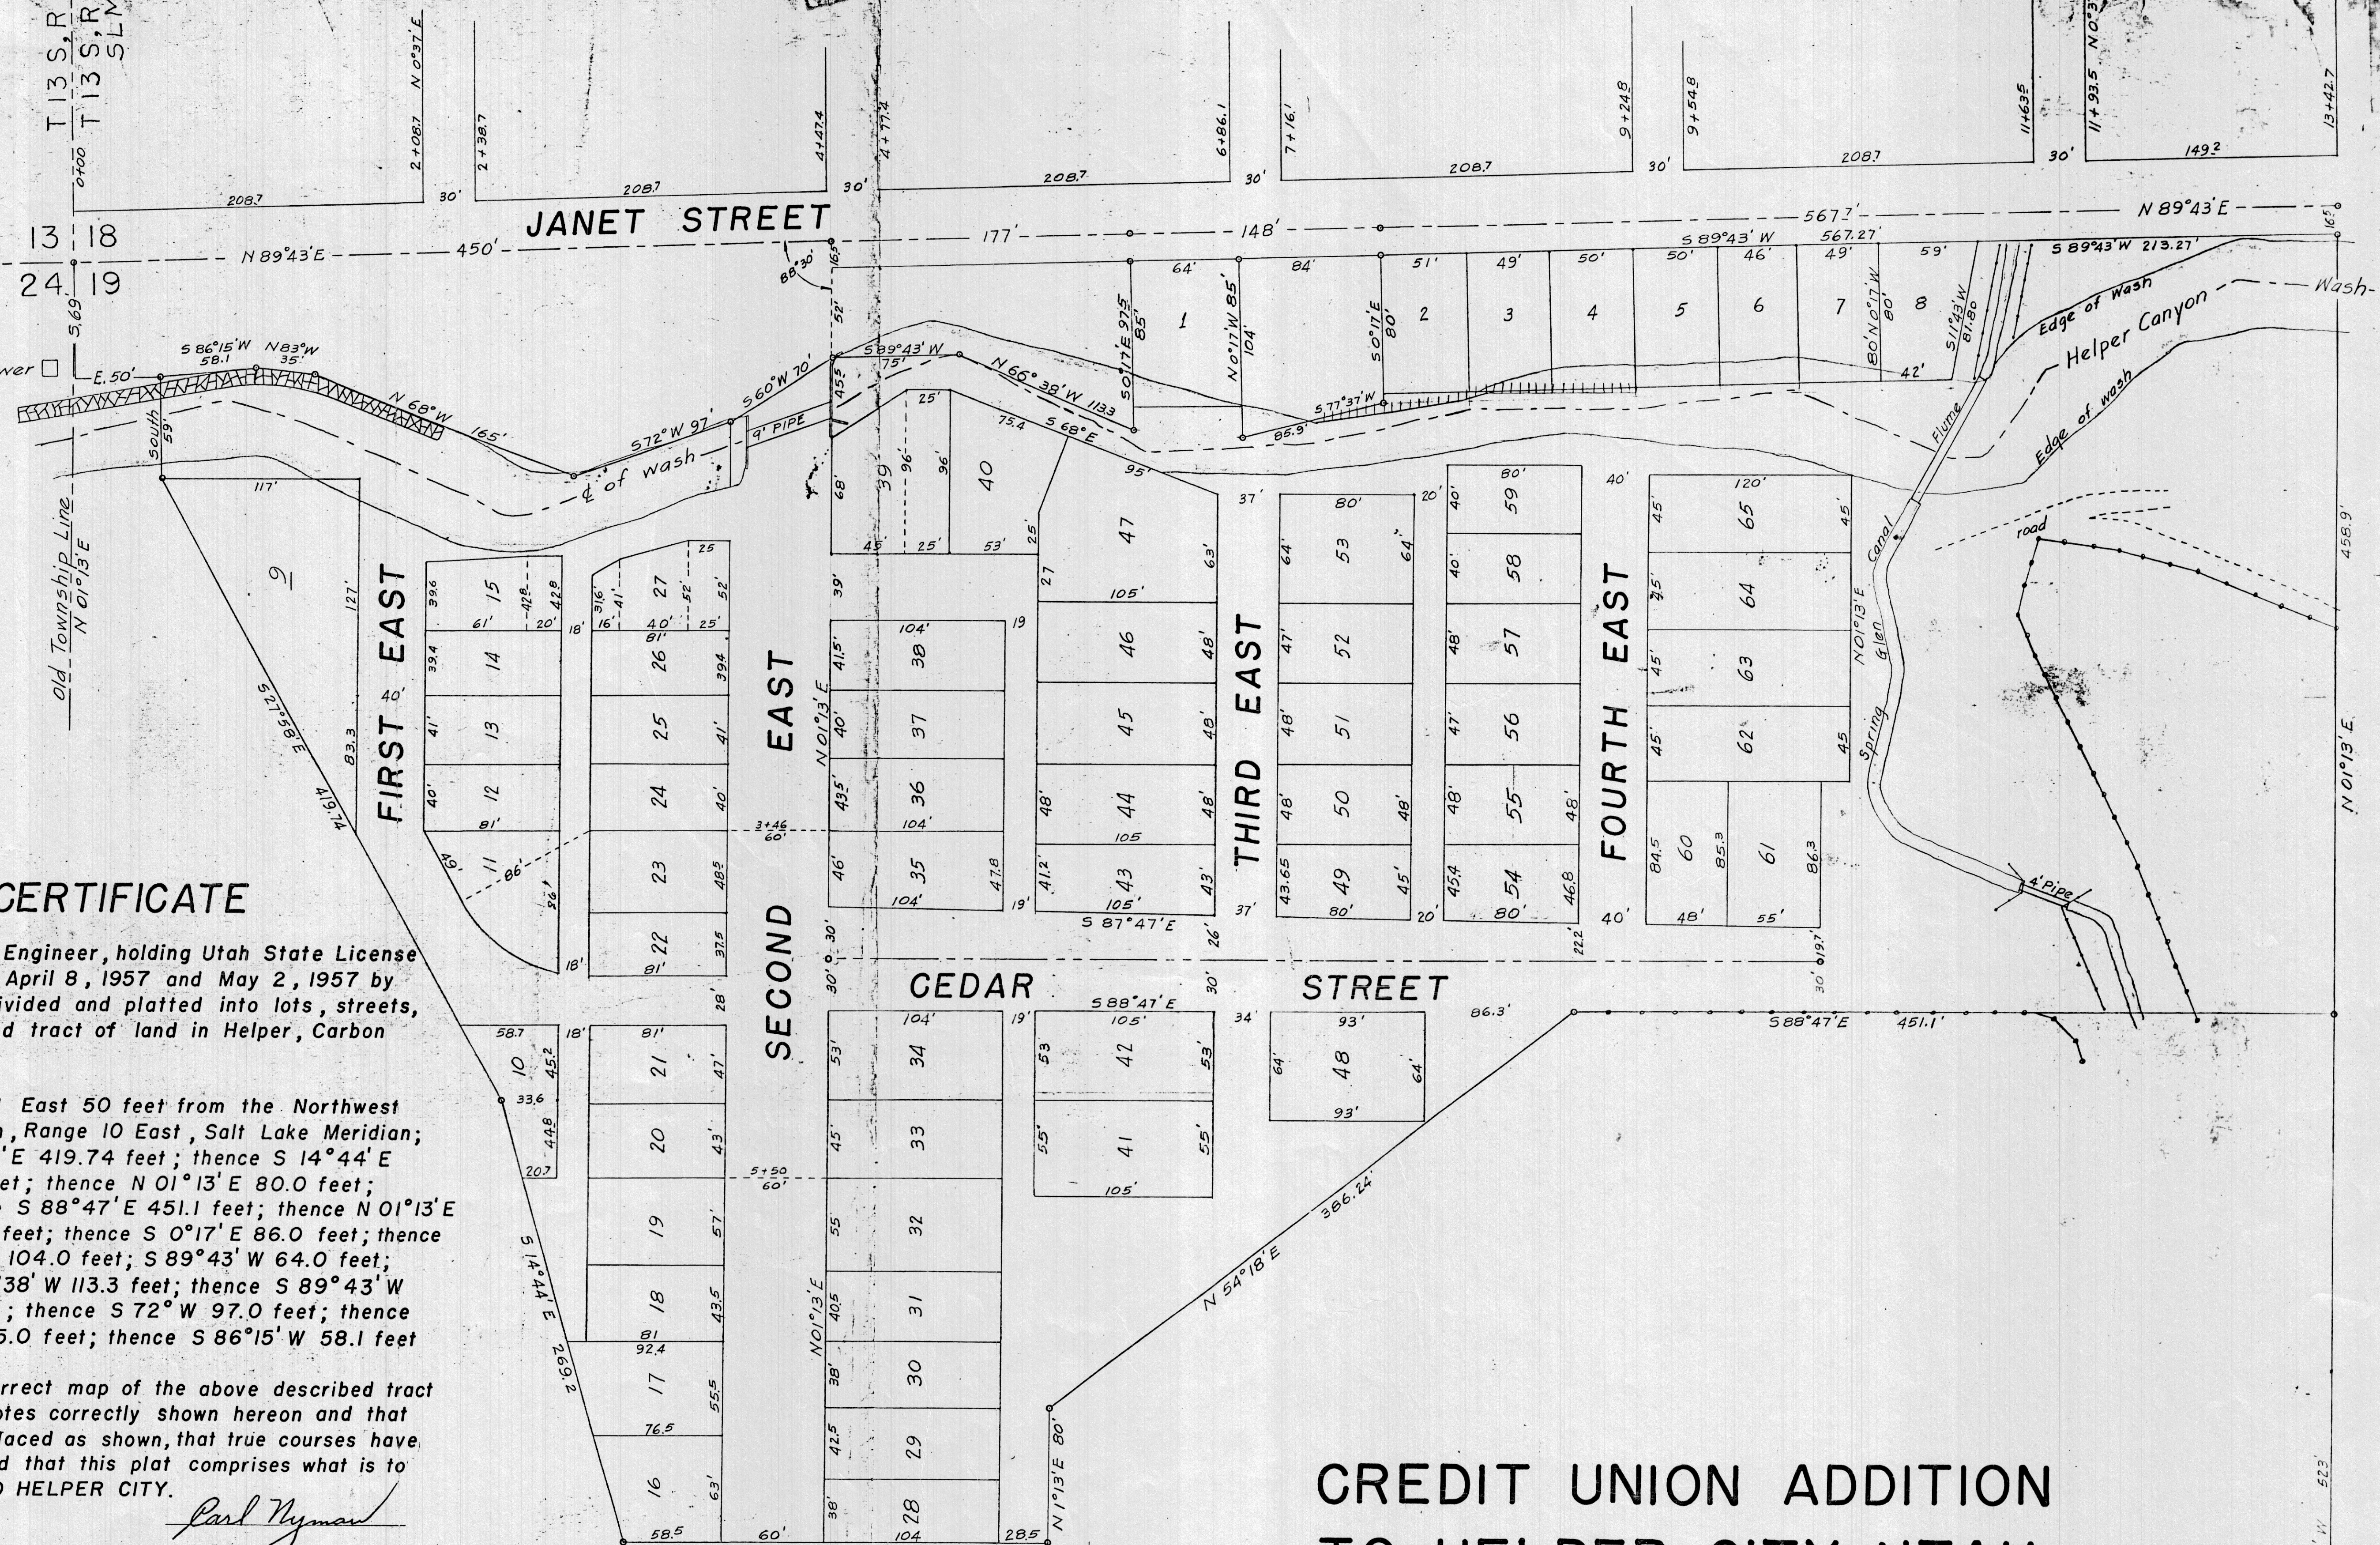

ENGINEER'S CERTIFICATE

I, Carl Nyman, a licenced Professional Engineer, holding Utah State License No. 36, do hereby certify that between April 8, 1957 and May 2, 1957 by authority of the owners I surveyed, subdivided and platted into lots, streets, alleys and tracts the following described tract of land in Helper, Carbon County, Utah:

Beginning at a point South 69 feet and East 50 feet from the Northwest Corner of Section 19, Township 13 South, Range 10 East, Salt Lake Meridian; thence South 59 feet; thence S 27°58'E 419.74 feet; thence S 14°44'E 269.2 feet; thence S 88°47'E 251 feet; thence N 01°13'E 80.0 feet; thence N 54°18'E 386.24 feet; thence S 88°47'E 451.1 feet; thence N 01°13'E 458.9 feet; thence S 89°43'W 567.27 feet; thence S 0°17'E 86.0 feet; thence S 77°37'W 85.9 feet; thence N 0°17'W 104.0 feet; S 89°43'W 64.0 feet; thence S 0°17'E 97.5 feet; thence N 66°38'W 113.3 feet; thence S 89°43'W 75.0 feet; thence S 60°00'W 70.0 feet; thence S 72°W 97.0 feet; thence N 68°W 165.0 feet; thence N 83°W 35.0 feet; thence S 86°15'W 58.1 feet to the point of beginning.

Also, that this map is a full, true and correct map of the above described tract of land with the dimensions and field notes correctly shown hereon and that survey monuments have been accurately placed as shown, that true courses have been determined and used throughout and that this plat comprises what is to be know as CREDIT UNION ADDITION TO HELPER CITY.

Subscribed and sworn to before me this 26 day of July, 1957.

Carl Nyman

Reading on Helper, Carbon County, Utah

Alvin J. Foster

OWNER'S DEDICATION

D & R G W EMPLOYEES (HELPER) CREDIT UNION, a Utah corporation, the owner of the real property above described in the Engineer's Certificate, does hereby certify that it has caused to be surveyed, subdivided and platted into lots, streets and alleys as shown by the plat and certificate of survey the said real property which shall be known and designated as "CREDIT UNION ADDITION TO HELPER CITY. The lands included in all tracts, streets, roadways, alleys, parks, public squares, sidewalks, pathways, waterways, washes, water courses and basins, shown on said plat, and not designated and numbered therein as lots, are hereby dedicated, granted, conveyed and quit-claimed to Helper, a municipal corporation, of the State of Utah, for the use of the public forever.

Dated this 26th day of SEPTEMBER, 1957.

ATTEST:

D & R G W EMPLOYEES (HELPER) CREDIT UNION

CREDIT UNION ADDITION TO HELPER CITY, UTAH

Scale - 1 inch = 50 feet

May 3, 1957

This plat is hereby approved in regular session by the City Council of HELPER, a municipal corporation, of the State of Utah, this 26th day of SEPTEMBER 1957.

HELPER, a Municipal Corporation
By *Chris P. Douglas*

CREDIT UNION ADD