

LOTS 4, 5, 6, 7, 8, 9, & 10 OF
 CRESTVIEW, CARBON COUNTY, UTAH,
 PROPOSED EXTENSION OF THE
 CITY LIMITS OF PRICE, UTAH.

Approved by Ordinance No. 116457
 passed in regular session of the
 City Council on November 25, 1957.

Attest: *Nicholas G. Nelson*
 Mayor

Ben Ward
 City Recorder

Carl Nyman, a registered Professional Engineer within
 the State of Utah, hereby certifies that the within plat
 correctly shows the dimensions of the property involved
 and is complete and accurate in all respects.


Subscribed and sworn to before me this 23 day
 of November, 1957.

William J. Cross
 Notary Public



STATE OF UTAH
 COUNTY OF CARBON
 FILED AND RECORDED FOR
 PRICE CITY
 Jun 11 2 33 PM '57
 IN BOOK 2 OF PLAT A
 PAGE 96
 Map Samplings
 THE SHARPLES
 81653
 Indexed ✓
 Abstracted ✓
 Rec. Fee —

STATE OF UTAH
 COUNTY OF CARBON
 FILED AND RECORDED FOR
 PRICE CITY
 Dec 11 2 57 PM '57
 IN BOOK 3 OF PLAT A
 PAGE 100
 THE SHARPLES
 83917
 Indexed ✓
 Abstracted ✓
 Rec. Fee —

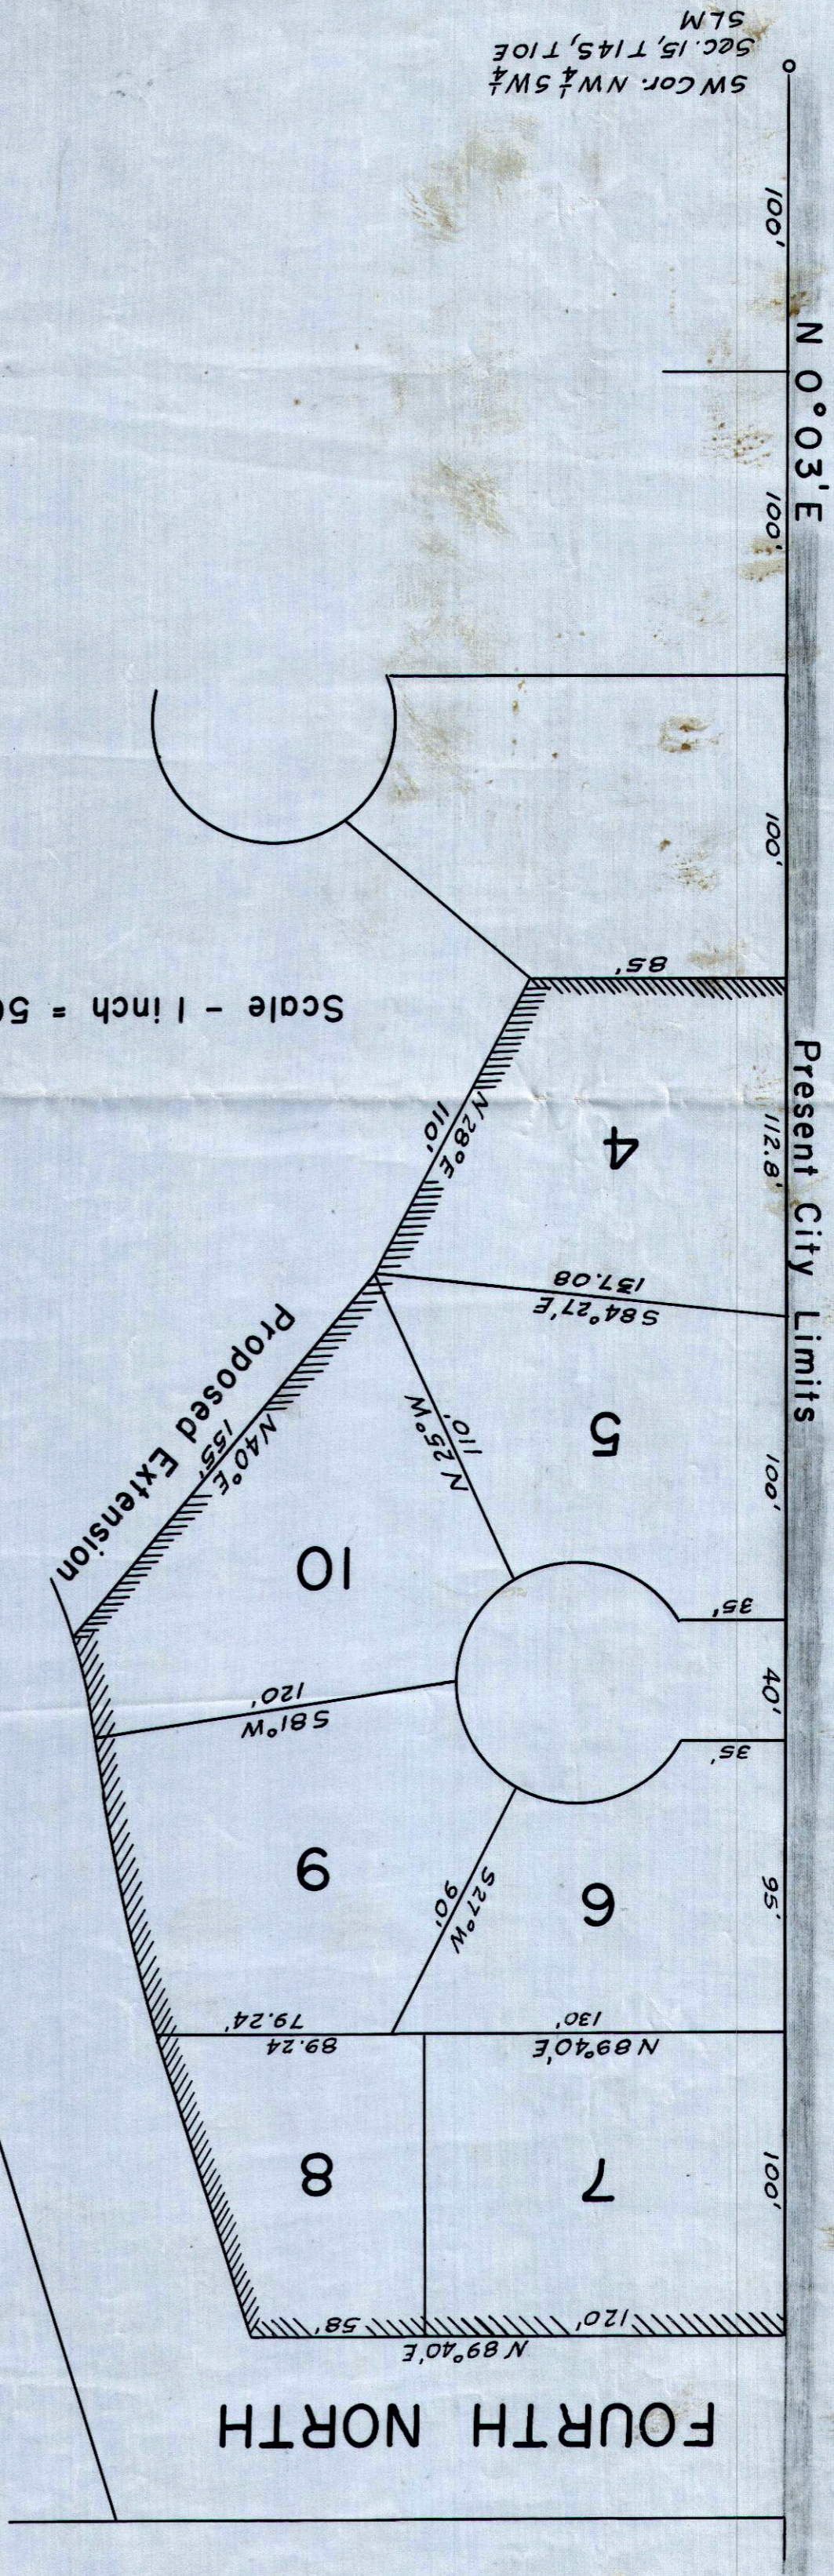

SW COR. NW 1/4 SW 1/4
 SEC. 15, T14S, R10E
 SLM

SEVENTH EAST
 BLOCK 10, CARBON ANNEX