

SURVEYORS CERTIFICATE

State of Utah
County of Carbon S.S.

I, Carl Nyman, County Surveyor of Carbon County, Utah, do hereby certify that, on April 5th, 1924, by authority of the owners, I surveyed, subdivided and platted into lots, blocks, and streets the following described land in Carbon County, to-wit: Beginning at a point 29 feet South of the Northwest corner of the Lot 3 in Section 30, Township 13 South, Range 10 East, S. L. B. & M., and running thence South 89° 50' East 1319.5 feet; thence South a distance of 885 feet; thence North 89° 50' West a distance of 1319.5 feet; thence North 885 feet to the point of beginning; that this map is a full, true and correct map of the tract of land above described with the dimensions and field notes correctly shown thereon; that stakes have been accurately placed at the corners of all of the lots and that this plat comprises what is to be known as the Dennis Plat of Spring Glen.

Carl Nyman
County Surveyor

Subscribed and sworn to before me this 19th day of April, 1924.

May 19 1927
My commission expires

Notary Public
Residence *Spring Glen*

OWNERS' CERTIFICATE

State of Utah S.S.
County of Carbon

We the undersigned owners of the land described in the above Surveyors Certificate do hereby dedicate to the use of the public a perpetual right of way over the streets shown thereon by this plat and we certify that this plat was made named and designated by our authority.

Larsen Hansen Dennis
W. B. Jensen
Flora Hansen
Lawrence L. Jensen
James L. Jensen
Eva Hansen


Subscribed and sworn to before me this 17th day of April, 1924.

Notary Public
Residence *Spring Glen*
May 19 1927
My commission expires

Approved by the Board of County Commissioners in session this 6th day of May, 1924.

Attest
W. B. Smith
County Clerk

NW Corner of Lot 3,
Sec. 30, T. 13 S., R. 10 E.

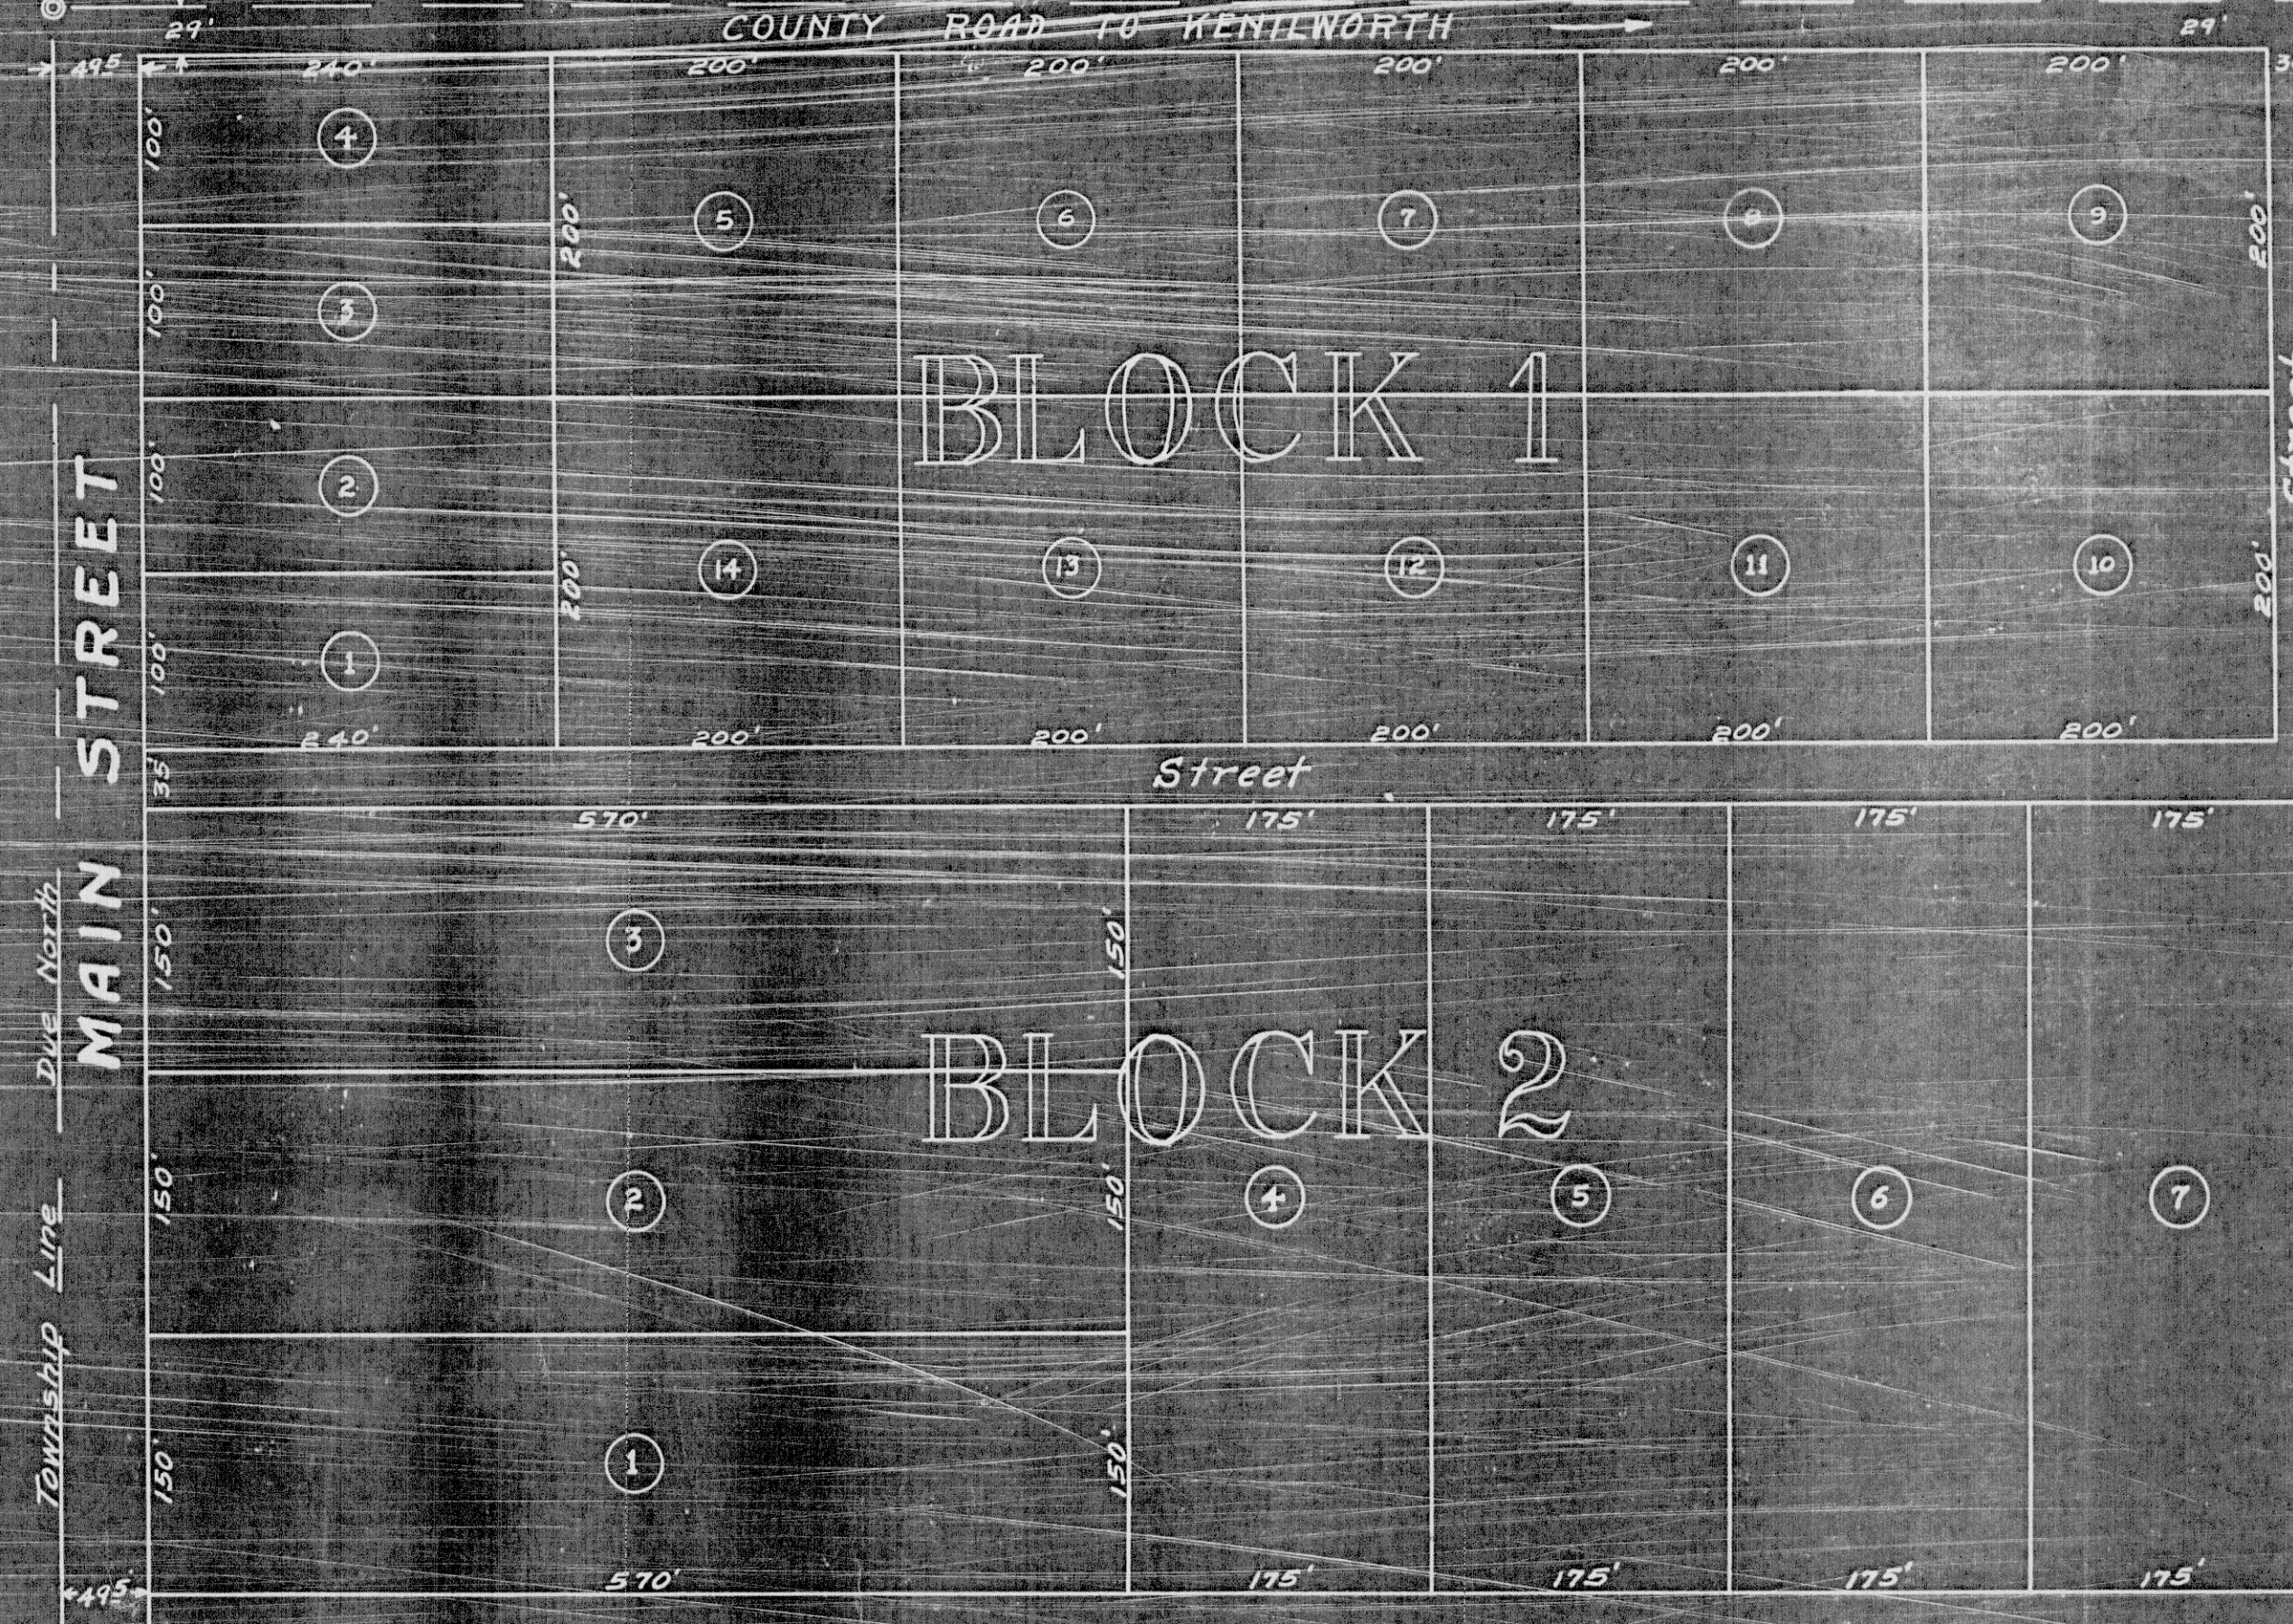

DENNIS PLAT of SPRING GLEN

SCALE 1 IN. = 100 FT.

APRIL, 1924

#6859
FILED FOR RECORD
2nd DECEMBER 1924
JAMES L. JENSEN
per 4/4

DENNIS PLAT