

ENTRY NO. 141598
INDEXED
ABSTRACTED
FEE \$22.00
BOOK 3 OF PLATS
PAGE 169
ANN O'BRIEN
COUNTY RECORDER

SURVEYOR'S CERTIFICATE

I, RODNEY L. DAHL, do hereby certify that I am a Registered Civil Engineer, and or Land Surveyor, and that I hold certificate No. 2530, as prescribed under the laws of the State of Utah. I further certify that by authority of the Owners, I have made a survey of the tract of land shown on this plat and described below, and have subdivided said tract of land into lots and streets, hereafter to be known as EASTWOOD HILLS SUBDIVISION NO. 2 and that same has been correctly surveyed and staked on the ground as shown on this plat.

BOUNDARY DESCRIPTION table with columns: COURSE, DIST, REMARKS. Includes details for BEGINNING AT THE NORTH 1/4 COR. SEC 15, T.14S., R.10E., S.L.B.M. THENCE and various bearings and distances for the subdivision boundary.

4 Jan 1977 DATE

Rodney L. Dahl

OWNER'S DEDICATION

Know all men by these presents that I, the undersigned owner () of the above described tract of land, having caused same to be subdivided into lots and streets to be hereafter known as the EASTWOOD HILLS SUBDIVISION NO. 2 do hereby dedicate for perpetual use of the public all parcels of land shown on this plat as intended for Public use.

Richard J. Leonard
President LEONARD ENTERPRISES


ACKNOWLEDGMENT

STATE OF UTAH } ss
County of Salt Lake } ss
On the 13 day of July A.D., 1977, personally appeared before me, the undersigned Notary Public, in and for said CITY OF PRICE in said State of Utah, the signer () of the above Owner's dedication, in number, who duly acknowledged to me that HE signed it freely and voluntarily and for the uses and purposes therein mentioned.

EASTWOOD HILLS SUBDIVISION NO. 2
A PART OF THE NORTHWEST 1/4 SECTION, T.14S., R.10E.

ACKNOWLEDGMENT
COUNTY OF CARBON STATE OF UTAH } ss
ON THE 6th DAY OF JAN., 1977, PERSONALLY APPEARED BEFORE ME RICHARD J. LEONARD
WHO BEING BY ME DULY SWORN OR AFFIRMED, DID SAY THAT HE IS THE PRESIDENT OF LEONARD ENTERPRISES AND THAT THE WITHIN OWNER'S DEDICATION WAS SIGNED IN BEHALF OF SAID CORPORATION BY AUTHORITY OF BOARD OF DIRECTORS AND THE SAID RESOLUTION
ACKNOWLEDGED TO ME THAT SAID RICHARD J. LEONARD EXECUTED THE SAME
MY COMMISSION EXPIRES 26 Oct '77

JOHN S. HUEFNER
NOTARY PUBLIC
State of Utah

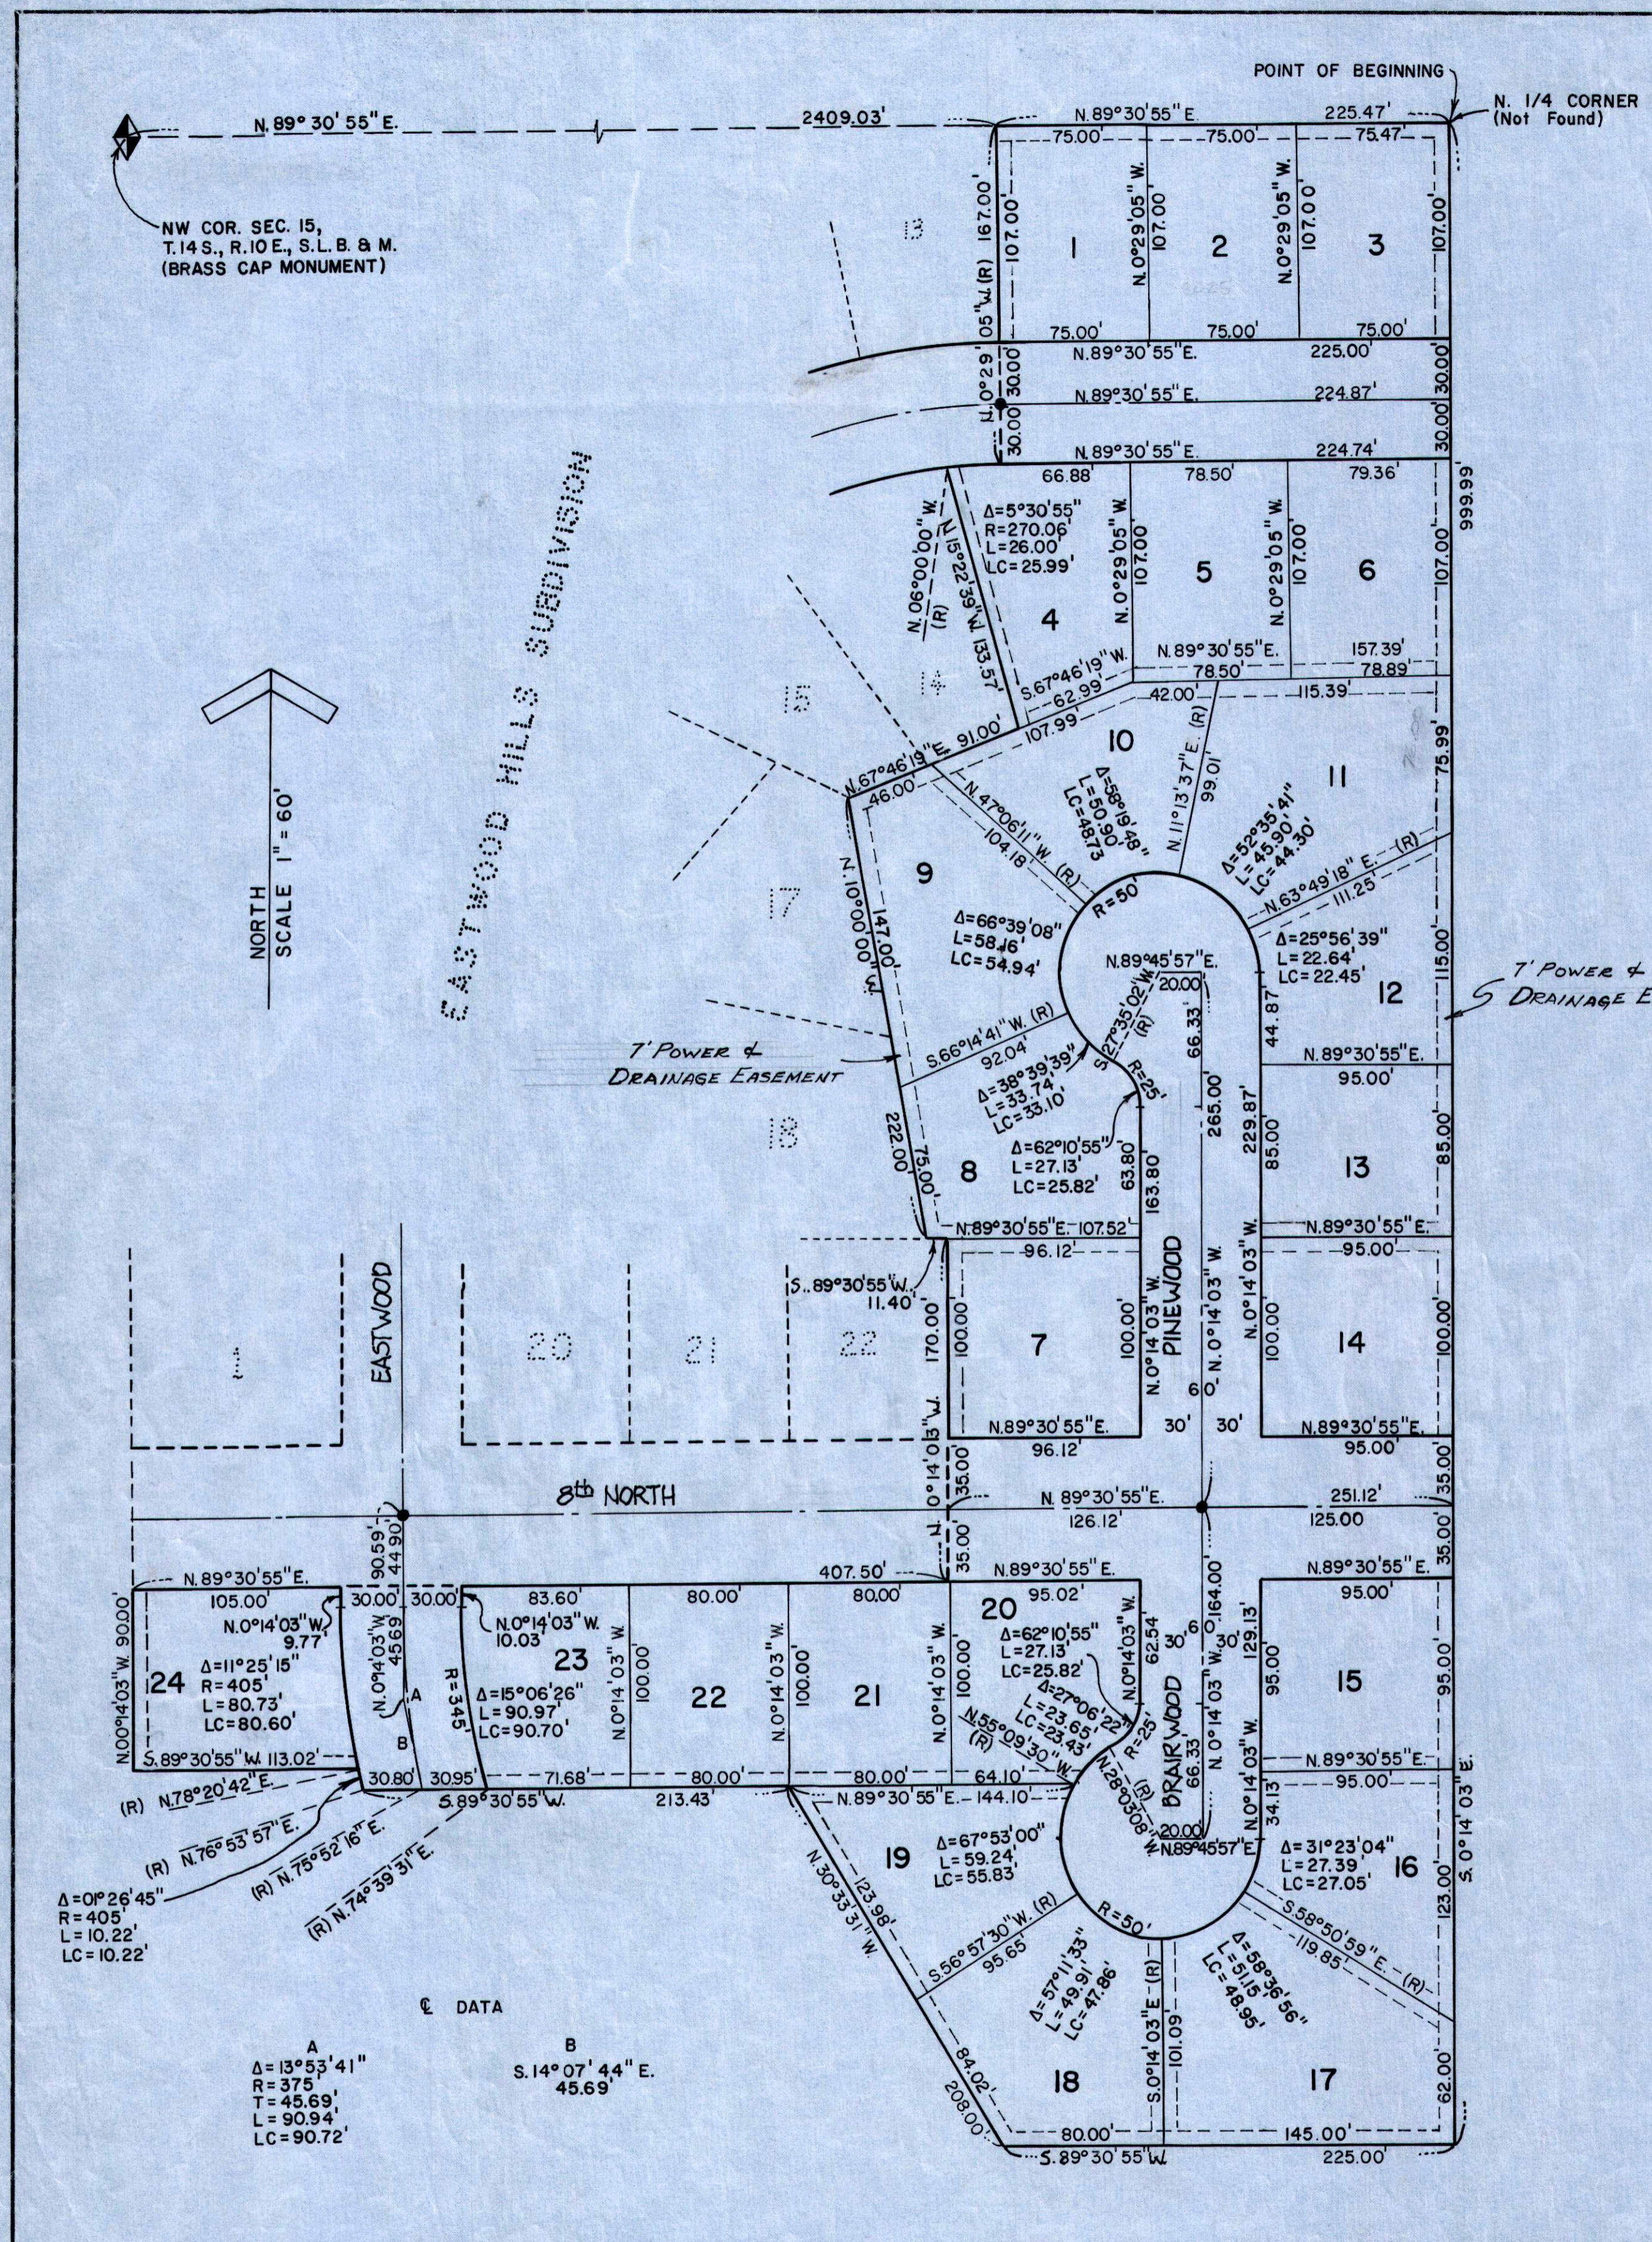

PLANNING COMMISSION
APPROVED THIS 6th DAY OF JANUARY A.D., 1977 BY THE PRICE CITY PLANNING COMMISSION.
Chairman: Leonard Kirtchauer
Price Planning Comm

ENGINEERS CERTIFICATE
I HEREBY CERTIFY THAT THIS OFFICE HAS EXAMINED THIS PLAT AND IT IS CORRECT IN ACCORDANCE WITH INFORMATION ON FILE IN THIS OFFICE.
4 FEB 77 DATE
John S. Huefner CITY OF PRICE ENGINEER

APPROVAL AS TO FORM
APPROVED AS TO FORM THIS 11th DAY OF July A.D. 1977
Price City Attorney

PRICE CITY COUNCIL
PRESENTED TO THE BOARD OF PRICE COMMISSIONERS THIS 11th DAY OF July A.D. 1977 AT WHICH TIME THIS SUBDIVISION WAS APPROVED AND ACCEPTED.
Attest: Price City Recorder, Mayor

RECORDED # 141598
STATE OF UTAH CARBON COUNTY RECORDED AND FILED AT THE REQUEST OF LEONARD ENTERPRISES
DATE: 7/13/77 TIME 11:38 A.M. BOOK 3 PLATS PAGE 169
FEE \$22.00
Ann O'Brien CARBON COUNTY RECORDER

EASTWOOD HILLS