


PLAT OF THE FAIRVIEW ADDITION TO THE CITY OF PRICE

SCALE 1" = 100'
FEB. 3RD. 1912

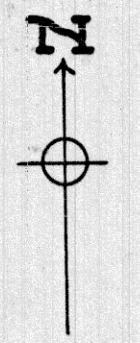

SURVEYORS CERTIFICATE
State of Utah, ss. County of Carbon

I, F. J. Turner, Surveyor of Carbon County, do hereby certify that the tract of land shown on the accompanying Plat and owned by J. W. Wart and described as follows, Commencing at a Point 236' North of the S.E. Cor. of Sec. 17, Twp. 14 S., R. 10 E., S. L. M. Thence North 106° Thence West 495' Thence South 279° Thence West 190' Thence South 704.5' Thence East 66' Thence South 236' Thence East 284' Thence North 236' Thence E. 335' To place of beginning; That all streets and alleys are of the widths that are represented on this Plat, and that all blocks and lots are numbered and their dimensions hereon designated and are of the exact lengths & widths marked on this Plat, and that this Plat is to be known and designated as the Fairview Addition to the Price Townsite Survey, being within the Corporate limits of Price City, and that by Authority of the said owner I have subdivided the above described tract of land as shown on this Plat this 3rd day of Feb. 1912.

F. J. Turner
Surveyor of Carbon County

Subscribed and sworn to before me this 3rd day of February 1912
J. W. Wart
County Clerk

By *J. W. Wart* Deputy

OWNERS CERTIFICATE
State of Utah, ss. County of Carbon

Be it known by these Presents that we J. W. Wart and Celestia Wart, his wife the undersigned owners in fee simple of the lands described in the above Surveyors Certificate and shown on this Plat do hereby grant & dedicate a perpetual Easement of right of way to the Public forever to all streets and alleys shown on this Plat and that by our authority the said Plat was made and designated.

J. W. Wart
Celestia Wart


Subscribed and sworn to before me this 3rd day of February 1912
William H. Stone
Notary Public

My Commission Expires Jan 16 - 1916

Approved by the Mayor and City Council of Price City Utah this 20th day of Feb. 1912
J. A. Olson
Mayor of Price City Utah

J. A. Olson
Recorder

#9986
FILED FOR RECORD
10 O'Clock A.M.
MAR 4 1912
Price City, Utah
J. W. Wart
Recorder

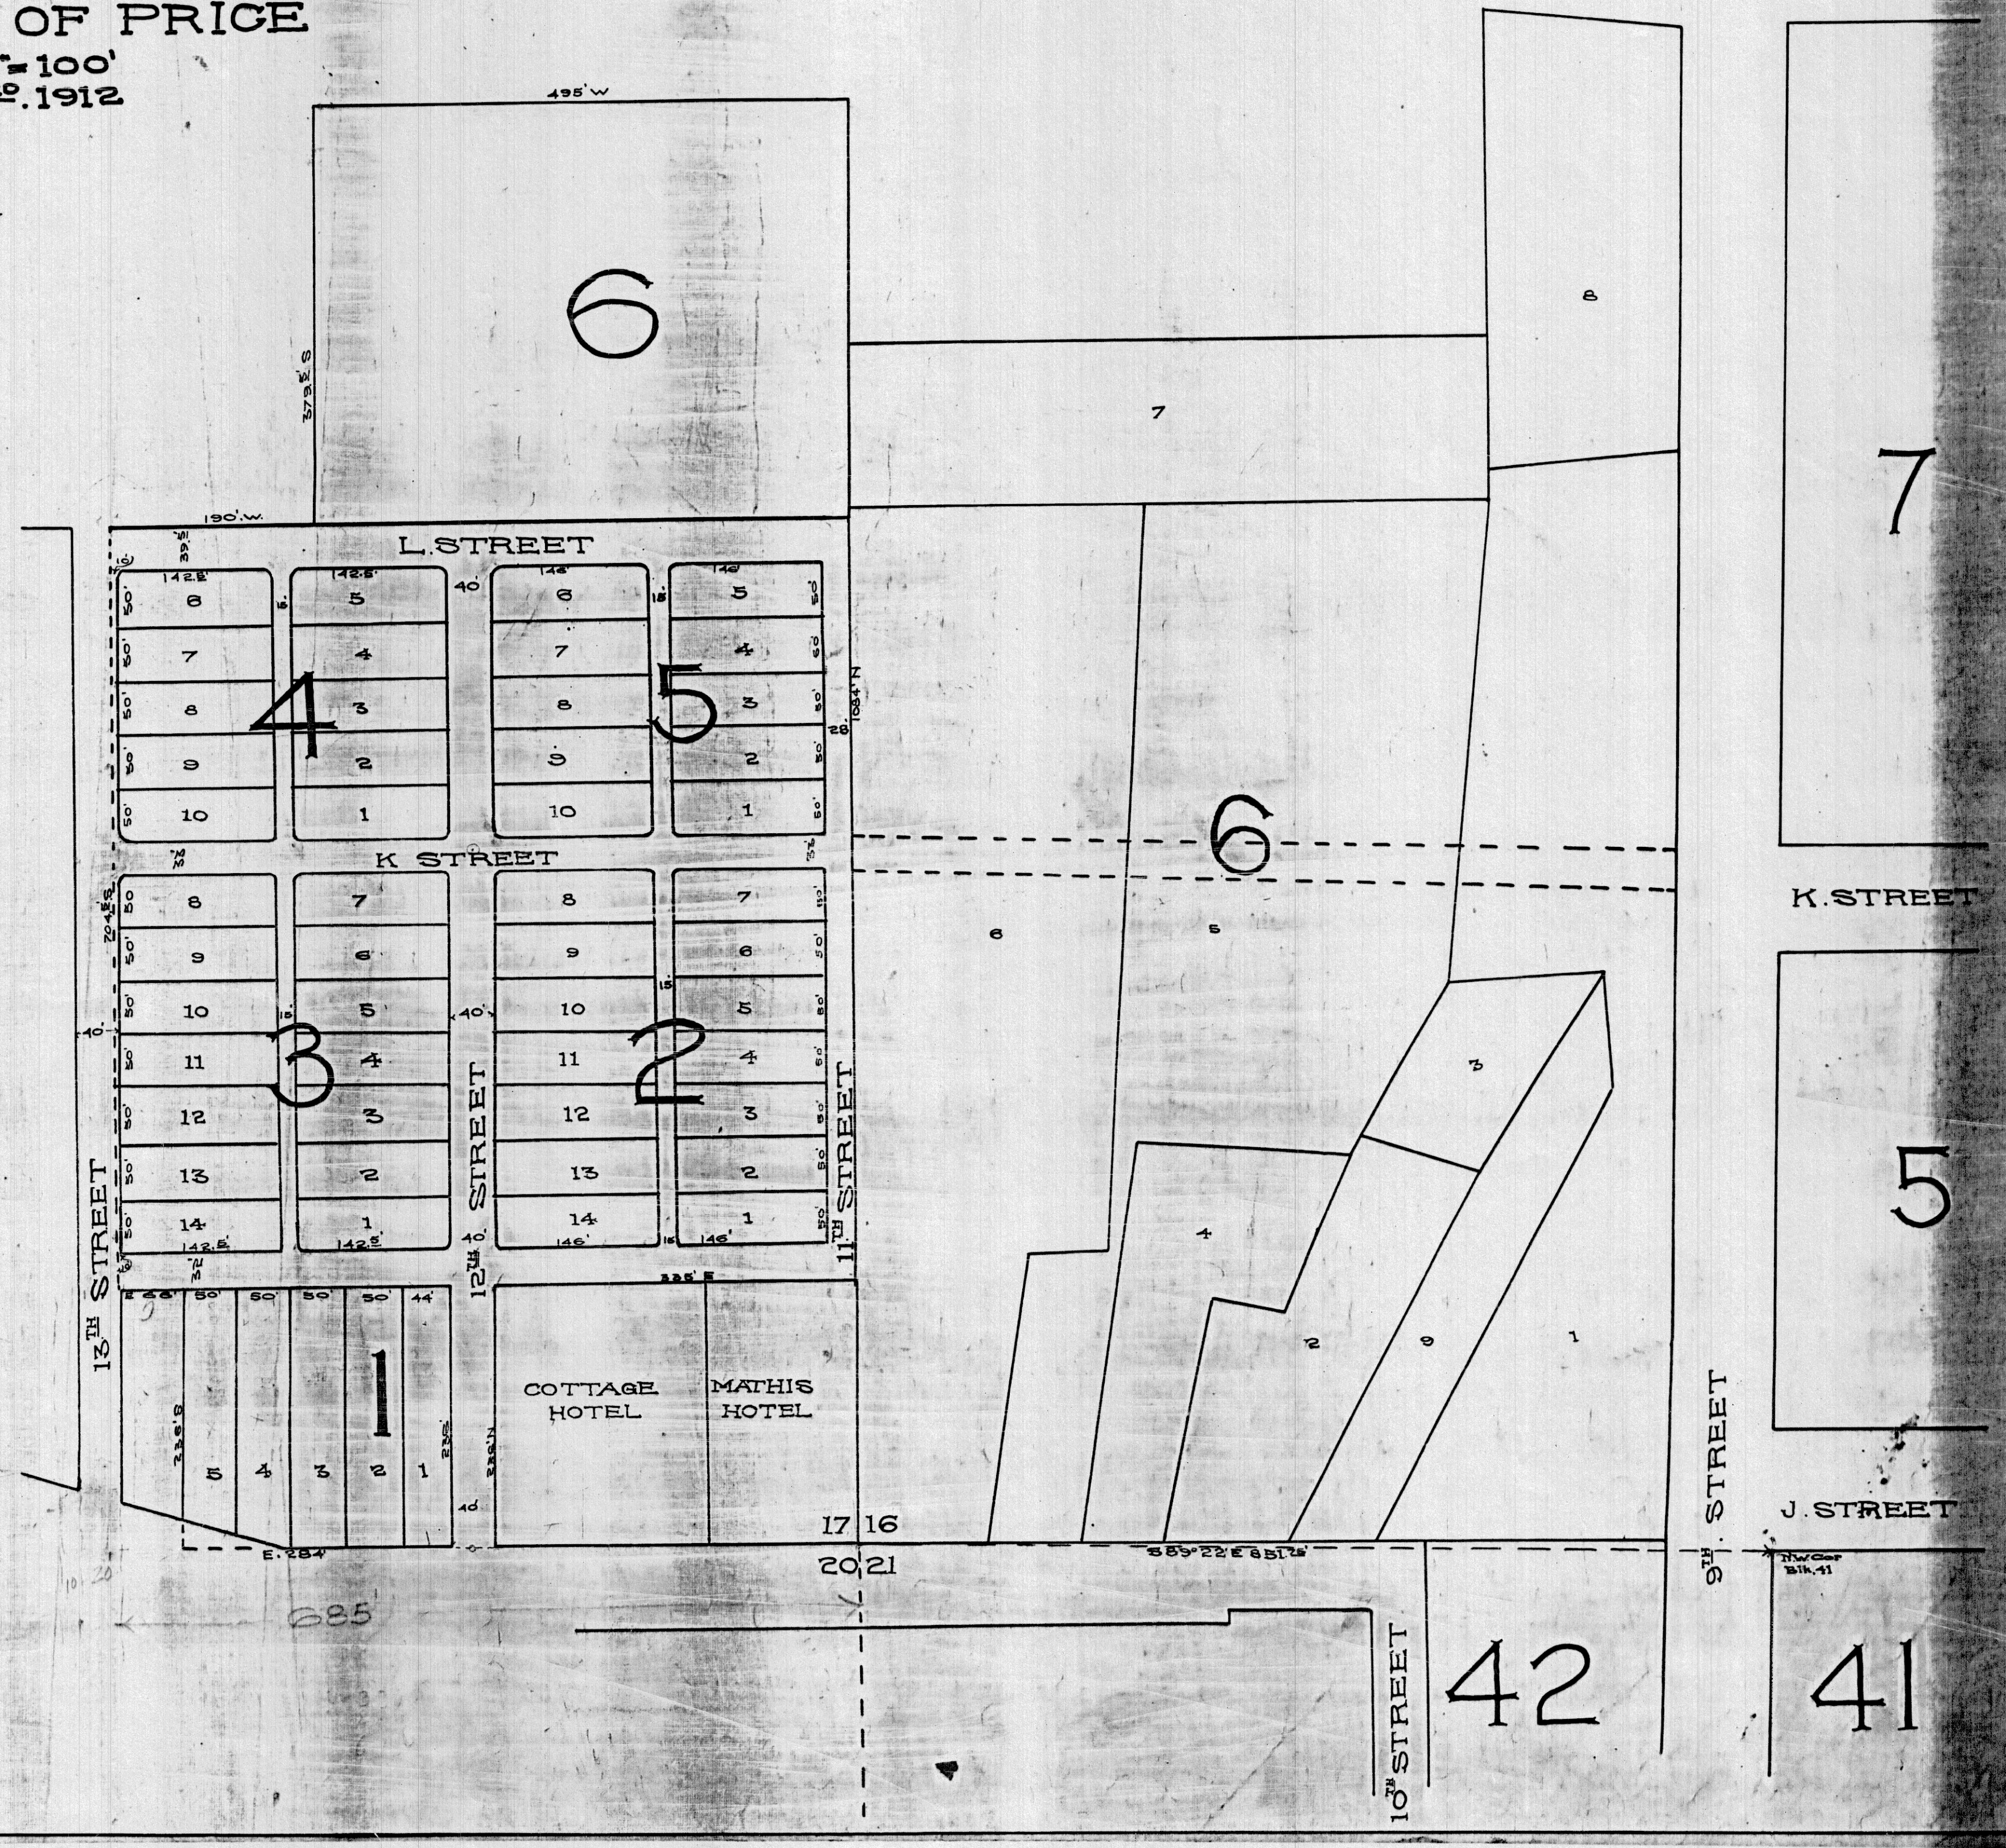

FAIRVIEW