


scale 1"=20'

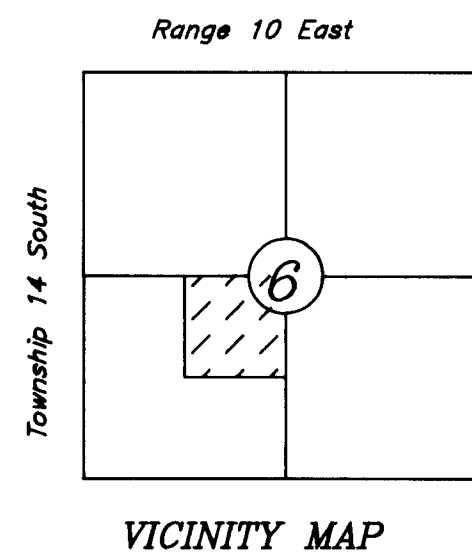

CARBON COUNTY ENGINEERS CERTIFICATE

I hereby certify that this office has examined this plat and it is correct and in accordance with information on file in this office.

Evan E. Hansen Date OCT. 25, 1994  
Carbon County Engineer

Planning and Zoning Commission Approval & Acceptance

Presented to the Planning & Zoning Commission this 25<sup>th</sup> day of OCT 1994 at which time this Minor Subdivision was approved and accepted.

Richard P. Trepp  
Carbon County Planning and Zoning Commission Chairman

Certificate of Survey

I Art F Barker do hereby depose and say that I am a Registered Land Surveyor as prescribed by the laws of the State of Utah and hold License No. 162812 I further certify that I have made a Survey on the ground of the property as shown herewith.

Art F Barker 10/18/94  
Date: 10/18/94

Descriptions

Lot #1


Beginning at a point South 89°50' West along the 40 acre line 1254.0 feet and North 33.0 feet from the Southeast Corner of the Northeast Quarter of the Southwest Quarter of Section 6, Township 14 South Range 10 East of the Salt Lake Base and Meridian, said point being on the Northerly line of 2250 North Street; thence along said line South 89°50' West 110.0 feet; thence North 00°10' West 198.0 feet; thence North 89°50' East 110.0 feet; thence South 00°10' East 198.0 feet to the point of beginning.

Containing 0.50 acres

Lot #2

Beginning at a point South 89°50' West along the 40 acre line 1364.0 feet and North 33.0 feet from the Southeast Corner of the Northeast Quarter of the Southwest Quarter of Section 6, Township 14 South Range 10 East of the Salt Lake Base and Meridian, said point being on the Northerly line of 2250 North Street; thence along said line South 89°50' West 110.0 feet; thence North 00°10' West 198.0 feet; thence North 89°50' East 110.0 feet; thence South 00°10' East 198.0 feet to the point of beginning.

Containing 0.50 acres

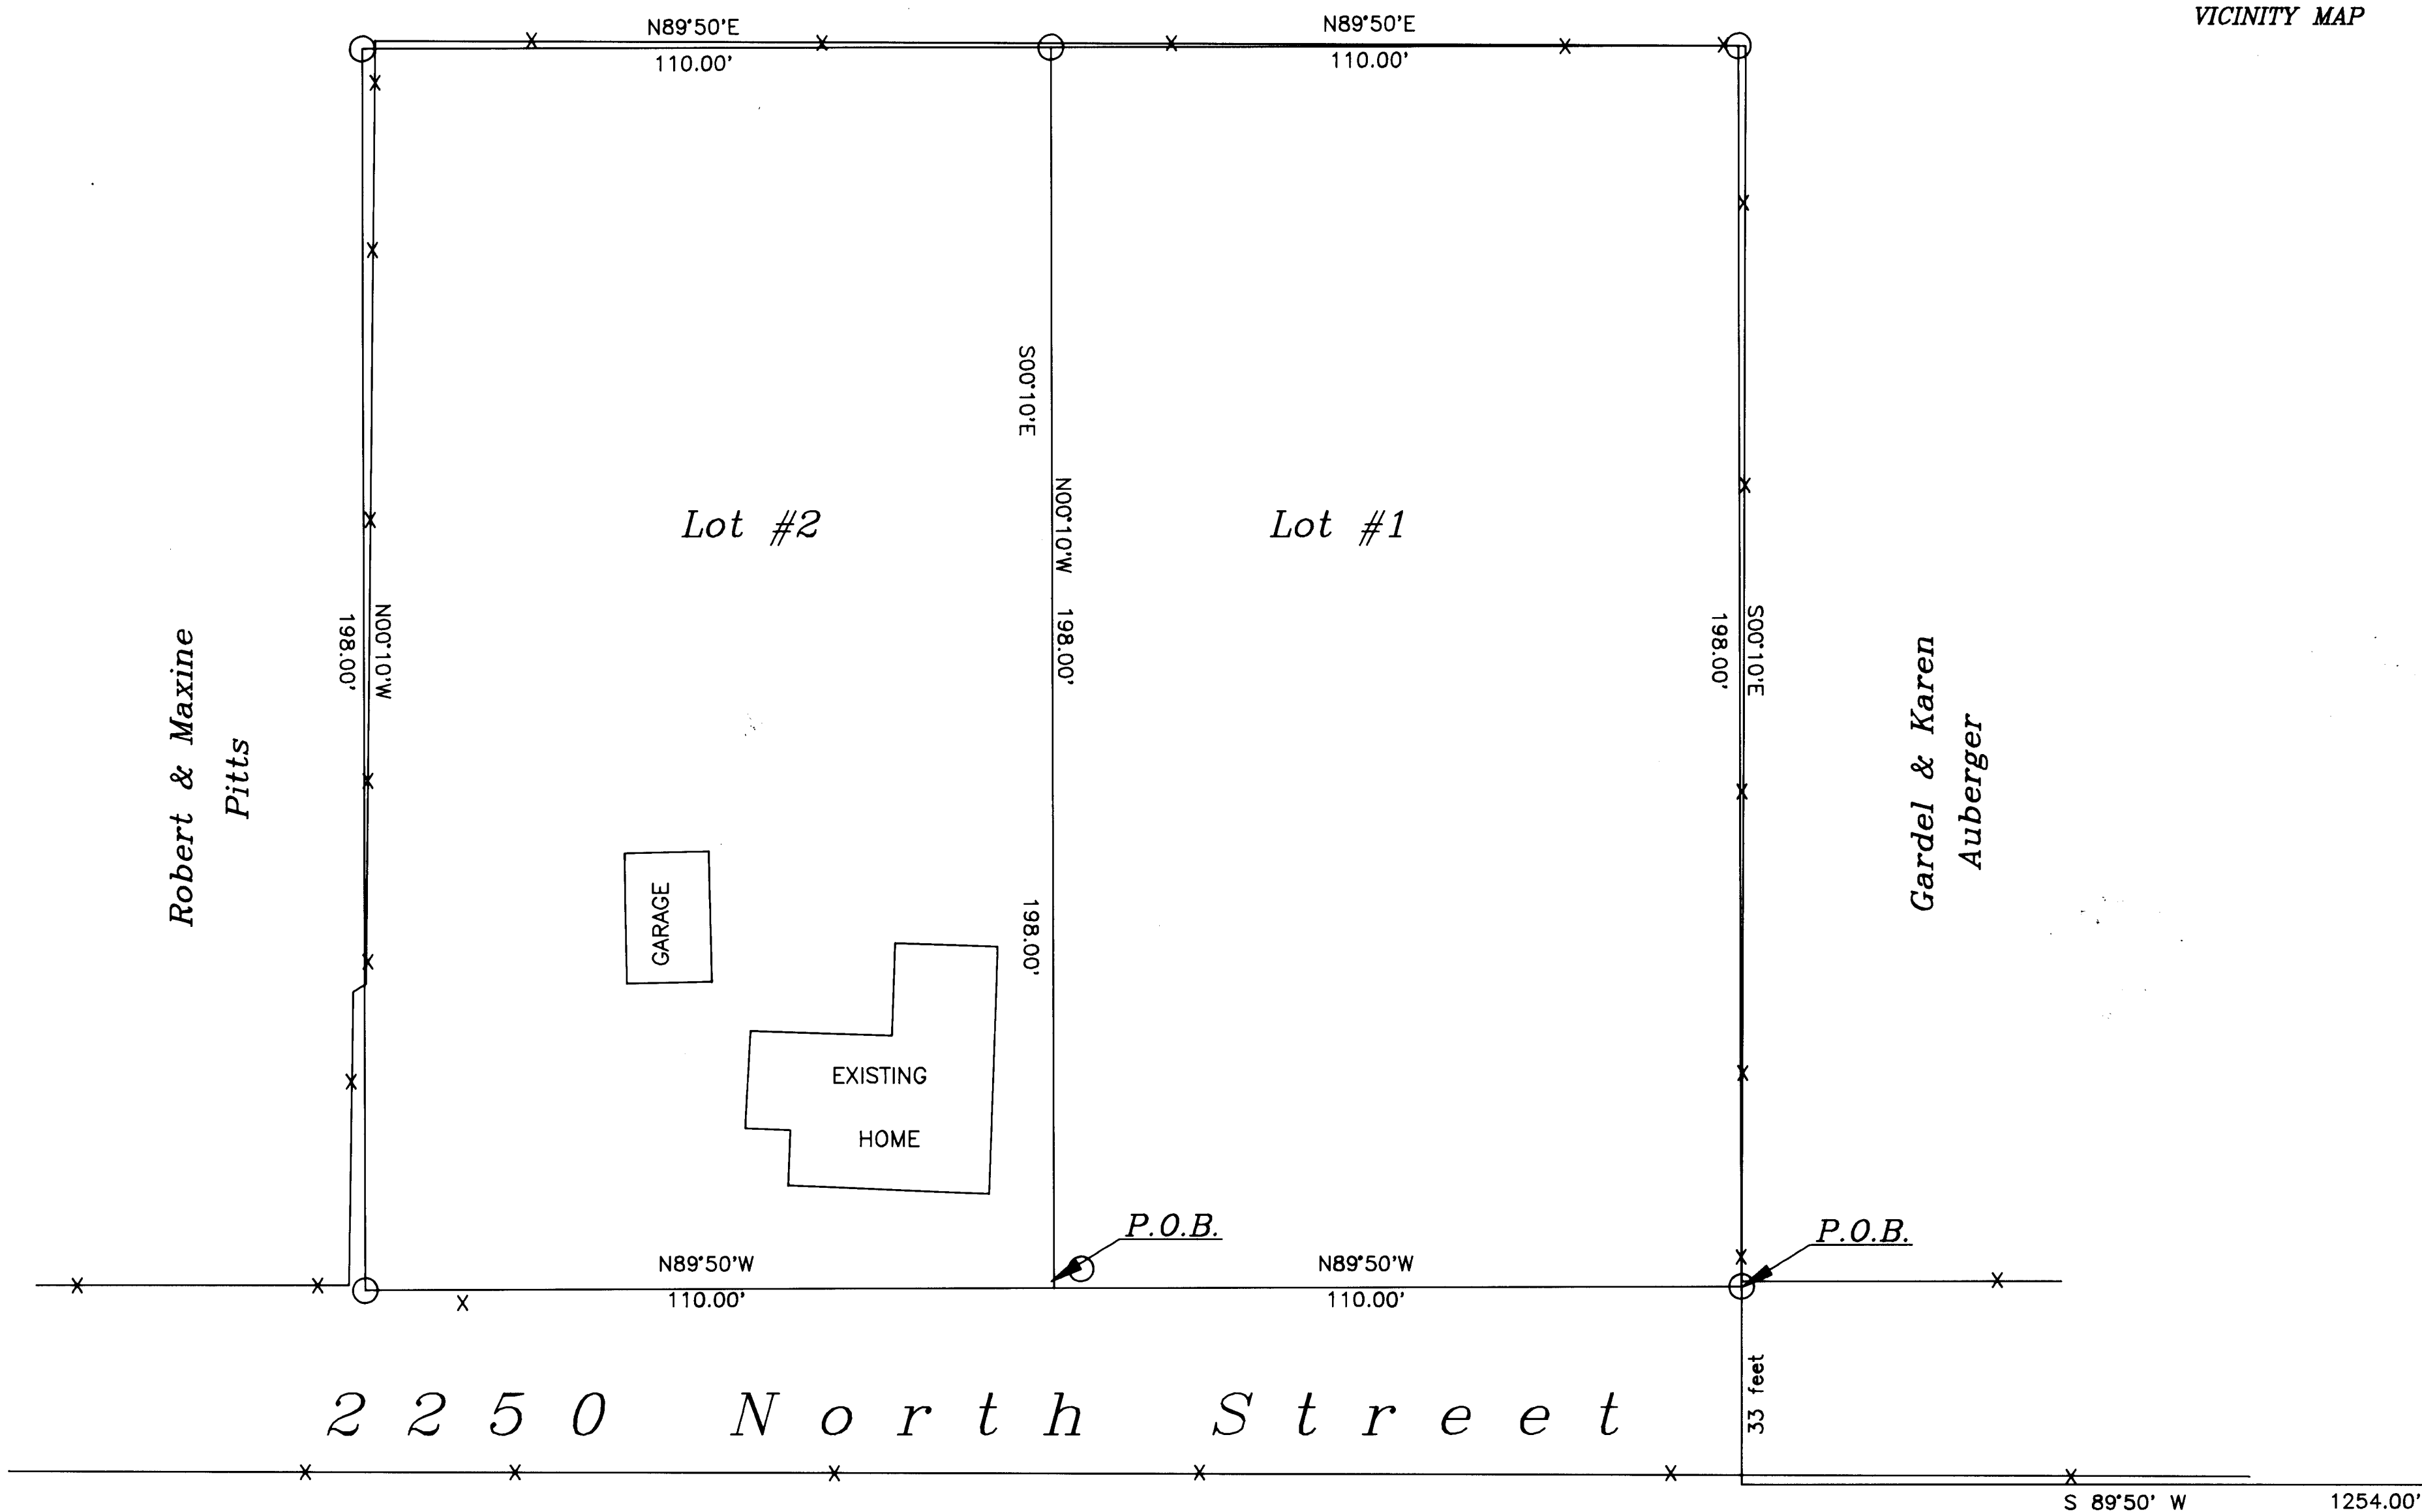

Legend

- Indicates 1\2"X18" Rebar set W\cap
- ⊕ Section Corner (found)
- X—X—X— Fence line
- Property line
- Section line

South Quarter Corner  
Section 6, T-14-S  
R-10-E SLB&M.

PROPERTY OWNER

I have Reviewed this plat and do approve.

Philip Feichko Date 10-26-94  
(Property Owner)

PROJECT: <i>FEICHKO MINOR SUBDIVISION</i>	
FOR: <i>PHIL FEICHKO</i> <i>---</i> <i>1788 WEST 2250 NORTH</i> <i>CARBONVILLE, UTAH</i> <i>84501</i> <i>(801) 637-7485</i>	PREPARED BY: <i>ART F. BARKER &amp; ASSOCI</i> <i>SURVEYING &amp; ENGINEERING</i> <i>36 WEST MAIN STREET</i> <i>WELLINGTON, UTAH 84542</i> <i>(801) 637-2394</i>

6-14-10

PHIL FEICHKO