

MINOR SUBDIVISION

DESCRIPTIONS

IN THE SOUTHWEST
QUARTER, SECTION 7
TOWNSHIP 14 SOUTH,
RANGE 10 EAST, SALT
LAKE BASE & MERIDIAN.

LOT 1

BEGINNING AT A POINT 653.6 FEET SOUTH AND 2325.3 FEET EAST OF THE WEST QUARTER CORNER OF SECTION 7, TOWNSHIP 14 SOUTH RANGE 10 EAST SALT LAKE BASE & MERIDIAN, AND RUNNING THENCE N 89° 44' E 200 FEET, THENCE S 1° 17' 19" E 613.7 FEET, THENCE S 88° 36' 40" W 200 FEET, THENCE N 1° 17' 19" W 617.6 FEET TO THE POINT OF BEGINNING.

LOT 2

BEGINNING AT A POINT 652.7 FEET SOUTH AND 2525.3 FEET EAST OF THE WEST QUARTER CORNER OF SECTION 7, TOWNSHIP 14 SOUTH RANGE 10 EAST SALT LAKE BASE & MERIDIAN, AND RUNNING THENCE N 89° 44' E 200 FEET TO AN EXISTING FENCE CORNER, THENCE S 1° 17' 32" E ALONG AN EXISTING FENCE LINE 609.8 FEET, THENCE S 88° 36' 40" W 200 FEET, THENCE N 1° 17' 19" W 613.7 FEET TO POINT OF BEGINNING.

LOT 3

BEGINNING AT A POINT 1326.5 FEET SOUTH AND 2116.9 FEET EAST OF THE WEST QUARTER CORNER OF SECTION 7 TOWNSHIP 14 SOUTH, RANGE 10 EAST, SALT LAKE BASE & MERIDIAN, AND RUNNING THENCE N 88° 36' 40" E 140 FEET, THENCE S 1° 13' 40" E 96.1 FEET, THENCE S 41° 54' 24" E 79.4 FEET, THENCE S 1° 04' 05" E 191.5 FEET, THENCE S 89° 47' 45" W 192 FEET, THENCE N 1° 08' 07" W 344.7 FEET TO THE POINT OF BEGINNING.

LOT 4


BEGINNING AT A POINT 1323.2 FEET SOUTH, AND 2257 FEET EAST OF THE WEST QUARTER CORNER OF SECTION 7, TOWNSHIP 14 SOUTH RANGE 10 EAST, SALT LAKE BASE & MERIDIAN, AND RUNNING THENCE N 88° 36' 40" E 135 FEET, THENCE S 1° 06' 51" E 349.8 FEET, THENCE S 89° 47' 45" W 83 FEET, THENCE N 1° 04' 05" W 191.5 FEET, THENCE N 41° 54' 24" W 79.4 FEET, THENCE N 1° 13' 40" W 96.1 FEET TO THE POINT OF BEGINNING.

LOT 5

BEGINNING AT A POINT 1320 FEET SOUTH, AND 2391.8 FEET EAST OF THE WEST QUARTER CORNER OF SECTION 7 TOWNSHIP 14 SOUTH, RANGE 10 EAST, SALT LAKE BASE & MERIDIAN, AND RUNNING THENCE N 88° 36' 40" E 135 FEET, THENCE S 1° 06' 25" E 352.5 FEET, THENCE S 89° 47' 45" W 135 FEET, THENCE N 1° 06' 51" W 349.8 FEET TO THE POINT OF BEGINNING.

LOT 6

BEGINNING AT A POINT 1316.6 FEET SOUTH AND 2526.8 FEET EAST OF THE WEST QUARTER CORNER OF SECTION 7, TOWNSHIP 14 SOUTH, RANGE 10 EAST, SALT LAKE BASE & MERIDIAN, AND RUNNING THENCE N 88° 36' 40" E 215 FEET TO AN EXISTING FENCE LINE, THENCE S 1° 05' 29" E ALONG SAID FENCE LINE 357 FEET, THENCE S 89° 47' 45" W 215 FEET, THENCE N 1° 06' 25" W 352.5 FEET TO THE POINT OF BEGINNING.

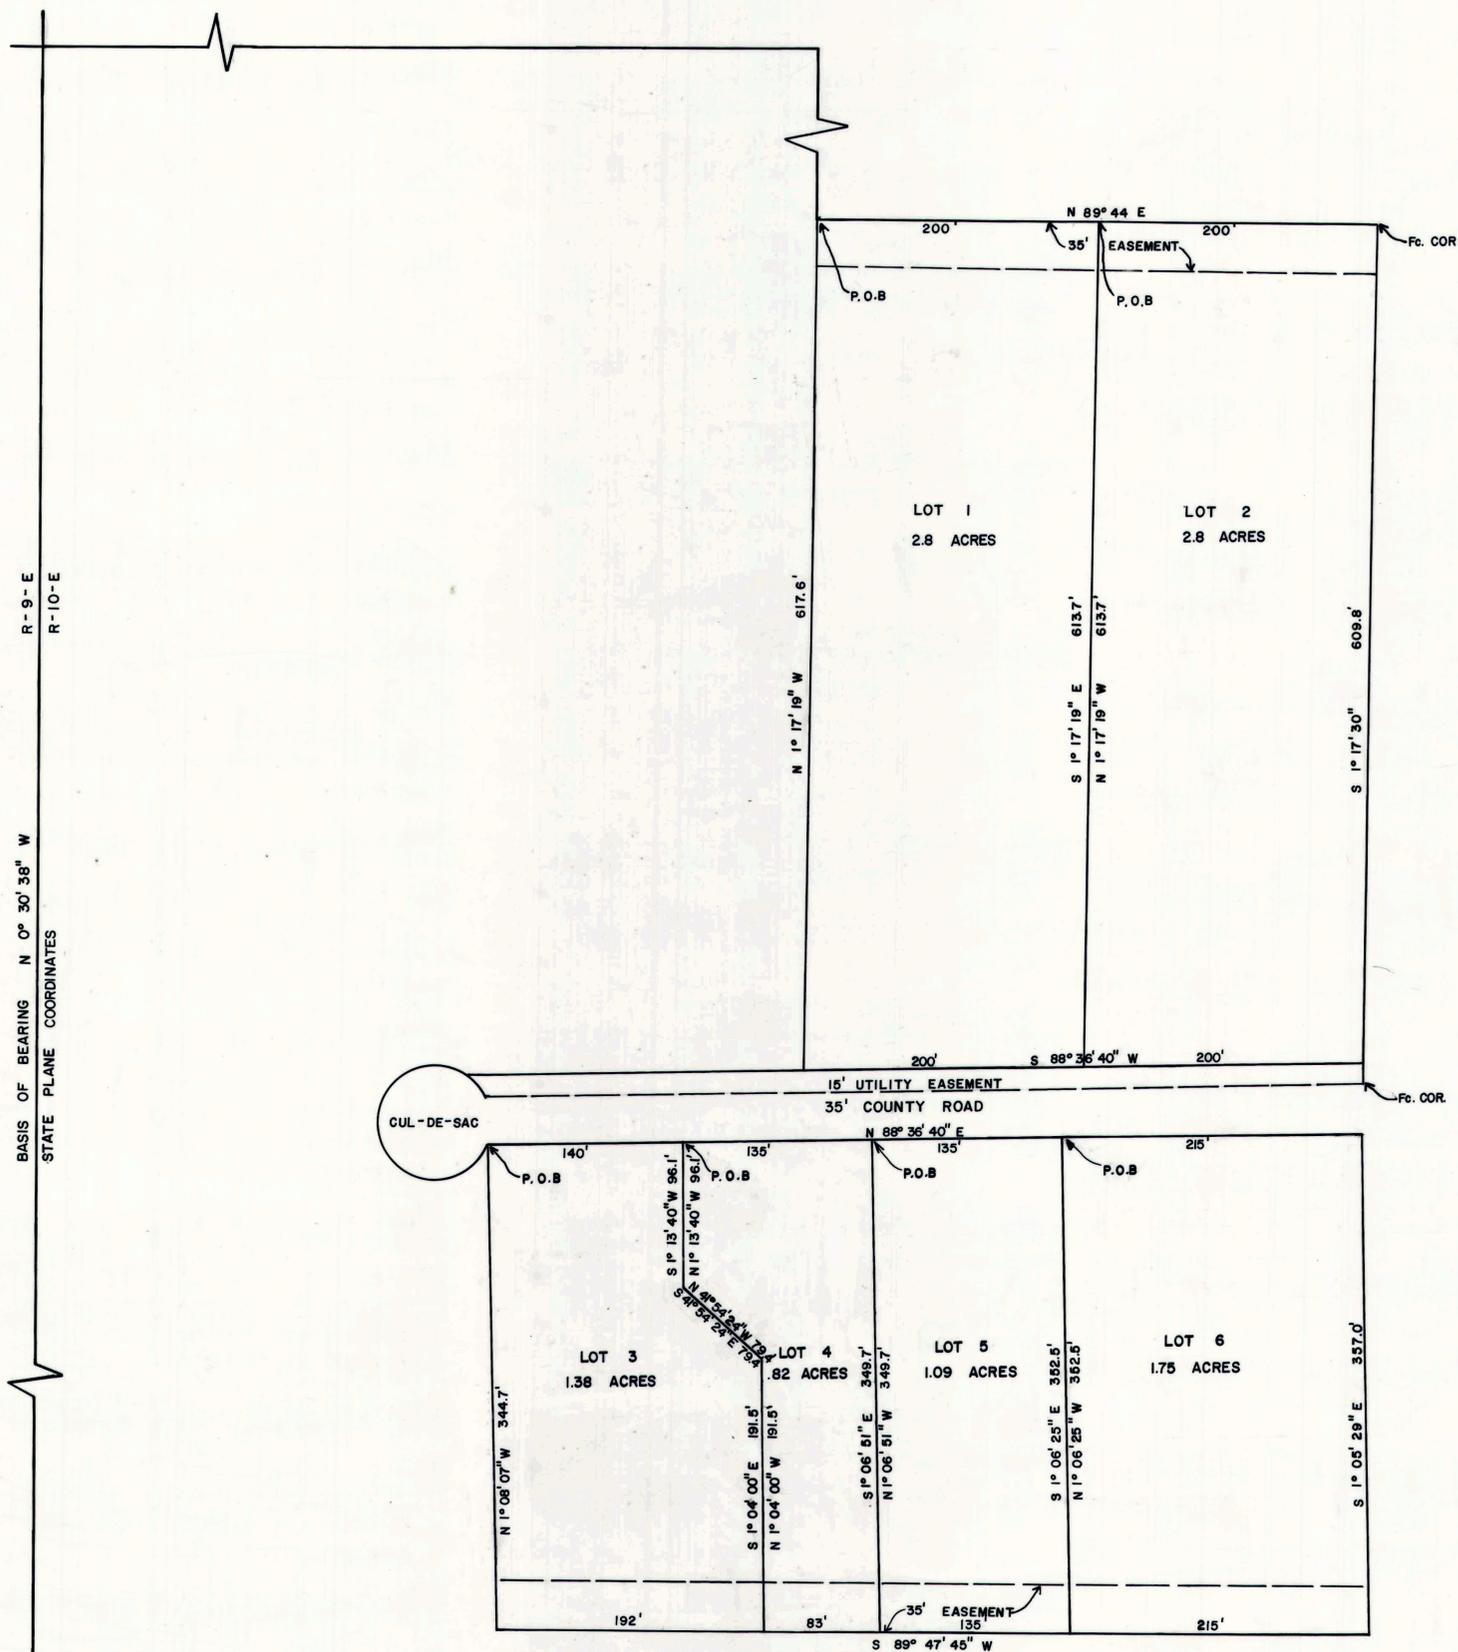

BASIS OF BEARING N 0° 30' 38" W
STATE PLANE COORDINATES
R-9-E
R-10-E

COUNTY PLANNING & ZONING
COMMISSION
APPROVAL & ACCEPTANCE

PRESENTED TO THE CARBON COUNTY
PLANNING & ZONING COMMISSION
THIS, _____ DAY OF, _____ 19____,
AT WHICH TIME THIS PETITION FOR
WAS APPROVED AND ACCEPTED, AS
A MINOR SUBDIVISION.

Rachel D. [Signature]
COUNTY PLANNING & ZONING
COMMISSION CHAIRMAN

