

GORDON UTAH.

37

State of Utah, ss.
County of Carbon,

I, Heber J. Stowell, of Helper, Carbon County, State of Utah, hereby certify that, I am familiar with the lands embraced in the survey designated by the annexed map; that I made the survey thereof and prepared and caused to be prepared the said annexed plat, for the purpose of entering the lands embraced therein as a Town Site; that there are no improvements of any kind or character on any of said lands; neither are there any settlers upon or claimants to any of said lands; That I am authorized to act for the parties proposing to establish such town, to-wit: Julius Pearson

L. L. Loftis and Heber J. Stowell
That said plat is hereby verified by me in their behalf, as being in conformity with existing surveys and lines.

Subscribed and sworn to before me this 30th day of October, 1915.


Ernest S. Horsley
Clerk of the District Court,
Carbon County, Utah,

State of Utah, ss.
County of Carbon,

H. C. Mathis and Albert Bryner,
being each duly sworn by me, depose and say that the town of Gordon, as represented by the annexed plat has been established in good faith in every way by the persons proposing to found the same.

H. C. Mathis
Albert Bryner
Subscribed and sworn to before me, this 30th day of October, 1915.

Ernest S. Horsley
Clerk of the District Court,
Carbon County, Utah

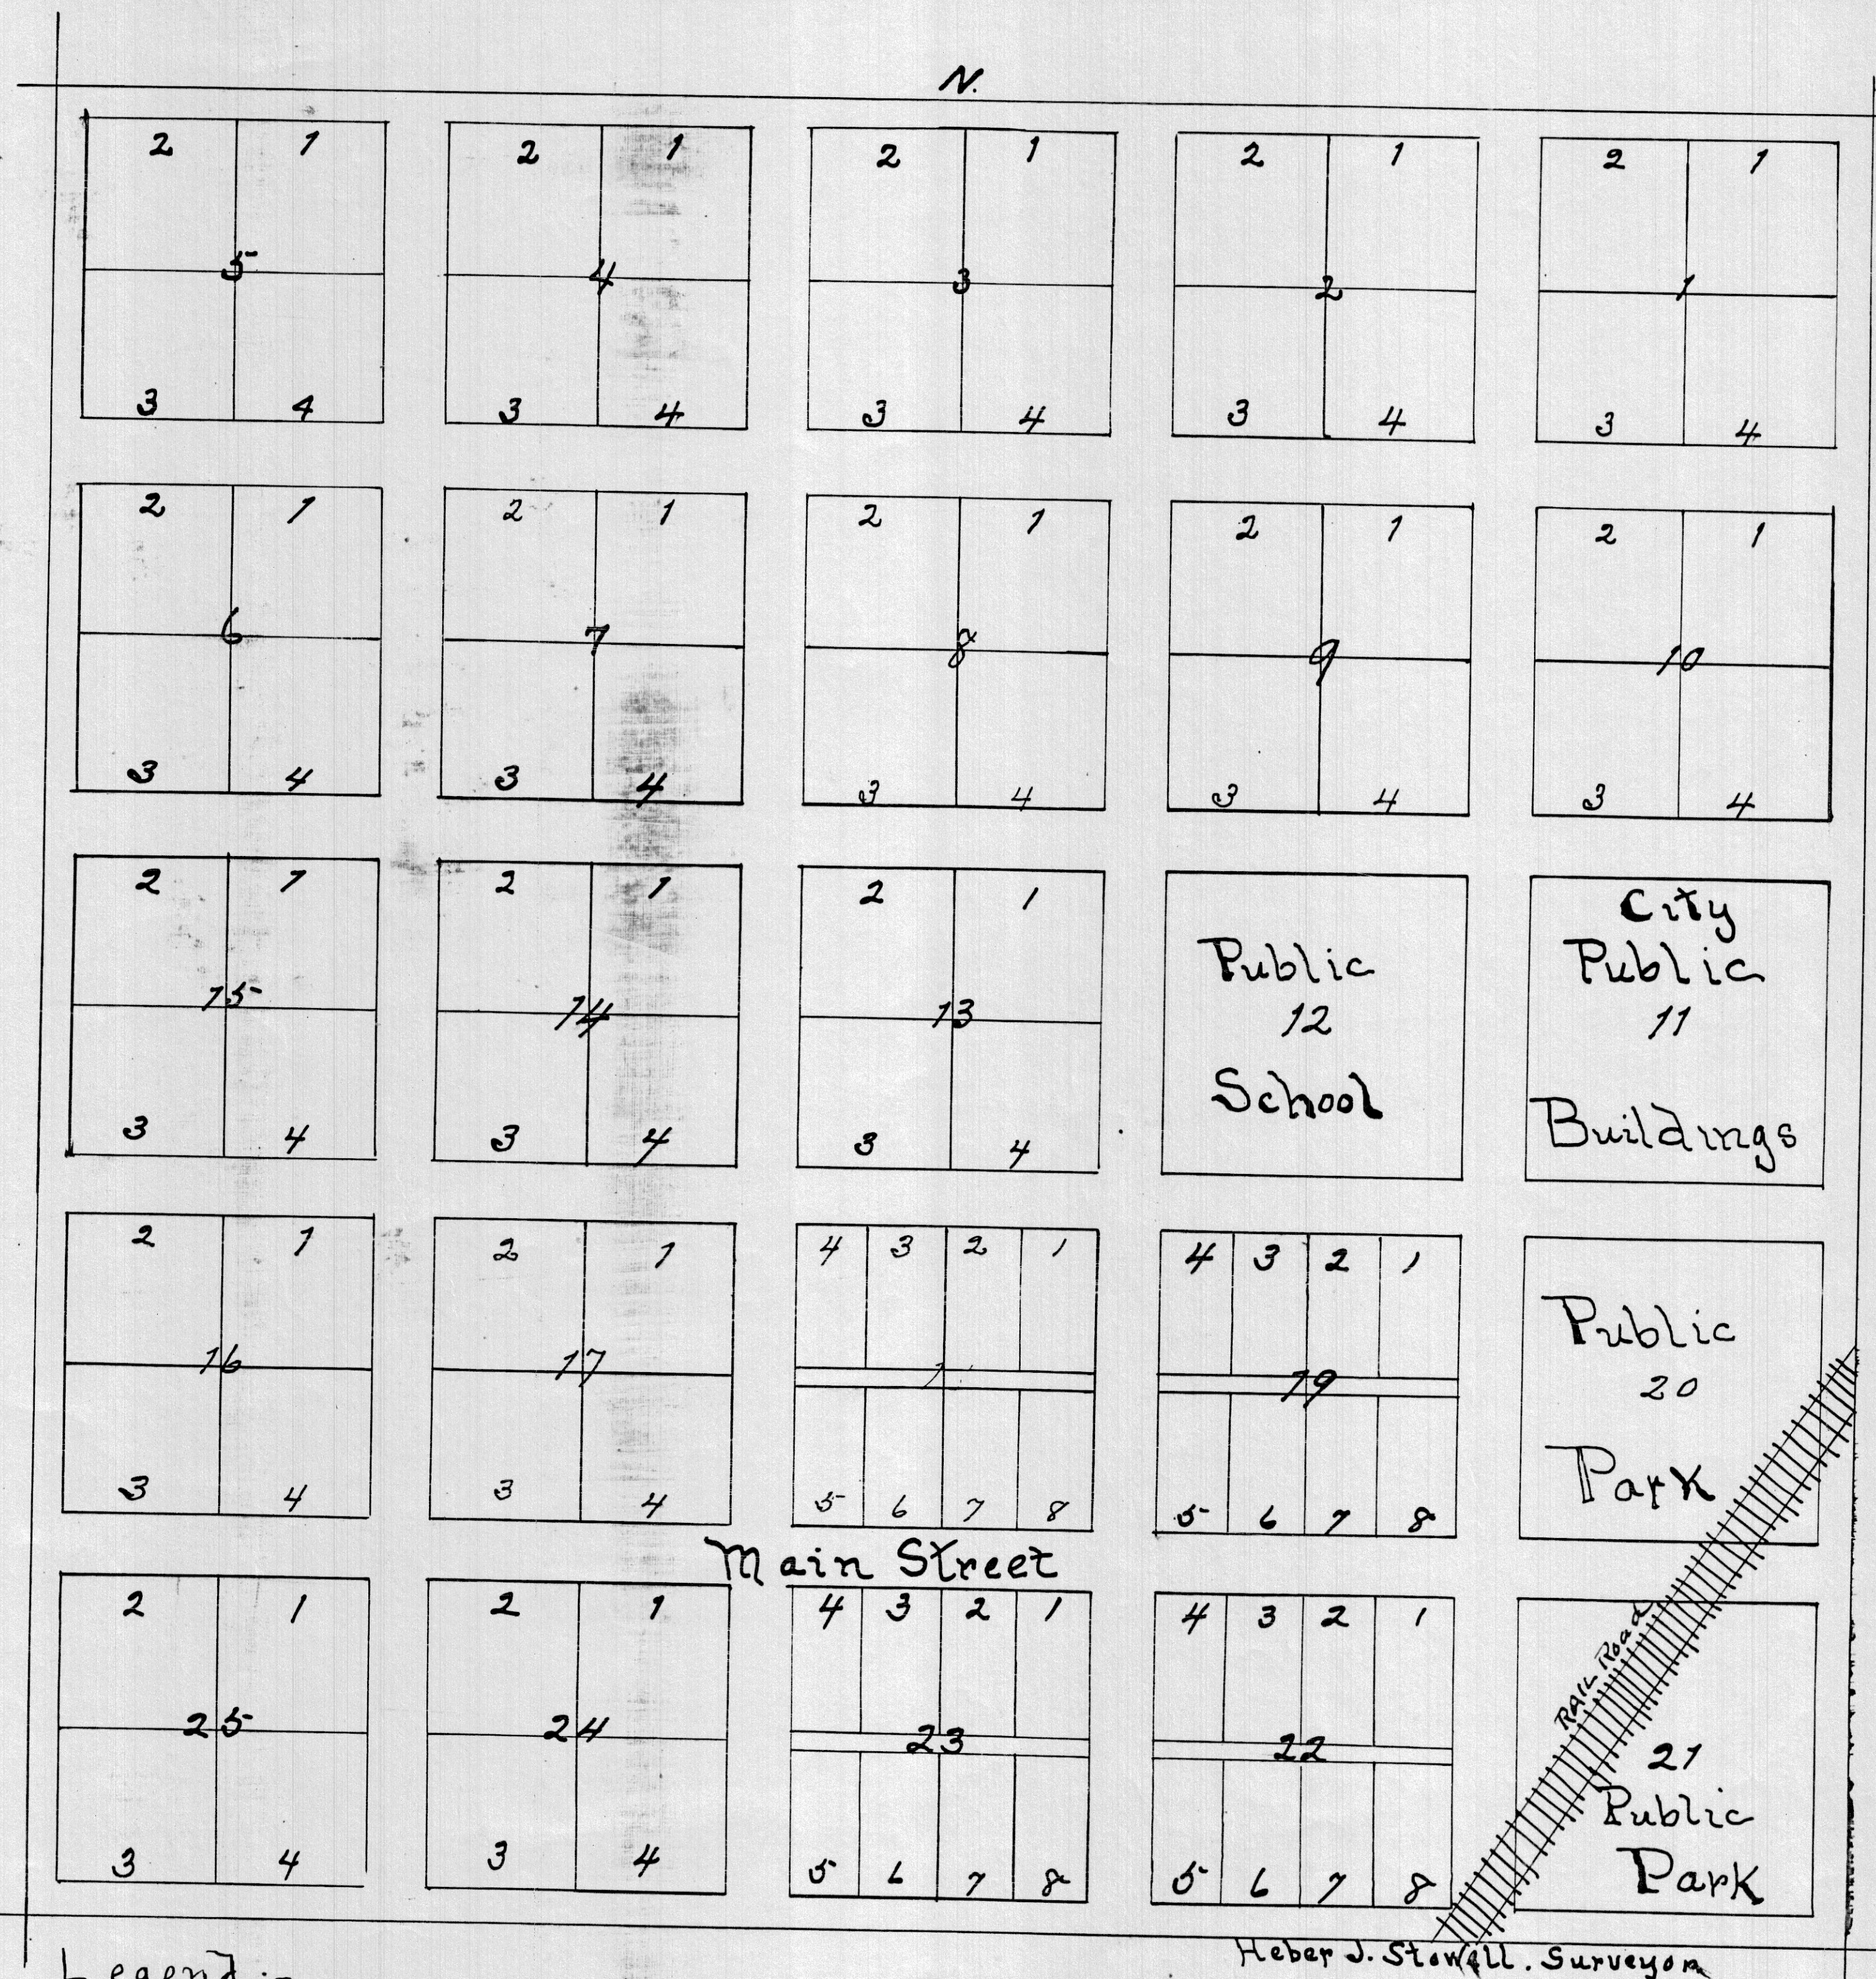

Legend:-

S. 1/2 of S. W. 1/4 Sec. 5 }
and
N. 1/2 of N. W. 1/4 Sec. 8 } Twp. 14 S. Range 9 E. S. L. Men

Streets 6 Rods Wide Except Border Streets Which are 3 Rods
Blocks 26 " Square
Residence Lots 13 Rods Square
Business " 107 1/4 X 204 1/2 Feet With 20 Foot alleys In Rear

#13915
FILED FOR RECORD
2:30 P.M.
NOV 1 1915
Mrs. Barbara E. Corbett
B. A. Corbett

GORDON, UTAH