


HELPER DISCONNECTION

A - Town of Helper
B - W.H. Loxley
C - Utah Ry. Co.

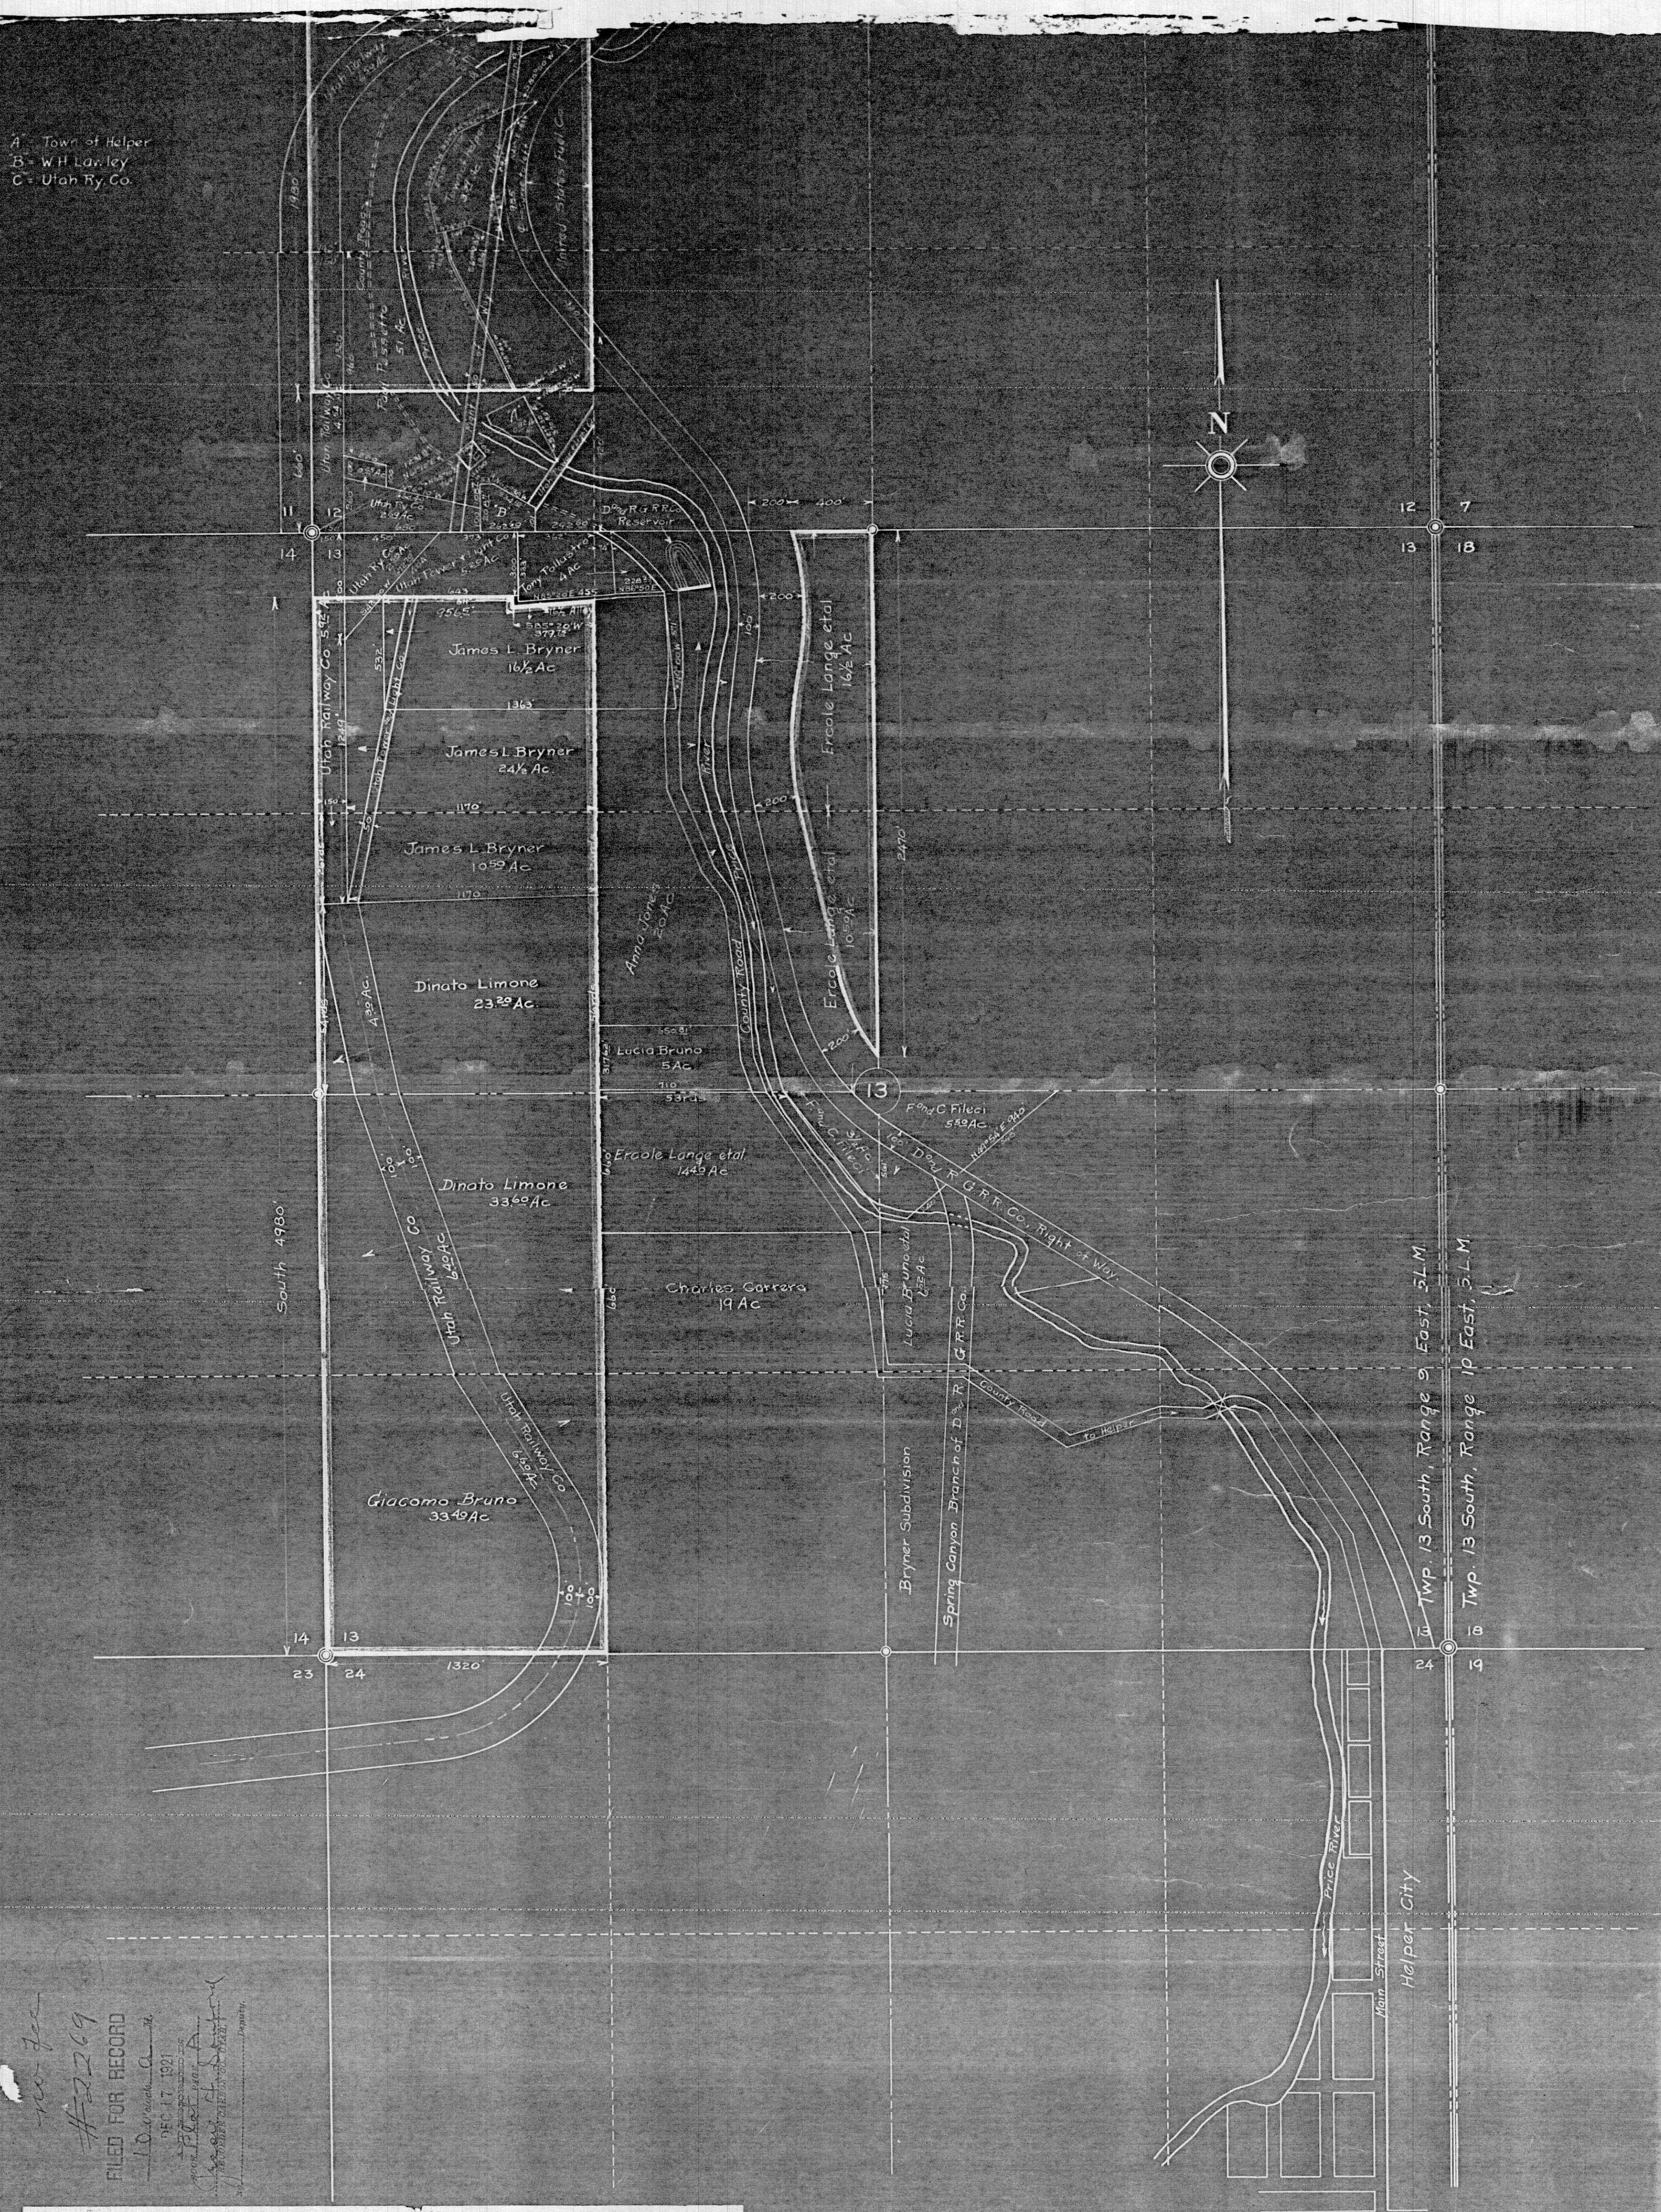

FILED FOR RECORD
#2229
D. J. Smith
Dec 17 1921
County Clerk Carbon County

STATE OF UTAH
County of Carbon

CLERK'S CERTIFICATE

I, H. J. Smith, County Clerk and ex-officio Clerk of the Seventh Judicial District Court in and for Carbon County, State of Utah, hereby certify that the foregoing is a full, true and correct copy of the original Map in the Matter of the Application of Paul Passetto, James L. Bryner, Ercole Lange, James Bruno and Charles Carrere for themselves, and for other persons named in the petition herein, praying among other things that the N. 1/2 of the S. 1/2 of Sec. 12 and the N. 1/2 of Sec. 13, and the N. 1/2 of the S. 1/2 of Sec. 14 and the S. 1/2 of the S. 1/2 of Sec. 15, all in Township 13 South, Range 3 E. S. 1 E. T. 13 S. R. 3 E. be disconnected from the City of Helper, a municipal and now on file and of record in my office.

WITNESS my hand and seal of said District Court at my office in Carbon County, this 14th day of December, A. D. 1921.

H. J. Smith Clerk
By Alvella Jones Deputy Clerk

MAP
Showing the Lands Segregated from the City of Helper, Utah, by Order of the Judge of the Seventh Judicial District Court of the State of Utah, in the Matter of Paul Passetto, et al.
Scale - 1" = 400'

F.S. Dunlevy
Civil & Mining Engineer

Price Utah
Dec 14, 1921.