


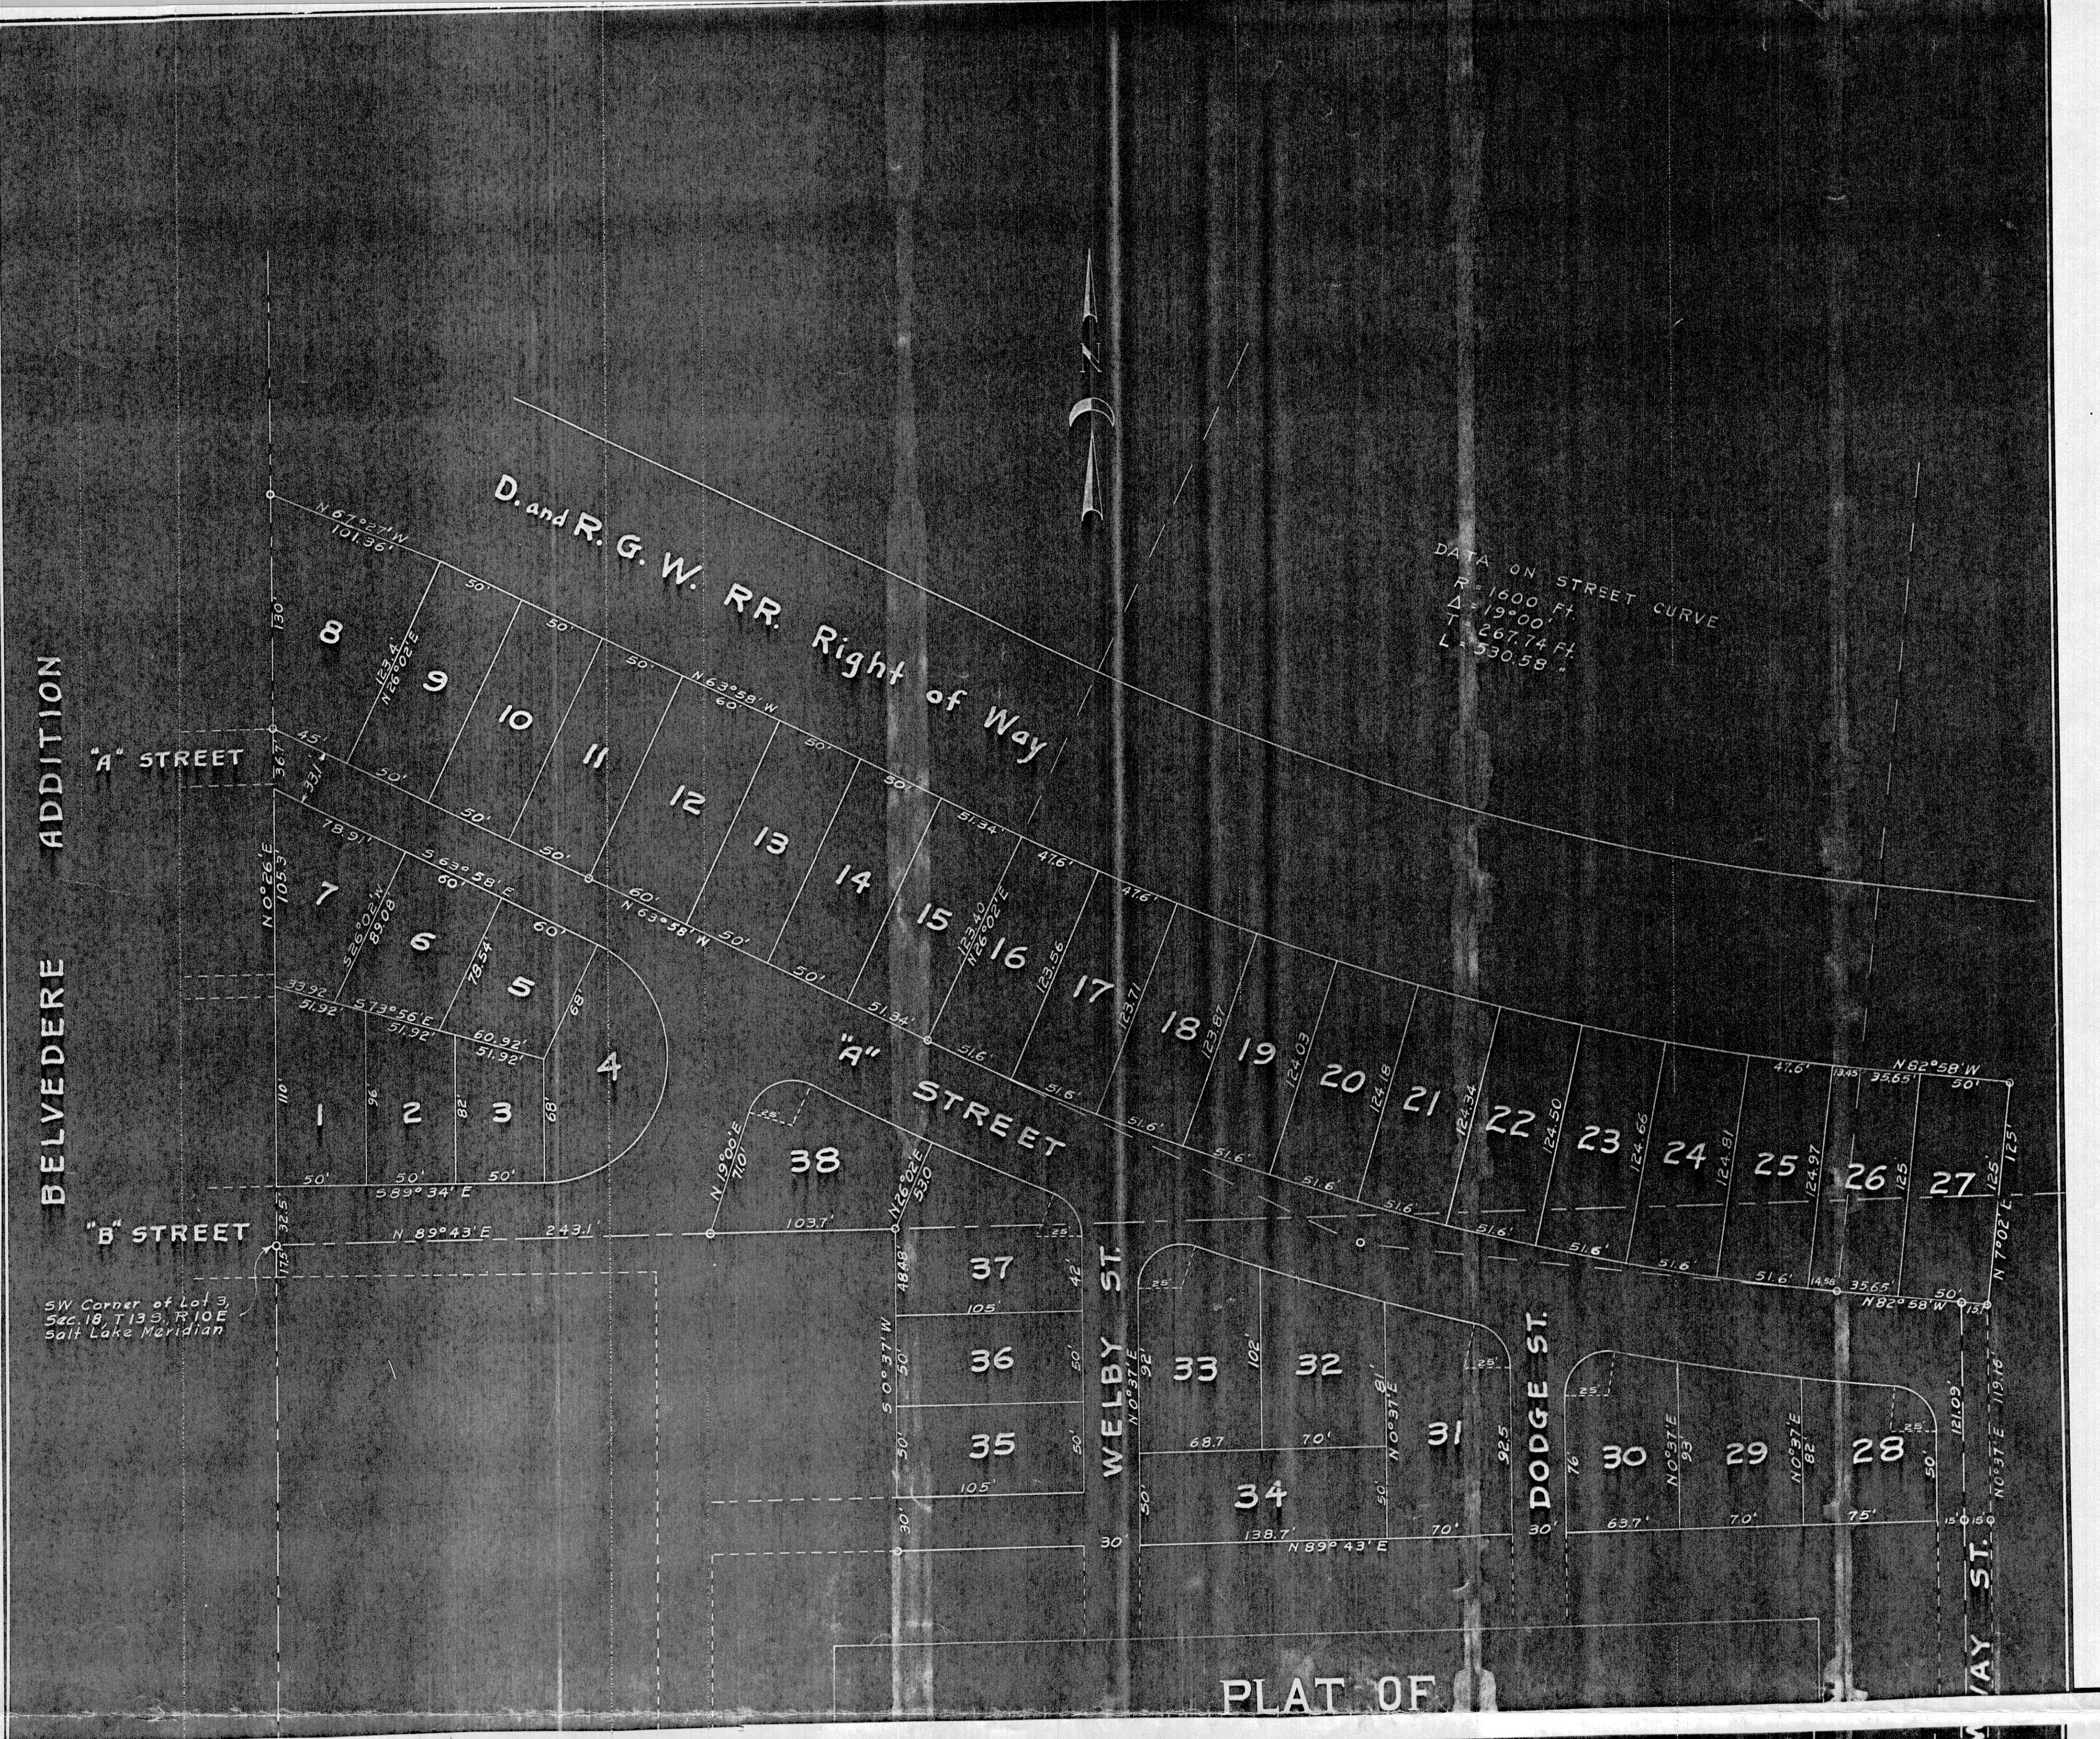

HILLCREST IN HELPER, UTAH

Scale: 1" = 50' July, 1928

SURVEYOR'S CERTIFICATE

State of Utah } ss.
County of Carbon }

I, Carl Nyman, County Surveyor of Carbon County, Utah, do hereby certify that on July 25, 1928, by authority of the owners, I surveyed, subdivided and platted into lots and streets the following described tract of land:

Beginning at the South-west corner of Lot 3, Section 18, Township 13 South, Range 10 East, Salt Lake Meridian; thence N. 89°43' E., 346.8 feet; thence S. 0°37' W., 178.48 feet; thence N. 89°43' E., 612.4 feet; thence N. 0°37' E., 119.16 feet; thence N. 7°02' E., 125.0 feet; thence Northwesterly along the D. & R. G. W. railroad right of way to a point N. 0°28' E. of the point of beginning; thence S. 0°26' W., 444.5 feet to the point of beginning.

Also, that this map is a full, true and correct map of the tract of land above described with the dimensions and field notes correctly shown thereon; that the azimuth has been correctly determined by solar and polaris observations; that the survey monuments have been correctly placed as shown hereon and that the plat comprises what is to be known as Hillcrest, located within the corporate limits of Helper, Utah.

Carl Nyman
County Surveyor

Subscribed and sworn to before me this 11 day of August, A.D. 1928.

OWNERS' CERTIFICATE

We, J.F. Hunter and Mary Ellen Hunter, man and wife, and Carl Nyman and Thelma F. Nyman, man and wife, of Helper and Price, Utah, respectively, do hereby certify that we are the owners of the above described land and that by our authority this plat was made, named and designated and that a perpetual right of way over the streets shown hereon is hereby dedicated to the public.

State of Utah } ss.
County of Carbon }

On this 12 day of August, A.D. 1928, personally appeared before me, J.F. Hunter and Mary Ellen Hunter, man and wife, and Carl Nyman and Thelma F. Nyman, man and wife, signers of the above instrument, who duly acknowledged to me that they executed the same.

J.F. Hunter
Mary Ellen Hunter
Carl Nyman
Thelma F. Nyman

Approved by the Mayor and City Council of the Helper Municipal Corporation, State of Utah, in regular session this 12th day of October, A.D. 1928.

HELPER MUNICIPAL CORPORATION
by *Mayor*
Mayor

Attest: *City Recorder*
City Recorder

SW Corner of Sec. 18, T. 13 S., R. 10 E. Salt Lake Meridian