


SURVEYOR'S CERTIFICATE

I, Ralph E. Watson do hereby certify that I am a Registered Civil Engineer, and or Land Surveyor and that I hold certificate No. 3557 as prescribed under the laws of the State of Utah. I further certify that by authority of the Owners I have made a survey of the tract of land shown on this plat and described below, and have subdivided said tract of land into lots and streets, hereafter to be known as **HILLVIEW VILLAGE** and that same has been correctly surveyed and staked on the ground as shown on this plat.

BOUNDARY DESCRIPTION

COURSE	DIST	REMARKS
		Beginning at a point that is South 425.0 feet of the NE Corner of Section 7, T.15S, R.11E., S.L.B. & M., and running thence:
South	895.0	feet; thence
West	668.7	feet; thence
N0°13'30"E	895.0	feet; thence
S89°59'51"E	665.12	feet to the point of beginning.
		Less the following. Beginning at a point that is
South	1277.5	feet of the NE Corner of said Section 7; thence
South	16.5	feet; thence
West	668.7	feet; thence
N0°13'30"E	16.5	feet; thence
East	668.7	feet to the point of beginning.
		Contains 13.45 Acres.

Aug. 21, 1979
DATE

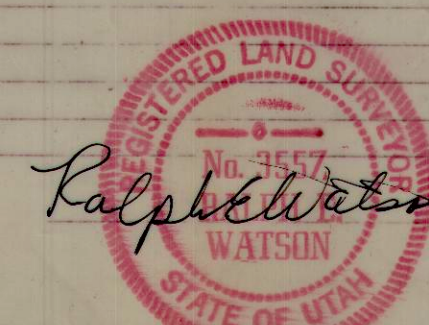

OWNER'S DEDICATION

Know all men by these presents that we, the undersigned owner (s) of the above described tract of land having caused same to be subdivided into lots and streets to be hereafter known as

Hillview Village

do hereby dedicate for perpetual use of the public all parcels of land shown on this plat as intended for Public use.

In witness whereof We have hereunto set _____ this _____ day of _____ A.D., 19 _____.

New Era Home Sales Inc.
by Harold R. Marston
Bill W. Marston

ACKNOWLEDGEMENT

STATE OF UTAH } S.S.
COUNTY OF Carbon
ON THE 27th DAY OF August, 1979, PERSONALLY
APPEARED BEFORE ME Harold R. Marston
& Bill W. Marston
WHO BEING BY ME DULY SWORN OR AFFIRMED, DID SAY THAT
they IS/ARE THE Owners
OF New Era Home Sales Inc.
AND THAT THE WITHIN OWNER'S
DEDICATION WAS SIGNED IN BEHALF OF SAID Corp.
BY AUTHORITY OF Board of Directors AND THE SAID Harold R. Marston
Marston as President
ACKNOWLEDGES TO ME THAT SAID Corp.

EXECUTED THE SAME.

MY COMMISSION EXPIRES
My Commission Expires May 25, 1981

NOTARY PUBLIC
RESIDING IN Price, Utah

ACKNOWLEDGMENT

STATE OF UTAH } S.S.
County of Salt Lake }


On the _____ day of _____ A.D., 19 _____, personally appeared before me, the undersigned Notary Public, in and for said County of Salt Lake in said State of Utah, the signer() of the above Owner's dedication, in number, who duly acknowledged to me that _____ signed it freely and voluntarily and for the uses and purposes therein mentioned.
MY COMMISSION EXPIRES _____ NOTARY PUBLIC
RESIDING IN SALT LAKE COUNTY

HILLVIEW VILLAGE
BEING PART OF SECTION 7, T.15, R.11E.

SALT LAKE BASE & M. DIAN
RECORDED # 150907

STATE OF UTAH, COUNTY OF CARBON RECORDED AND FILED AT THE REQUEST OF
HAROLD R. MARSTON
DATE SEPT. 10, 1979 TIME 3:02 P.M. BOOK 3 PAGE 177
FEE \$ 36.00
ANN O'BRIEN
CARBON COUNTY RECORDER

NORTH
SCALE: 1" = 80'

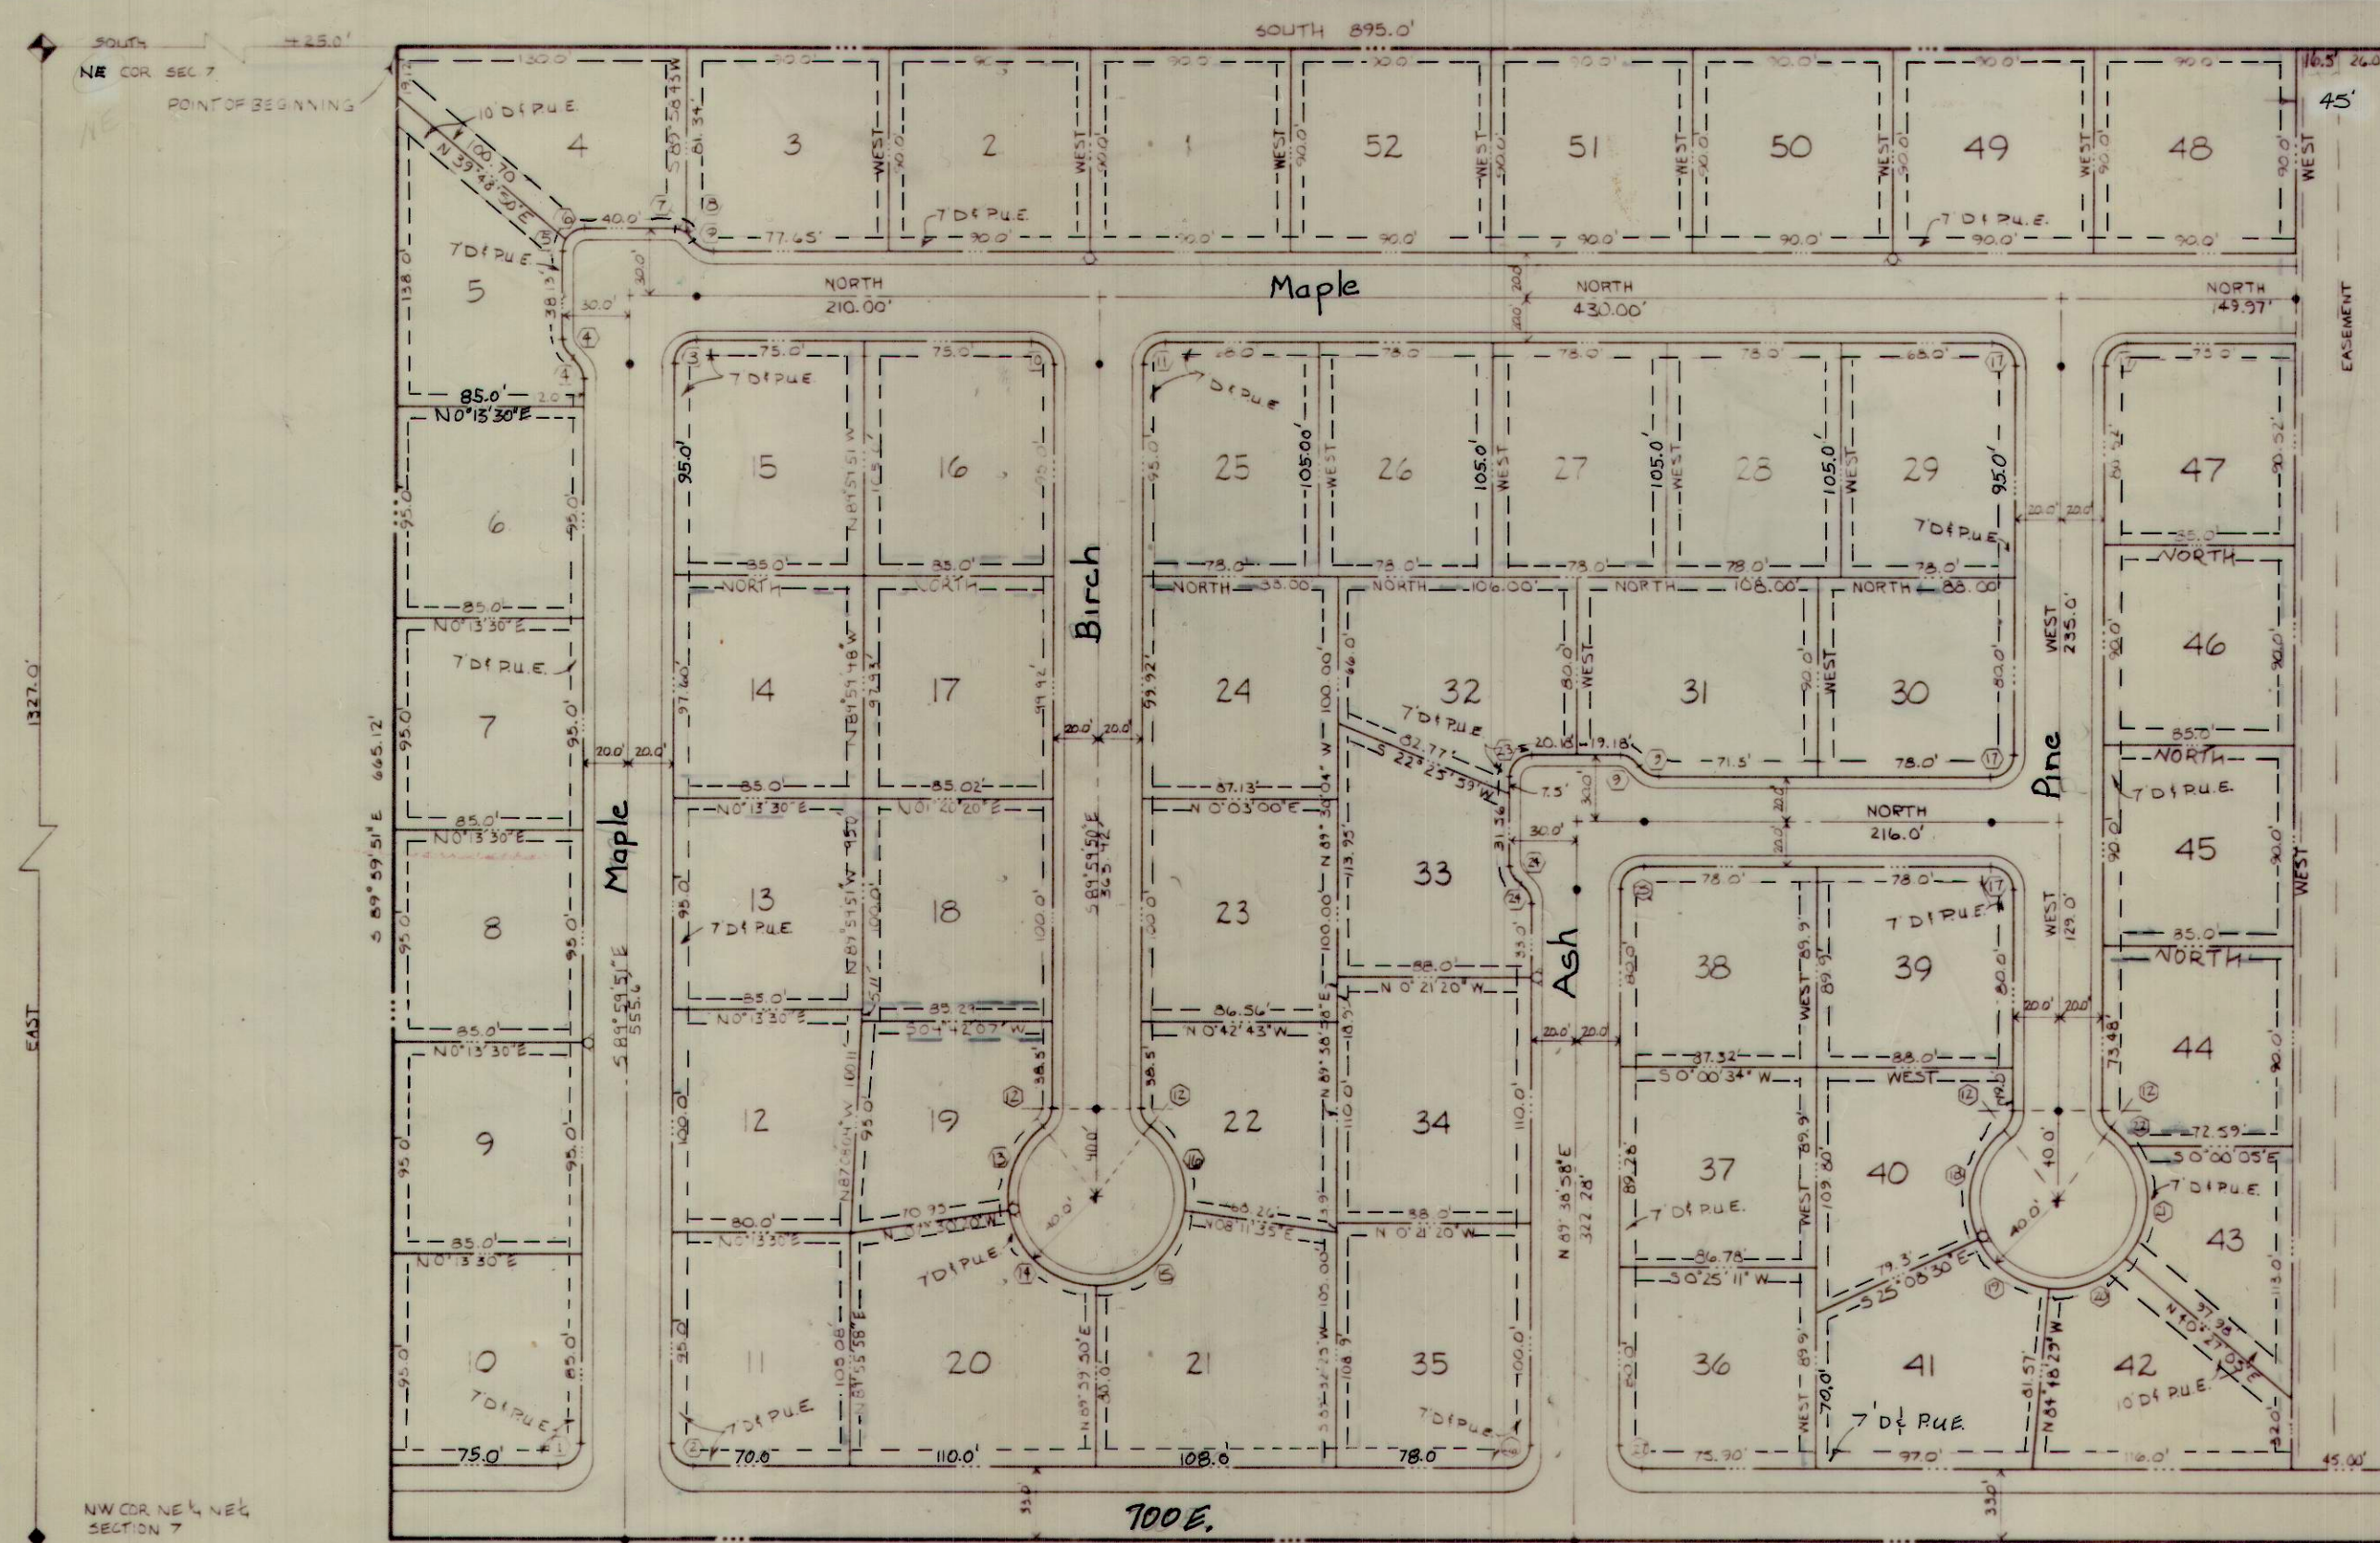

LEGEND
D.P.U.E. = Drainage and Public Utilities Easement
• = Monuments to be set
• = Fire hydrant Req'd

CURVE #	Δ	R	T	L
1	90° 15' 21"	10'	10.04	15.75
2	89° 46' 39"	10'	9.96	15.67
3	89° 59' 51"	10'	10.00	15.71
4	60° 00' 00"	10'	5.77	10.47
5	39° 48' 41"	10'	3.62	6.95
6	50° 11' 11"	10'	4.68	8.76
7	30°	10'	2.68	5.24
8	30°	10'	2.68	5.24
9	60° 00' 00"	10'	5.77	10.47

CURVE #	Δ	R	T	L
10	90° 00' 01"	10'	10.00	15.71
11	89° 59' 50"	10'	10.00	15.71
12	55° 07' 48"	10'	-	9.27
13	60° 38' 18"	40'	-	42.33
14	82° 29' 30"	40'	-	57.59
15	81° 48' 35"	40'	-	57.11
16	61° 19' 13"	40'	-	42.81
17	90°	10'	-	-
18	78° 16' 18"	40'	-	54.64

CURVE #	Δ	R	T	L
19	59° 39' 59"	40'	-	41.65
20	54° 44' 26"	40'	-	38.22
21	76° 23' 34"	40'	-	55.33
22	17° 11' 19"	46'	-	12.00
23	90° 21' 02"	10'	10.06	15.76
24	60°	10'	5.77	10.47
25	90° 21' 02"	10'	10.06	15.76
26	86° 52' 28"	10'	9.47	15.16
27	90° 07' 32"	10'	10.02	15.73

PLANNING COMMISSION
APPROVED THIS 6th DAY OF June, A.D. 19 79 BY THE WELLINGTON CITY PLANNING COMMISSION
Dale B. Bradley
CHAIRMAN, WELLINGTON PLANNING COM.

BOARD OF HEALTH
APPROVED THIS 25th DAY OF June, A.D. 19 79
Gerald C. Stary
DIRECTOR, BOARD OF HEALTH

FLOOD CONTROL DEPT.
APPROVED THIS _____ DAY OF _____, A.D. 19 _____
FLOOD CONTROL COORDINATOR

SURVEYOR'S CERTIFICATE
I HEREBY CERTIFY THAT THIS OFFICE HAS EXAMINED THIS PLAT AND IT IS CORRECT IN ACCORDANCE WITH INFORMATION ON FILE IN THIS OFFICE.
4/2/79 Carl F. Baker
CARBON COUNTY SURVEYOR

APPROVAL AS TO FORM
APPROVED AS TO FORM THIS DAY OF _____, A.D. 19 _____
Madelyn B. Lane
WELLINGTON CITY ATTORNEY

WELLINGTON CITY COMMISSION
PRESENTED TO THE BOARD OF WELLINGTON CITY COMMISSIONERS BY _____ DAY OF _____, A.D. 19 _____ AT WHICH TIME THIS SUBDIVISION WAS APPROVED AND ACCEPTED
Jana Davis
ATTY. WELLINGTON CITY CLERK
Ray Davis
CHAIRMAN, WELLINGTON COM.