
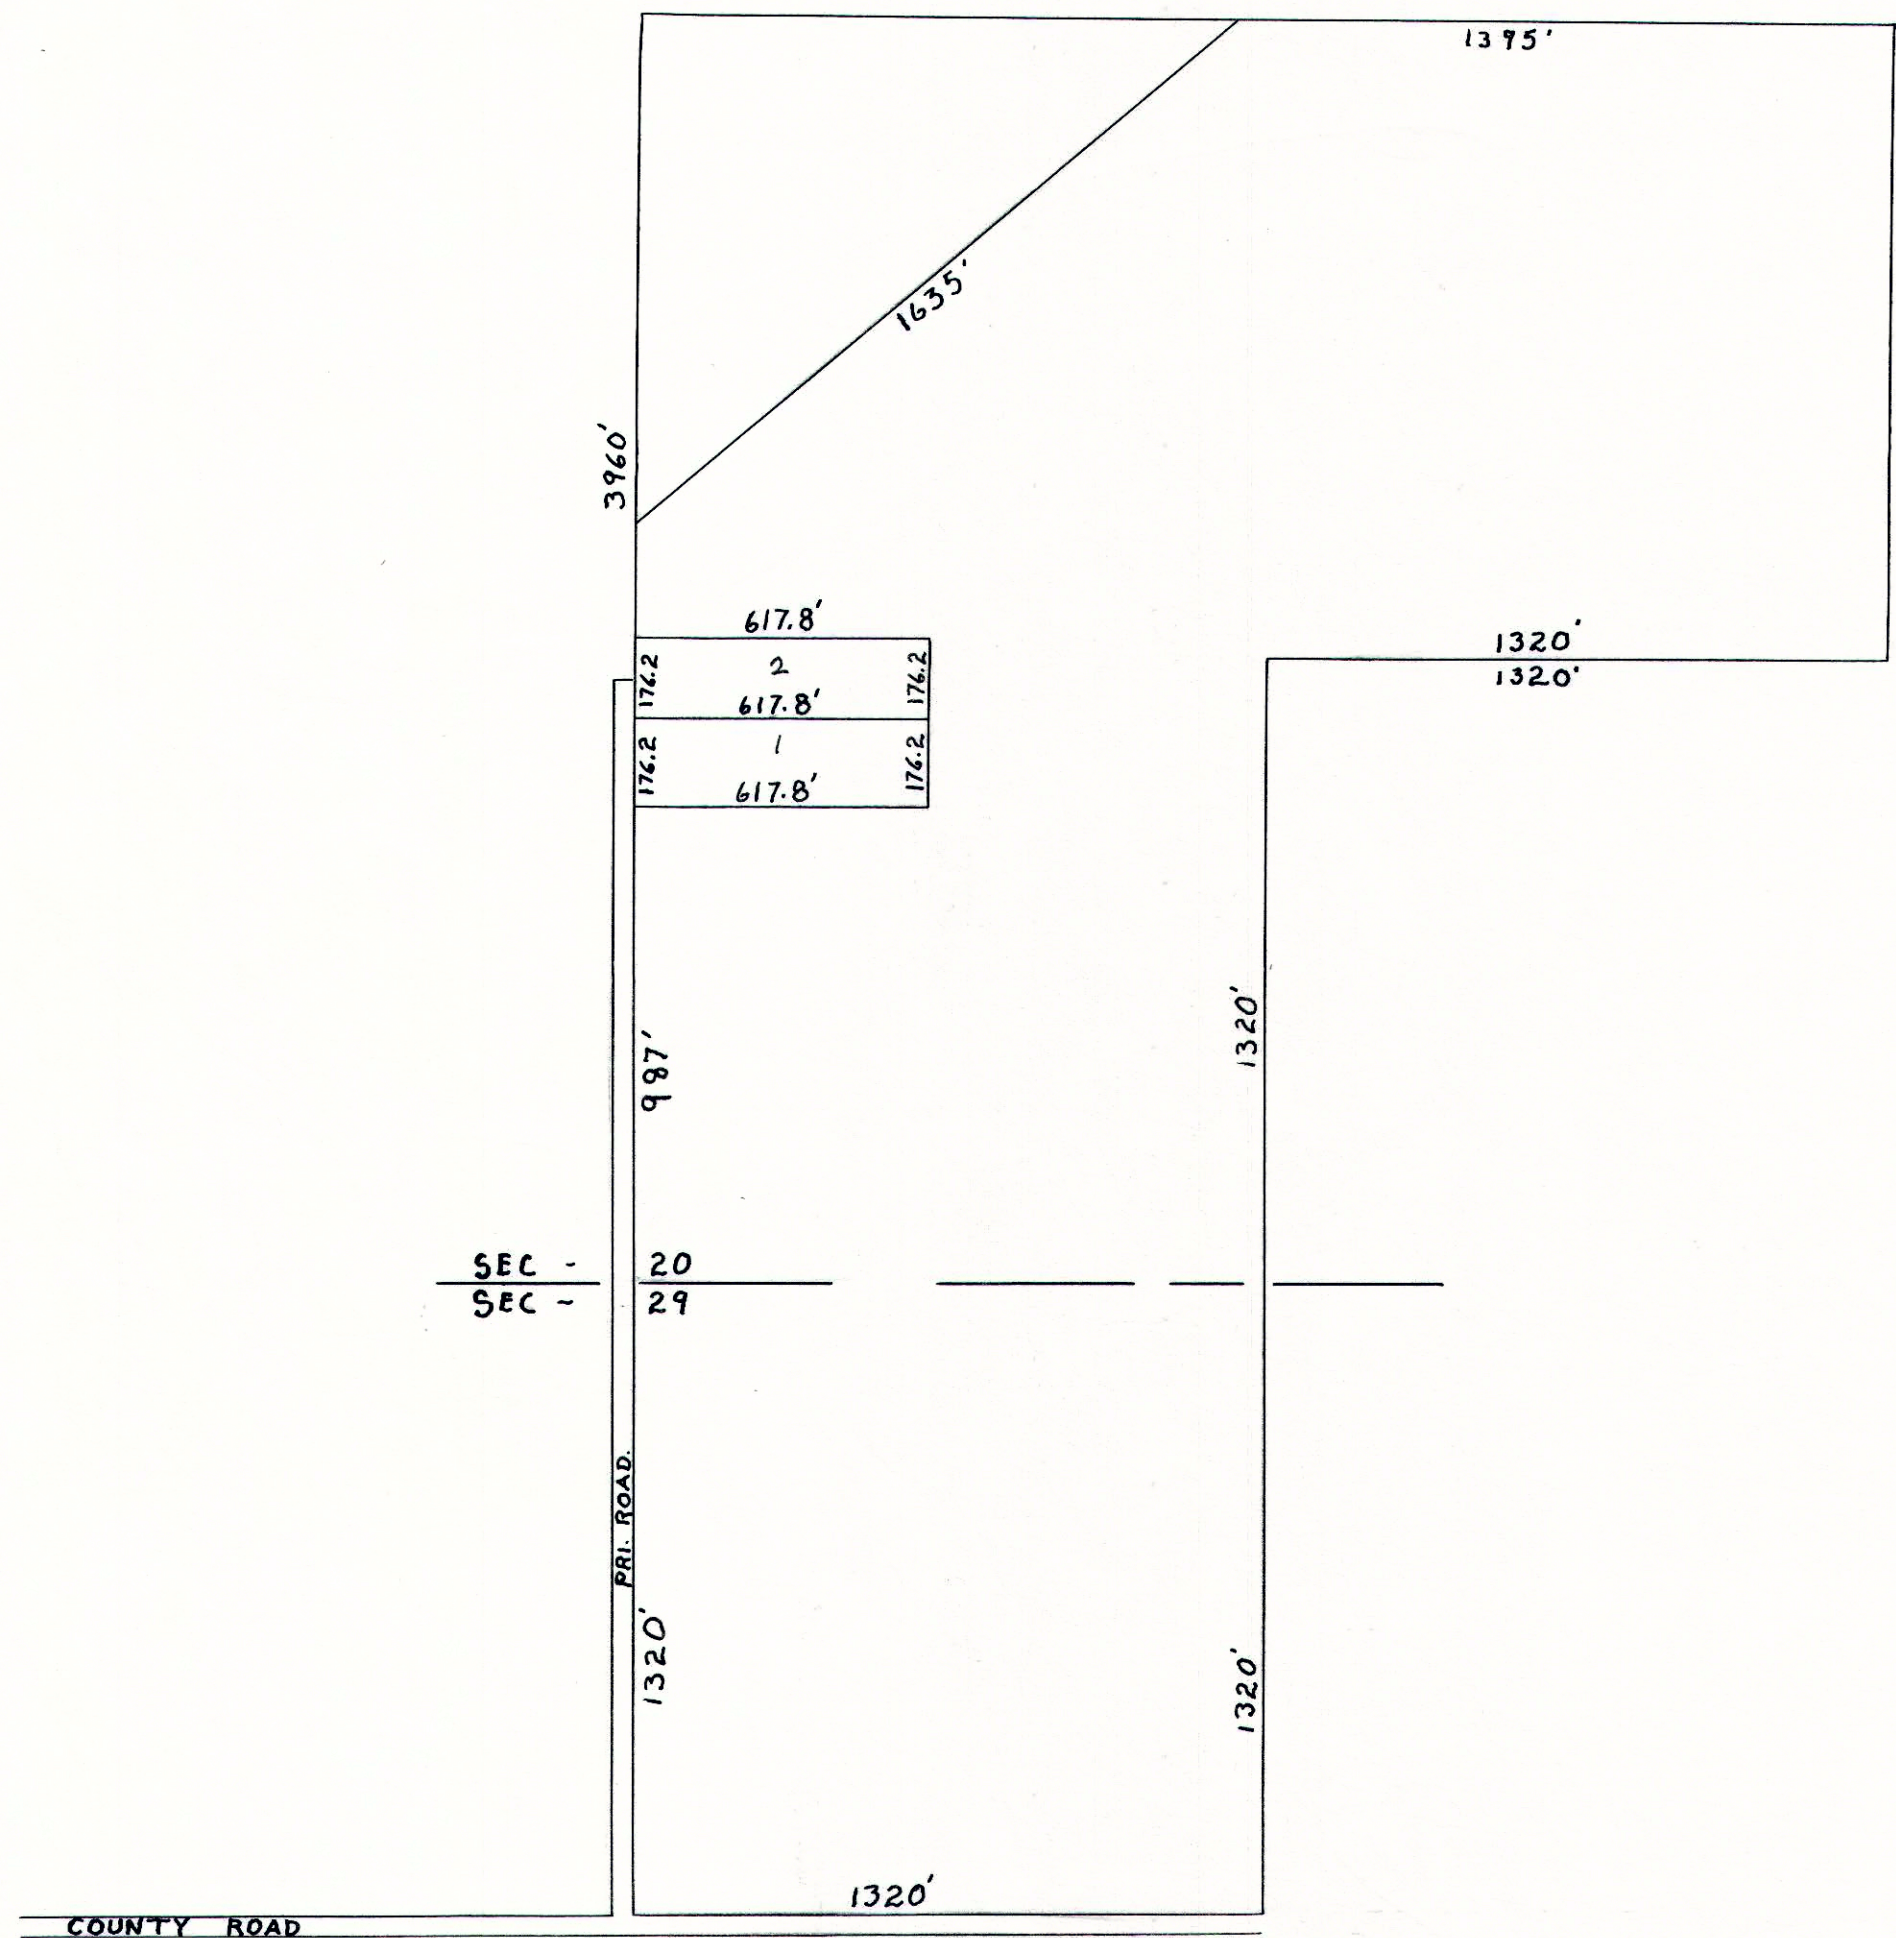


W.C. McGuire

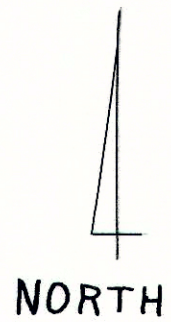

LEGAL DESCRIPTION

PARCEL NO. 1  
 BEG. 187 FT. NO. OF S. ¼ COR. OF SEC. 20, TWS. 15  
 SO. R. 11 E. SLM; THENCE NO. 176.2 FT; E. 617.8 FT;  
 SO. 176.2 FT; W. 617.8 FT. TO BEGINNING.

PARCEL NO. 2  
 BEG. 1163.2 FT. NO OF S¼ COR. OF SEC. 20, TWS 15  
 SO. R. 11 E. SLM; THENCE NO. 176.2 FT; E 617.8 FT;  
 SO. 176.2 FT; W. 617.8 FT. TO BEGINNING.

DESCRIPTION OF ROAD.  
 FROM CENTER. EAST 15 FT. AND WEST 15 FT.  
 WITH A LENGTH OF 2485 FT; SUR. GRAVEL.

MINOR SUBDIVISION  
COUNTY PLANNING & ZONING  
COMMISSION APPROVAL &  
ACCEPTANCE

PRESENTED TO THE CARBON COUNTY PLANNING  
 & ZONING COMMISSION THIS \_\_\_\_ DAY OF \_\_\_\_  
 1983, AT WHICH THIS PETITION FOR WAS APPROVED  
 AND ACCEPTED, AS A MINOR SUBDIVISION.

*Paul P. Scott*  
 PLANNING & ZONING COMMISSION CHAIRMAN

FOR:  
 BILL. MCGUIRE  
 SCALE:  
 ¼" = 100'

DATE:  
 6-7-1983

20 - 15 - 11  
 BILL MCGUIRE