


NW 1/4 of NW 1/4 SECTION 12

LEGAL DESCRIPTIONS

PARCEL 1 - Beginning at the SW corner of the NW 1/4 of the NW 1/4 of Sec. 12, T. 15 S., R. 10 E. of the S.L.B. & M. and running thence East 100.0'; thence North 680.63'; thence East 160.0'; thence North 157.07'; thence West 260.0'; thence South along the Section Line 837.70' to the point of beginning. Parcel contains 2.500 acres.

PARCEL 2 - Beginning at a point that is 100.0' East of the SW corner of the NW 1/4 of the NW 1/4 of Sec. 12, T. 15 S., R. 10 E. of the S.L.B. & M. and running thence East 160.0'; thence North 680.63'; thence West 160.0'; thence South 680.63' to the point of beginning. Parcel contains 2.500 acres.

Scale: 1" = 60'

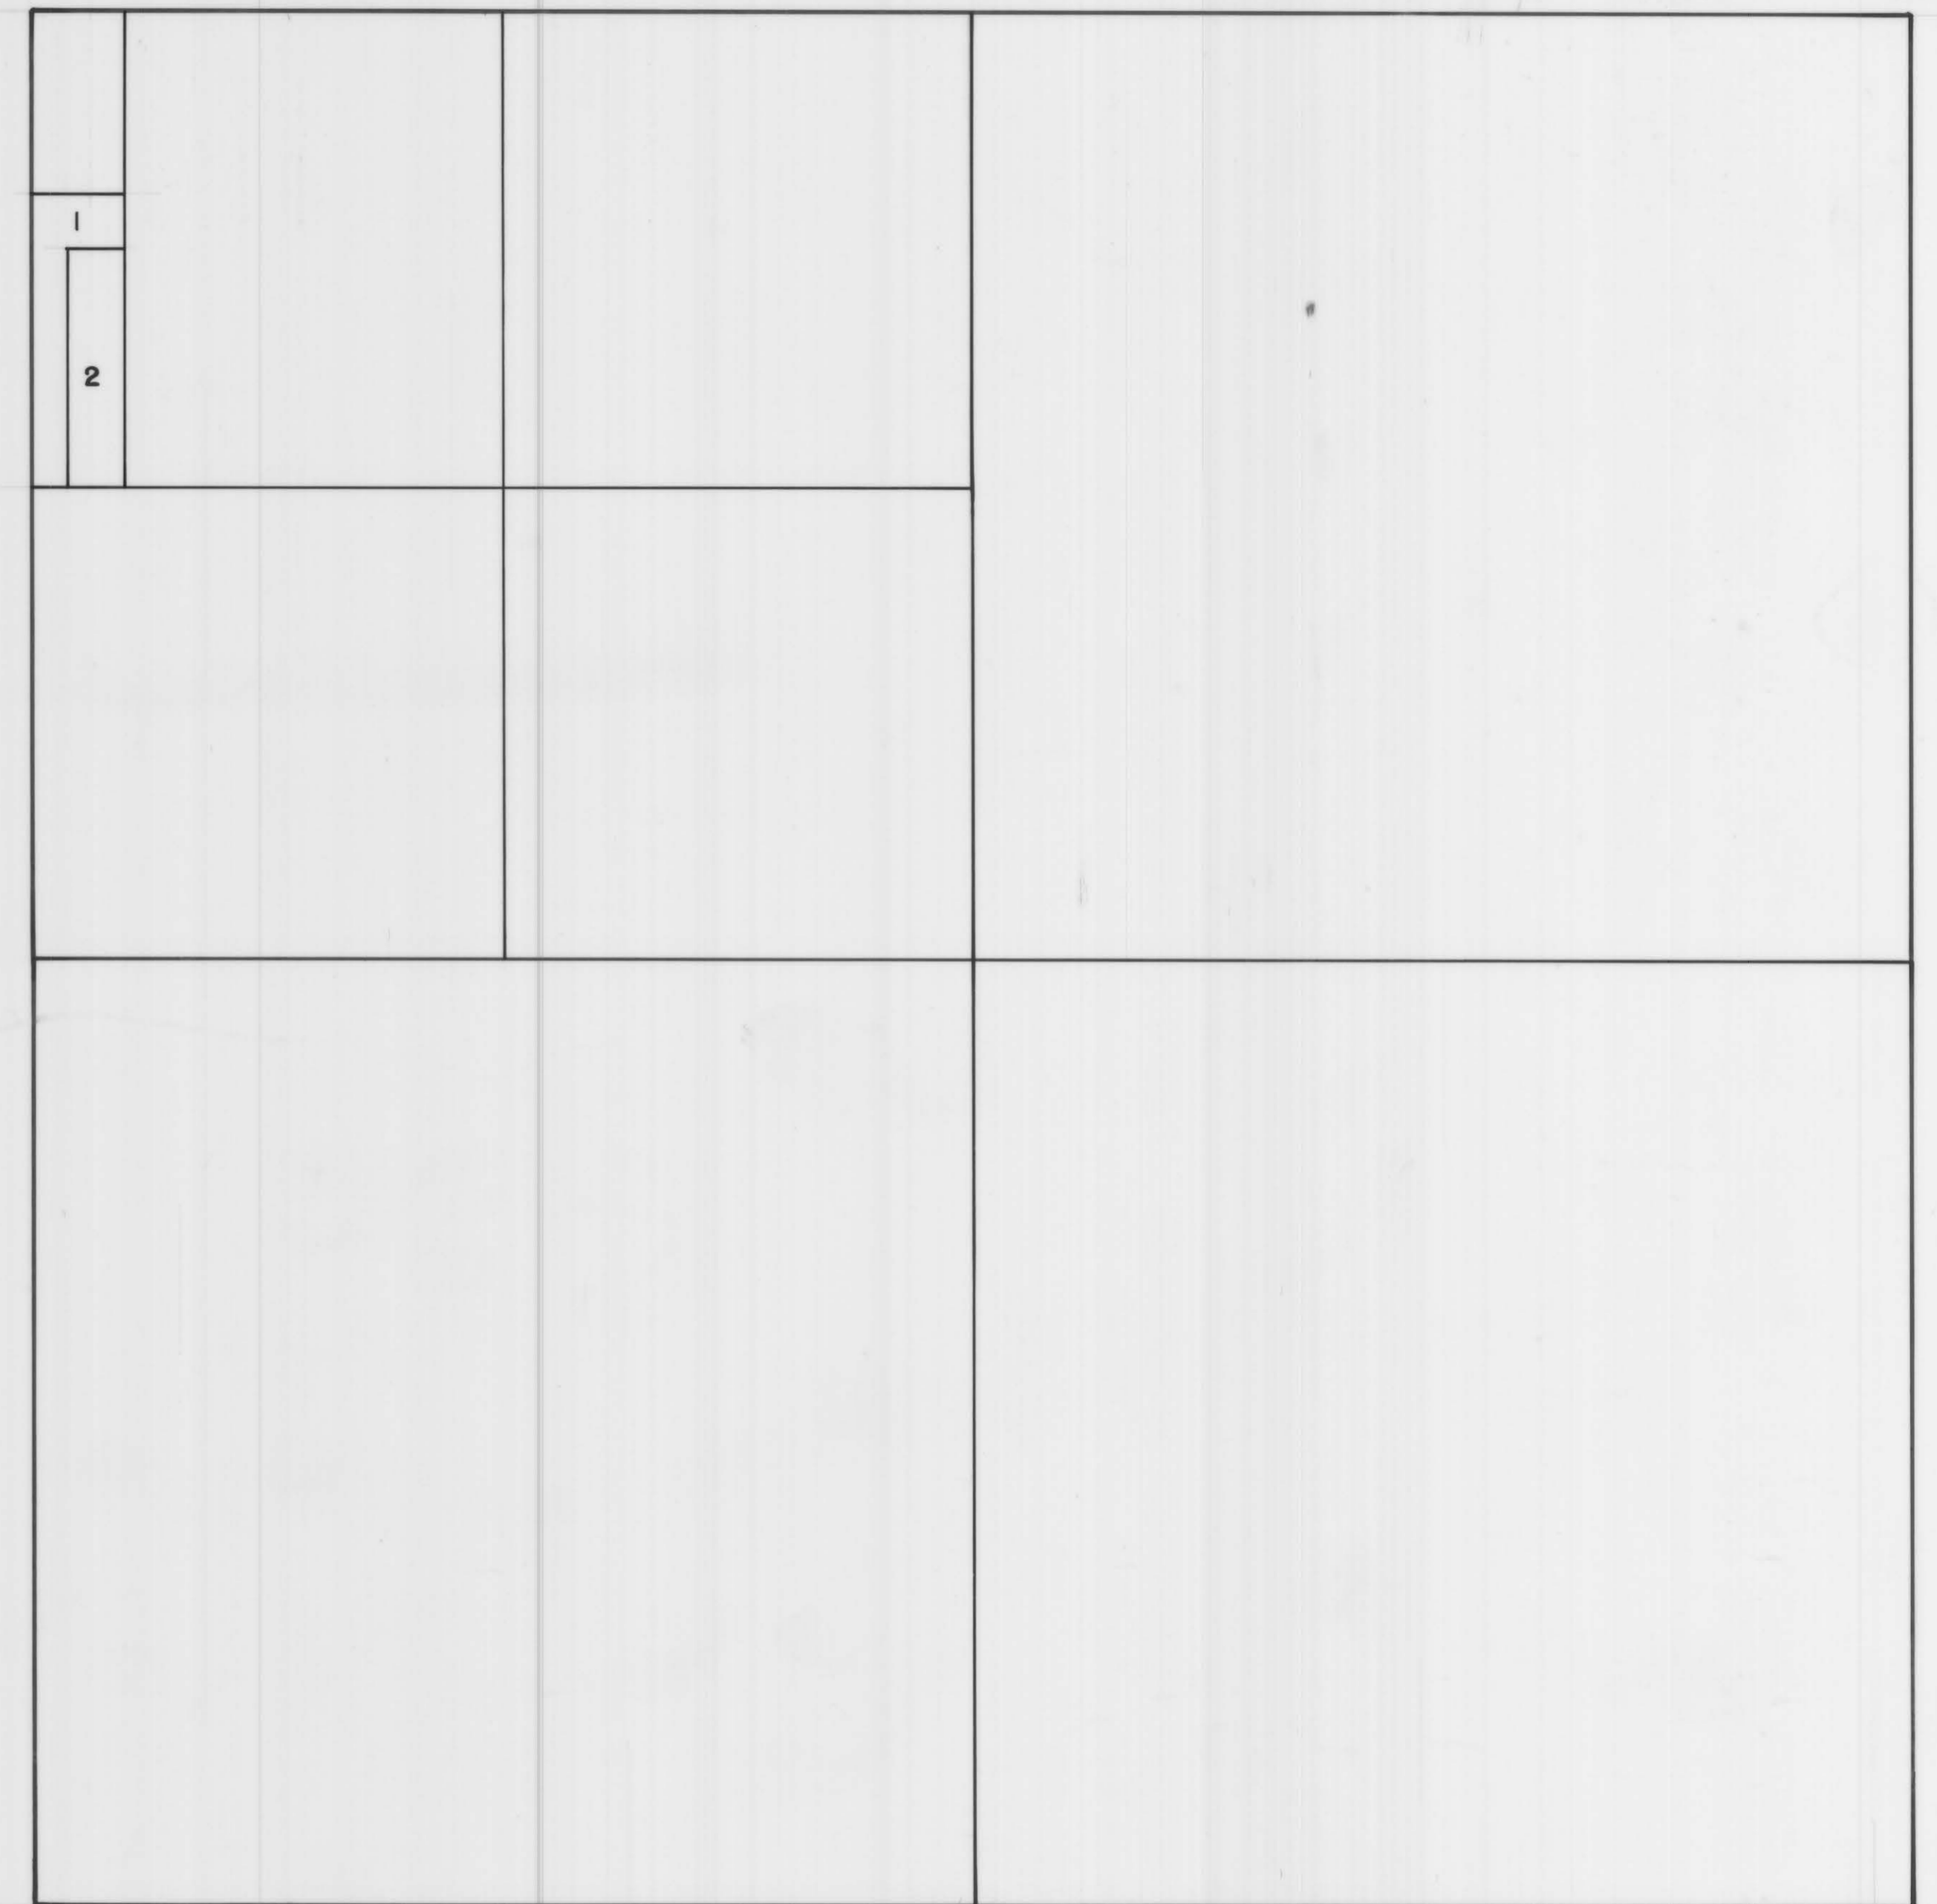

SECTION 12, T. 15 S., R. 10 E. S.L.B. & M.

MINOR SUBDIVISION
 COUNTY PLANNING & ZONING COMMISSION ACCEPTANCE

Presented to the Carbon County Planning and Zoning Commission this 29th day of April, 1982, at which time this petition for, was approved and accepted, as a minor subdivision.

David R. Marston
 Planning and Zoning Commission Chairman

12-15-10

MORGANSEN