


PROJECT NO. 79-101
 DATE 10-1-79
 DRAWN BY R. ENTWISTLE
 CHECKED BY R. ENTWISTLE
 SCALE 1" = 100'

NORTH TRUE

GENERAL LEGEND

ITEM	SYMBOL
BUILDINGS (PRO)	[Symbol]
INTERMITTENT WATER	[Symbol]
LOT CORNERS (PRO)	[Symbol]
ROADS (PRO)	[Symbol]
TOPE-A-ROUND (PRO)	[Symbol]
ASPHEN	[Symbol]

NOTE: LODGE
 THE LODGE WILL CONTAIN THE
 FOLLOWING: A KITCHEN, A
 DINING ROOM, A REST
 ROOM IN THE BASEMENT

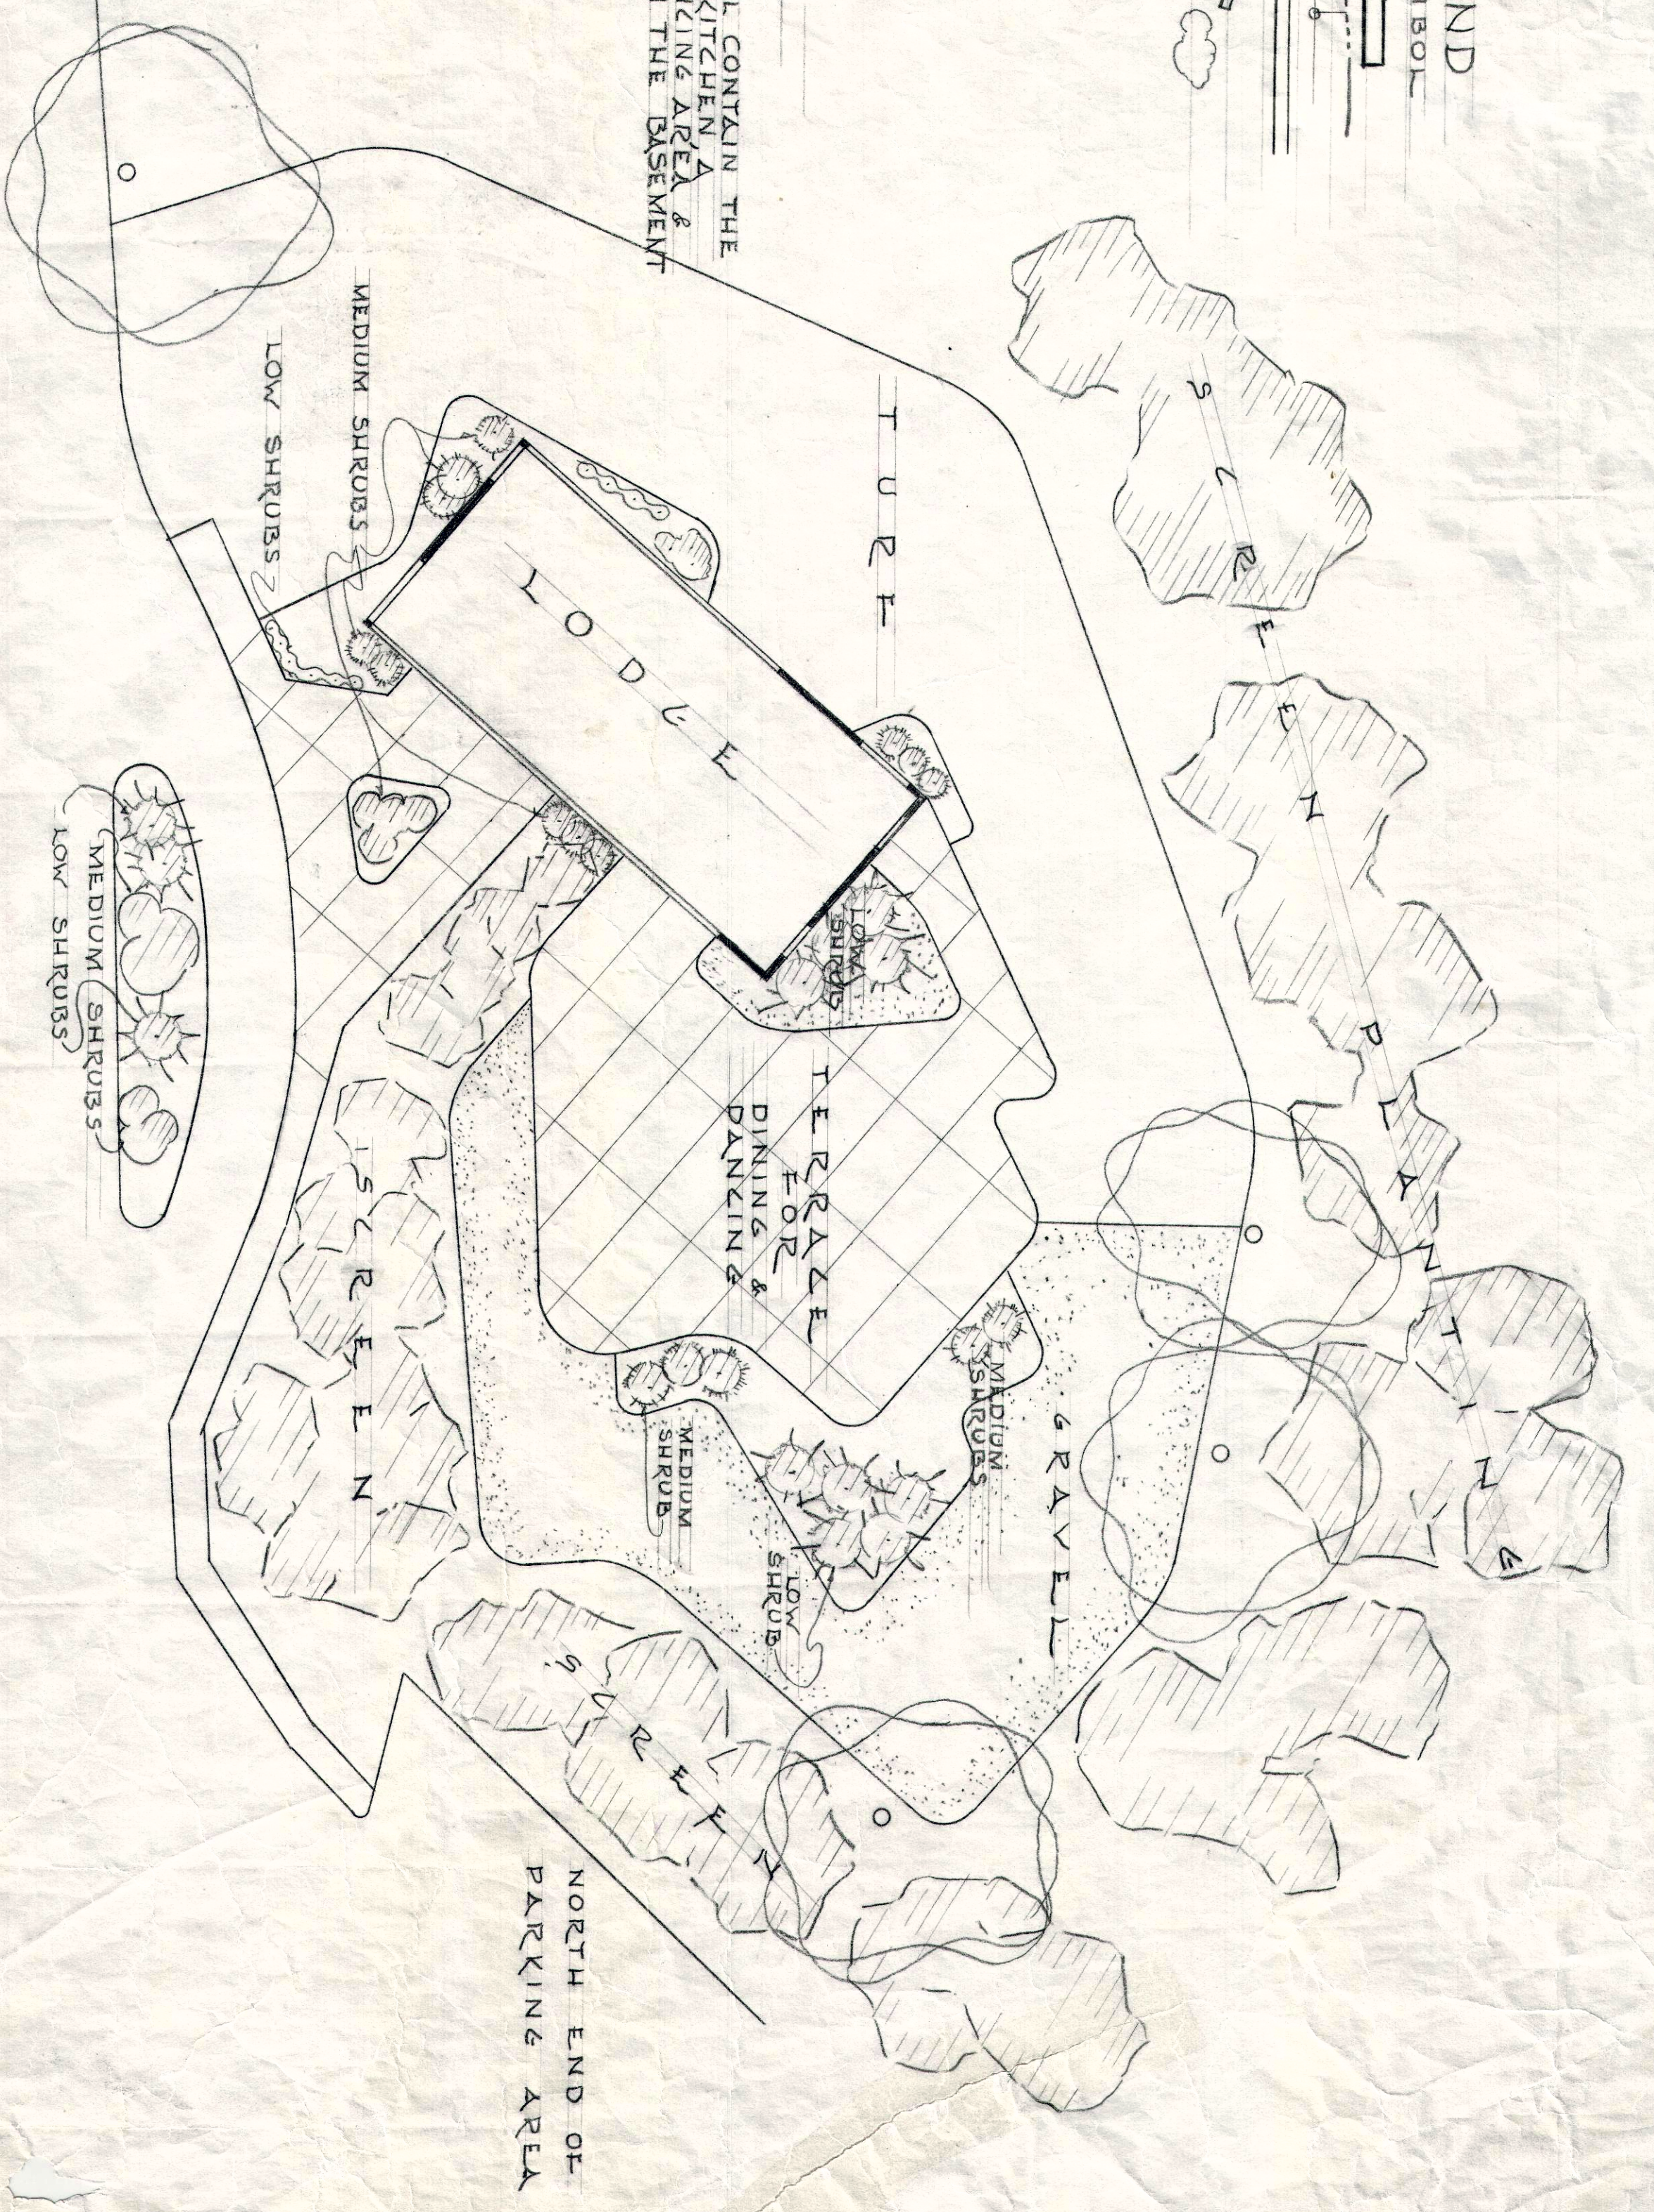


LODGE AREA

SCALE 1" = 20'


GENERAL LAY-OUT PLAN

SUMMER HOME LOTS & RESORT

APPROXIMATE LOCATION TO
 SE. CORNER COMMON TO
 SEC. 33 & 34, T15S, R7E, S4E, 34
 LOT 4 OF SECTION 34, T15S, R7E, S4E, 34
 SLEW IN UTAH CONTAINING 58.65 AC.

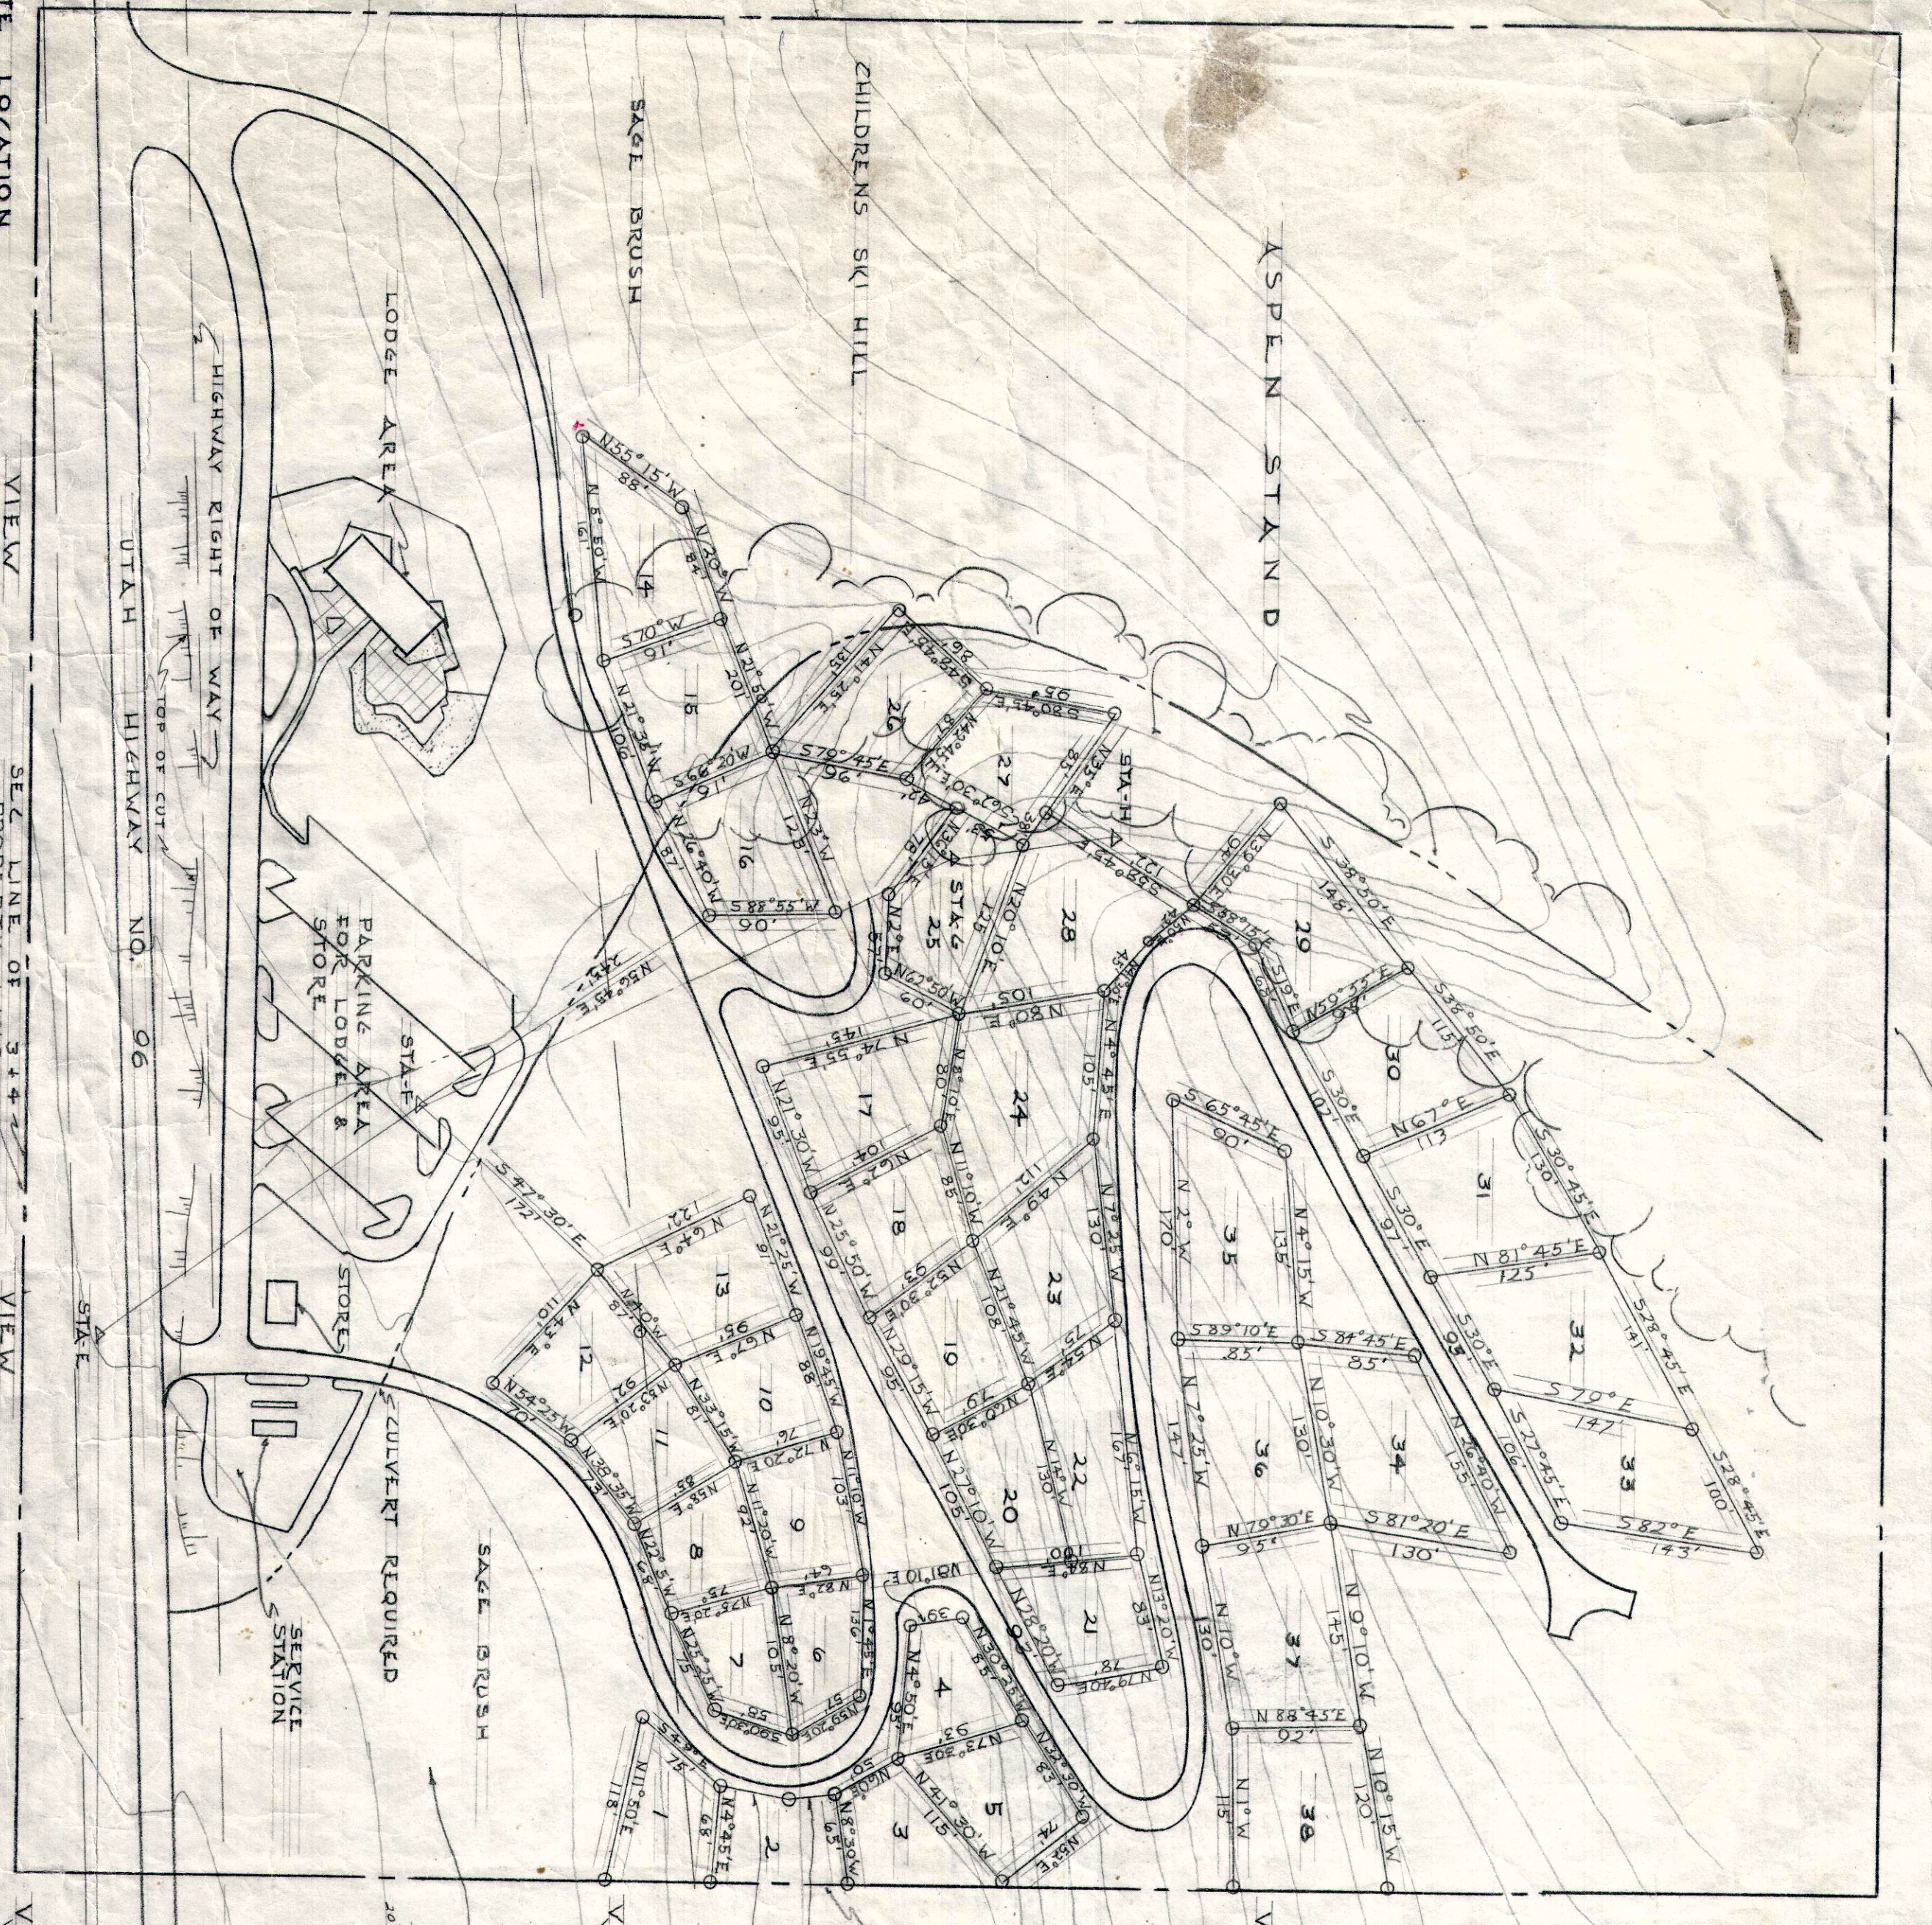


PERSPECTIVE OF LODGE

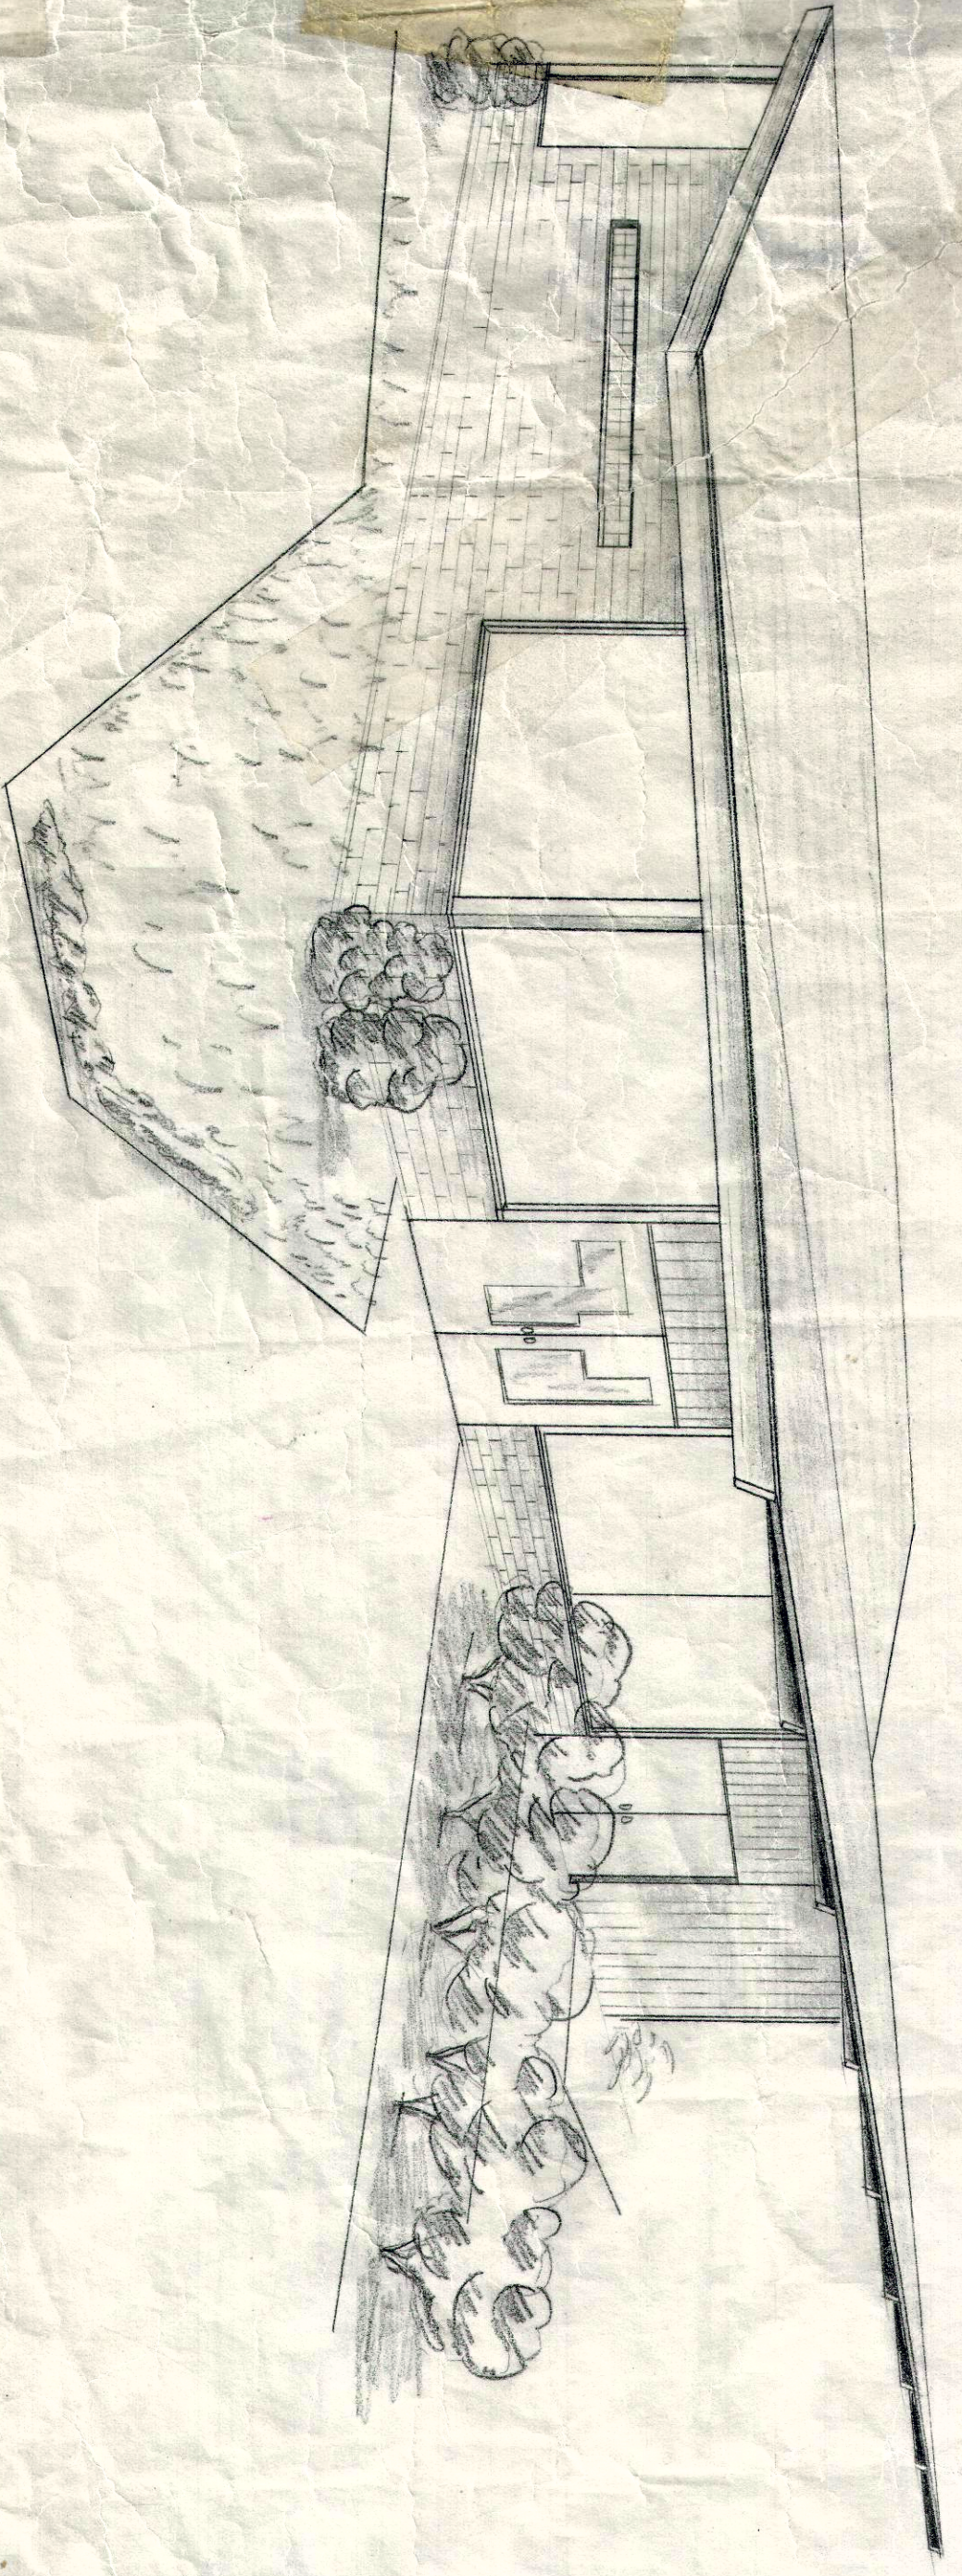

PUBLIC SERVICE AREA

SCALE 1" = 50'

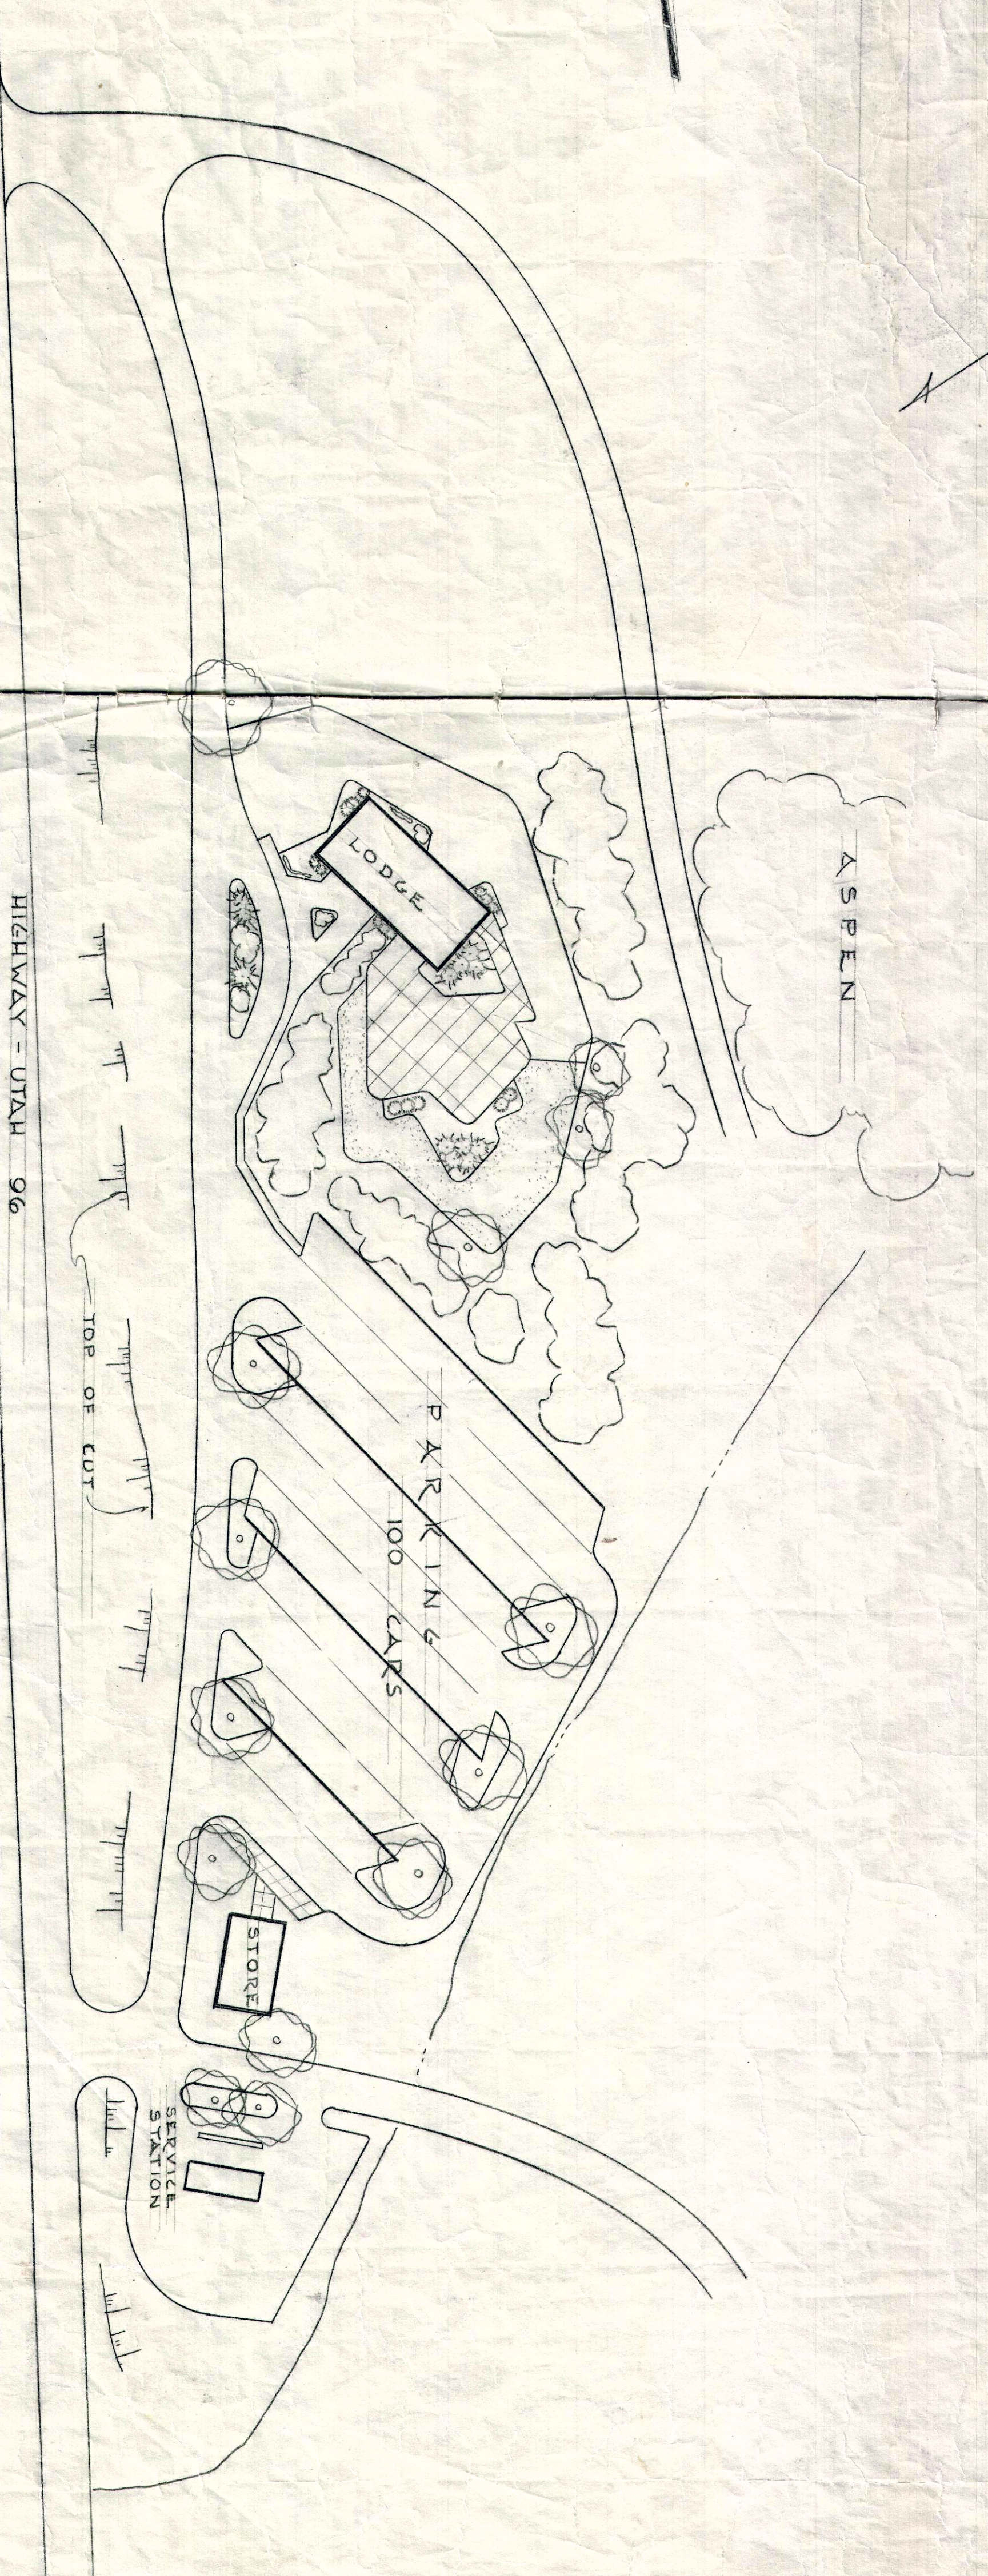

THE MOUNTAIN RETREAT

DESIGNED FOR R. FORESTER & R. FORESTER
 DESIGNED BY R.T. ENTWISTLE
 LANDSCAPE ARCHITECT

APPROVED

TITLE