


KENILWORTH RD. HWY 157/292
East

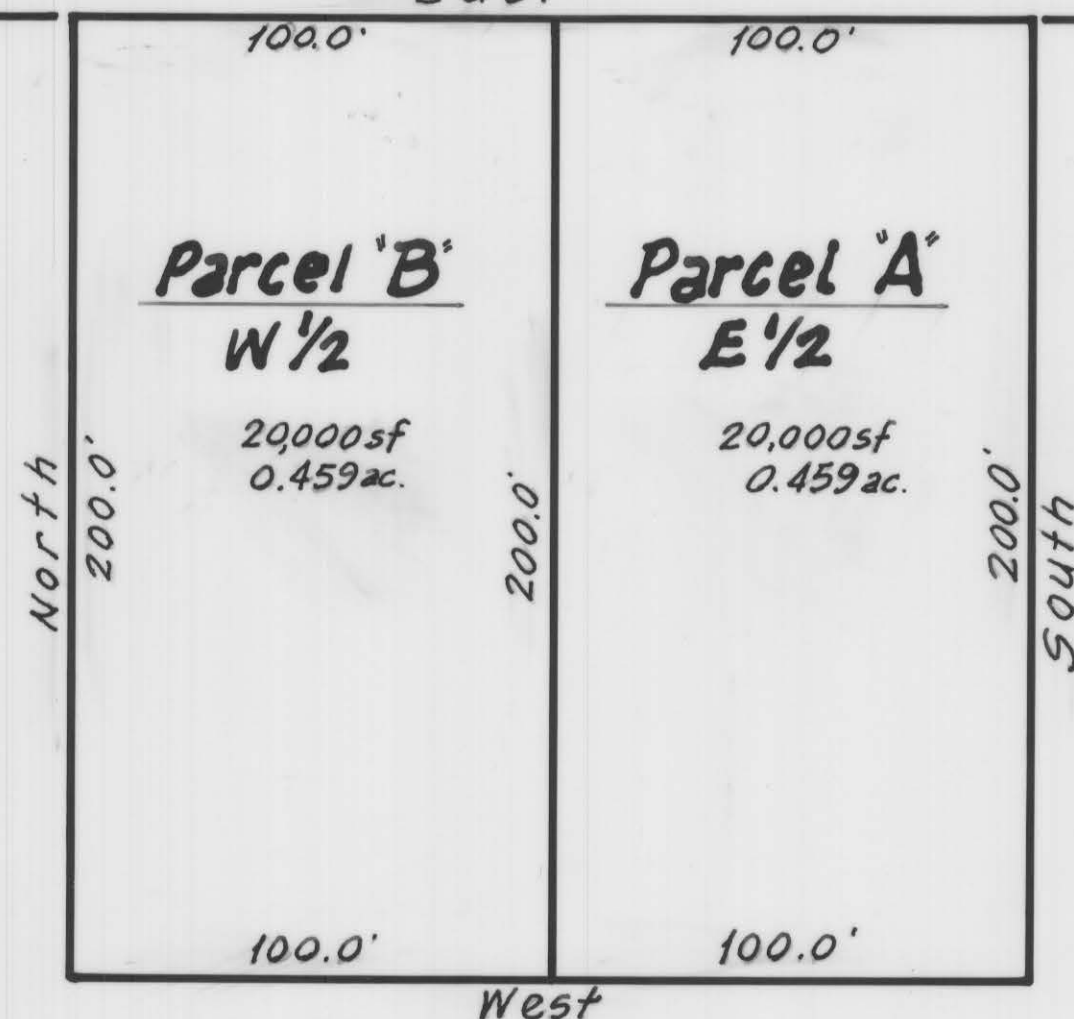

Lot 6, Block 1
DENNIS PLAT OF SPRING GLEN

Lying in CARBON COUNTY, UTAH

DESCRIPTIONS

PARCEL "A"

East Half ($E\frac{1}{2}$) of Lot 6, Block 1 of
DENNIS PLAT OF SPRING GLEN.


PARCEL "B"

West Half ($W\frac{1}{2}$) of Lot 6, Block 1 of
DENNIS PLAT OF SPRING GLEN.

ENGINEER'S CERTIFICATE

I, John S. Huefner, certify that this MINOR
SUBDIVISION PLAT reflects a true division of
Property described as shown hereon.

John S. Huefner
PE. # 3250

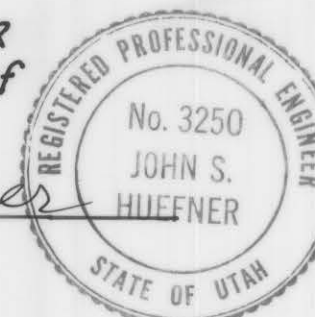

CARBON COUNTY OFFICIAL'S APPROVAL COUNTY ENGINEER'S CERTIFICATE:

I hereby certify that this office has
examined this PLAT and it is correct in
accordance with information on file in this Office.

Feb 22, 1999
date

Evan E. Hansen
County Engineer

COUNTY PLANNING & ZONING COMMISSION

This PLAT is hereby APPROVED.

date

Richard P. Tatter
Chairman, P&Z Com.

RECORDED NO.:

STATE OF UTAH, COUNTY OF CARBON; RECORDED & FILED
AT THE REQUEST OF:

Date _____ Time _____ Book _____ Page _____

Fee \$

County Recorder

MINOR SUBDIVISION PLAT
for **PERCY KENT OVIATT**

Scale: 1"=40' drawn by: JSH. 2-11-94

sheet

DENNIS PL. BLK. 1
30-13-10

PERCY KENT OVIATT