

HELPER CITY

BLOCKS 1, 2 & 6

PRATT'S SURVEY OF WELBY TOWNSITE

CARBON COUNTY PLATS

1	
17	4
1A-101 DE VINCENT ENTERPRISES, LLC .20 Ac.	
18	3
1A-100 PORTREE PROPERTIES, LLC .17 Ac.	
19	2
1A-99 CHRISTOPHER KANYUSIK .12 Ac.	
20	1
1A-102 ELLIS L. PIERCE .08 Ac.	1A-98 DE VINCENT ENTERPRISES, LLC .08 Ac.

IVY STREET


11	10
1A-112 GOOD HEART CONNECTION, LLC .11 Ac.	1A-111-1 JACQUELINE MALLET .06 Ac.
12	9
1A-103 HELPER CITY	
13	8
.08 Ac.	
14	7
.08 Ac.	
15	6
1A-103-2 TIMOTHY E. RILEY .08 Ac.	
16	5
1A-118 DEBORAH L. PEARSON .08 Ac.	1A-106 DAVID & PINEAU NIELSEN .11 Ac.
17	4
1A-119 CATHERINE MCINTYRE, ETAL .08 Ac.	1A-103-1 UTAH OUTPOST MOUNTAIN CHARLIE .08 Ac.
18	3
1A-120 FRANCES E. SMITH, TR. .08 Ac.	
19	2
.08 Ac.	1A-103 HELPER CITY
20	1
1A-122 SHELLI MARVIDAKIS .08 Ac.	.42 Ac.

MAIN STREET

POPLAR STREET

1ST WEST STREET

FITCH'S WEST SIDE
ADDITION

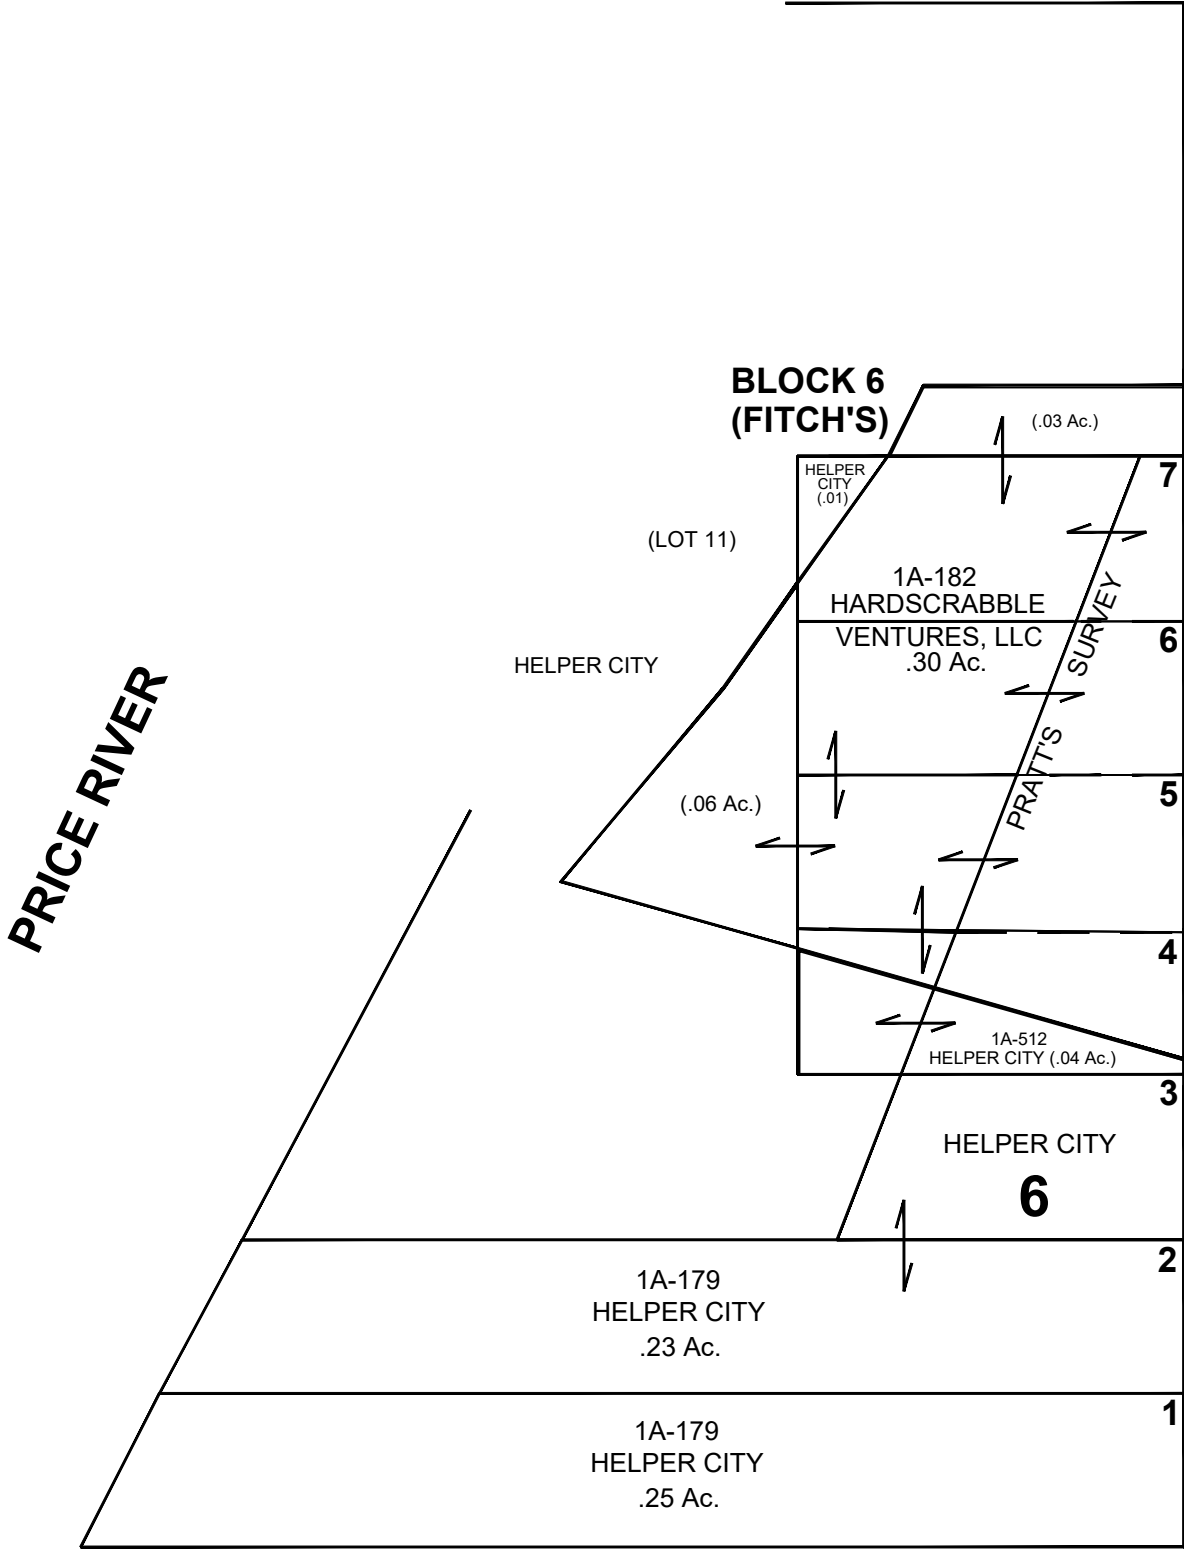

SCALE: 50 FEET = 1 INCH
APRIL 8, 2025

Carbon County assumes no
liability for errors or omissions in
any information.