
Rotig. Fee ____

CARBON COUNTY PLATS BOOK 5 PAGE 6

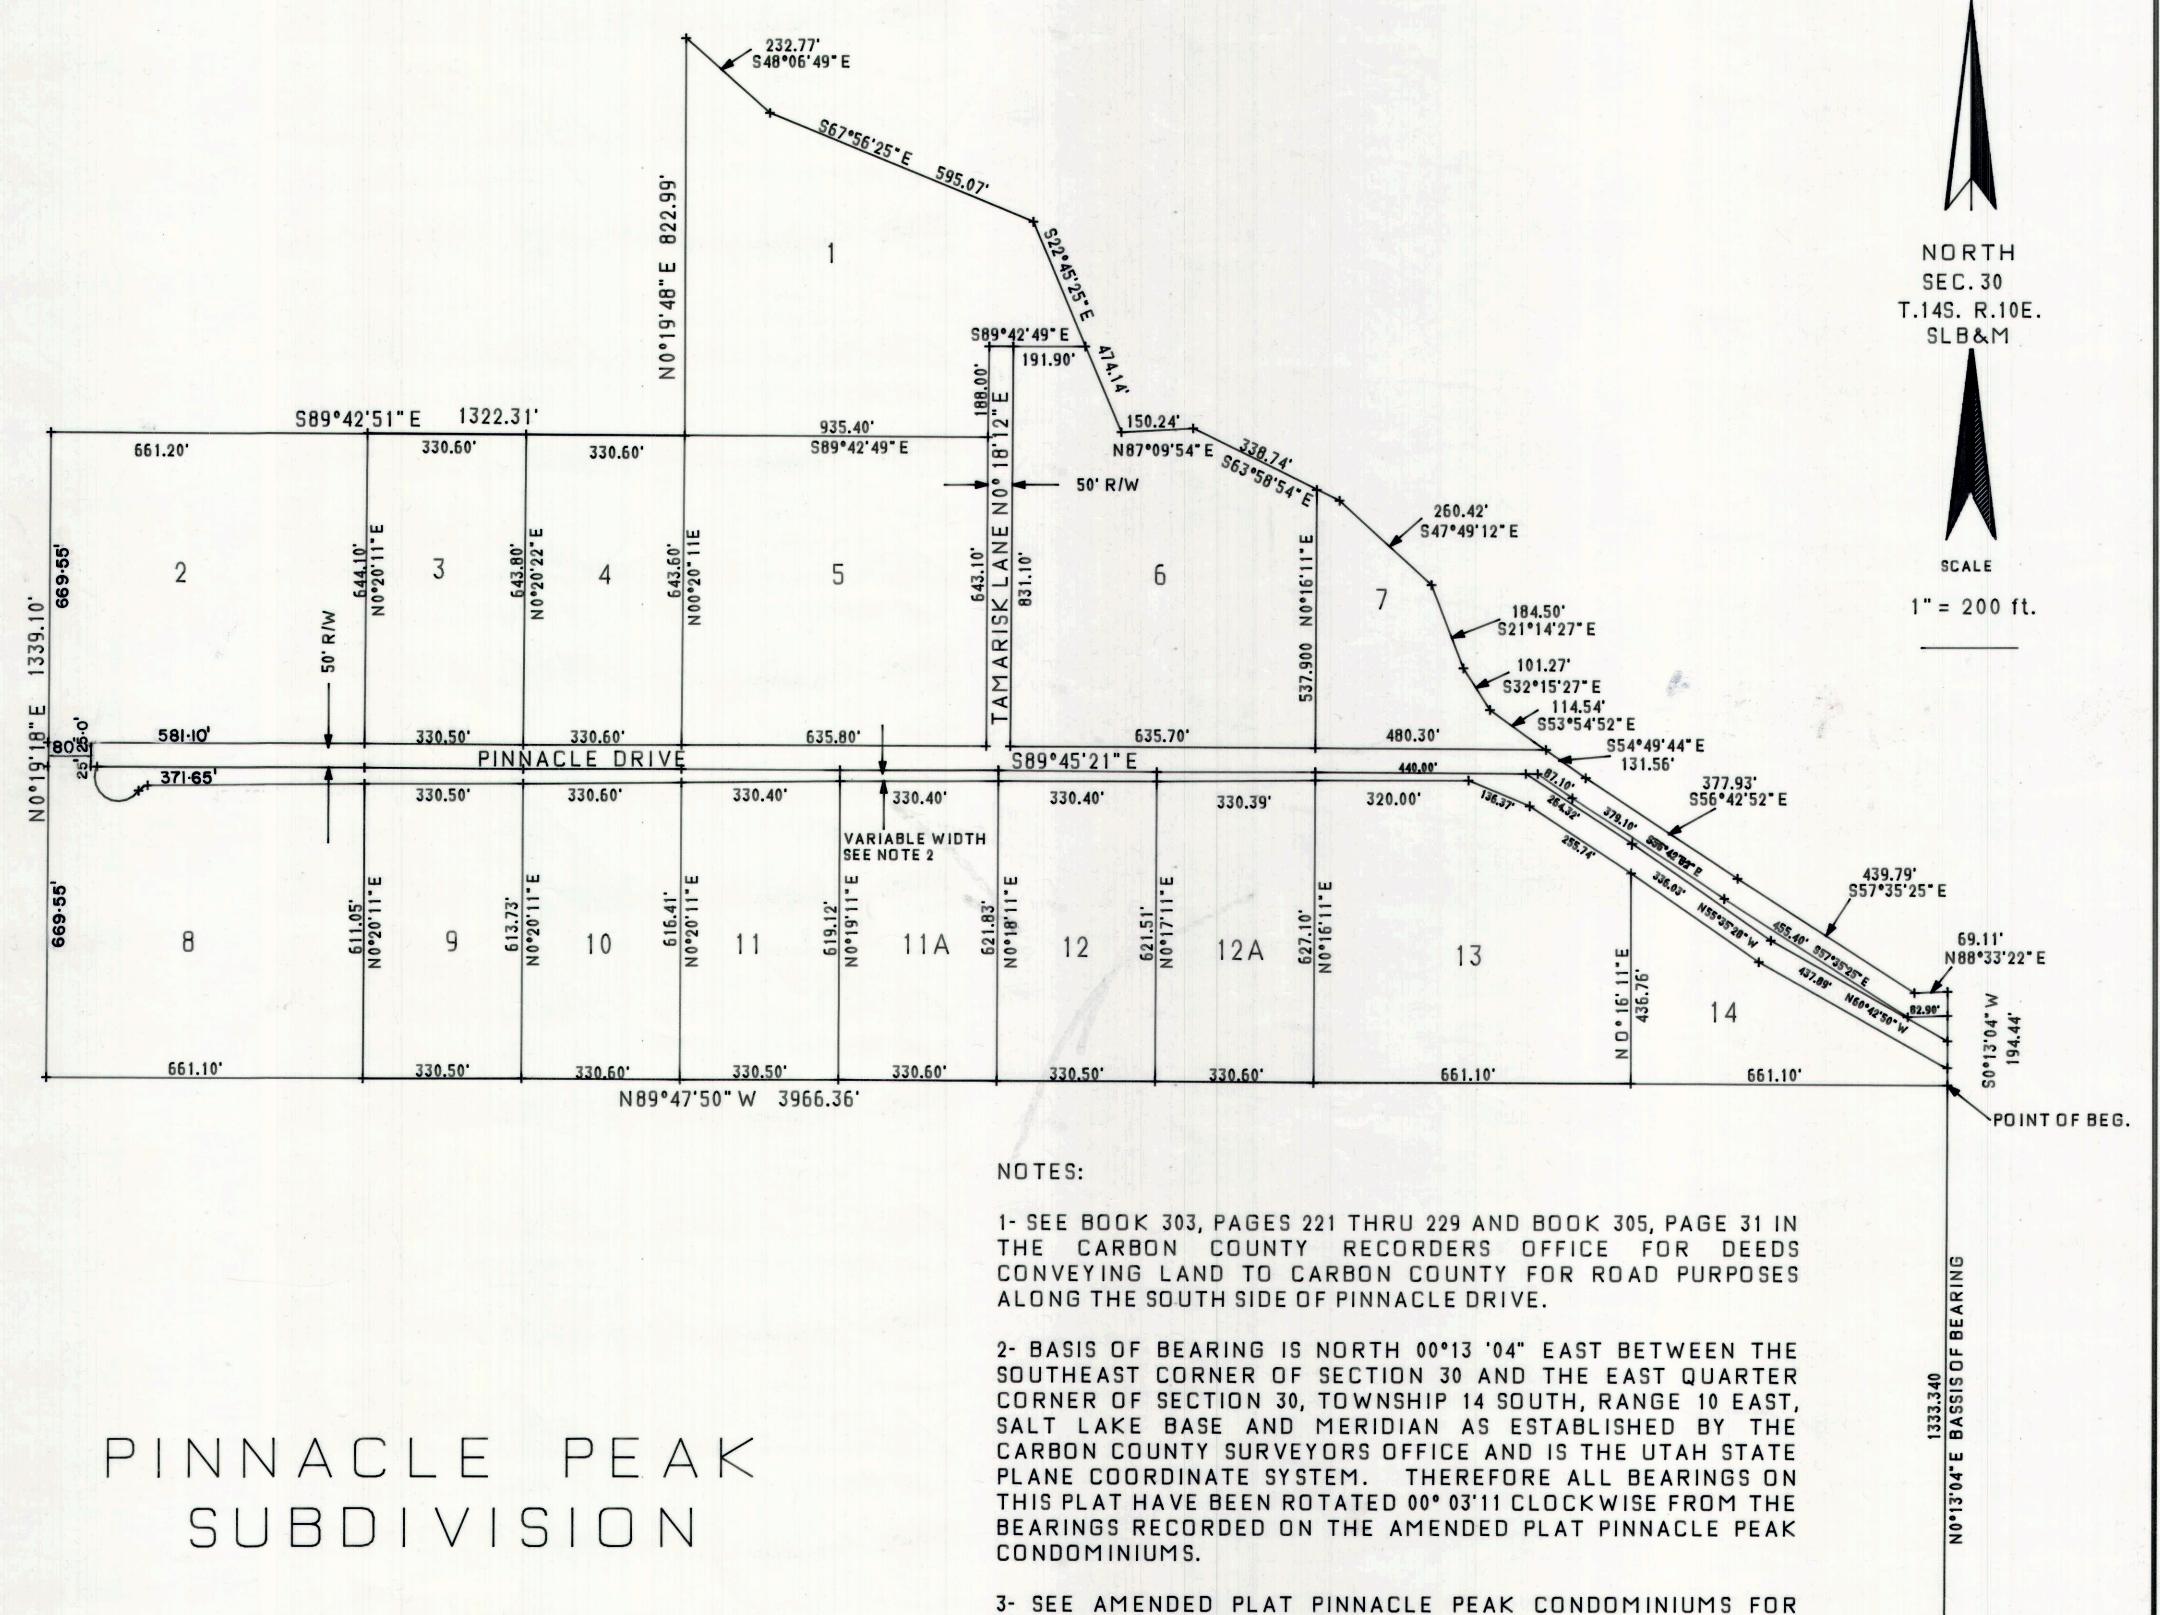

SUR VEY OR'S CERTIFICATE

I, EVAN E. HANSEN DO HEREBY CERTIFY THAT I AM A REGISTERED LAND SURVEYOR, AND THAT I HOLD CERTIFICATE NO. 3115, AS PRESCRIBED UNDER THE LAWS OF THE STATE OF UTAH, FURTHER CERTIFY THAT BY AUTHORITY OF THE OWNERS, I HAVE MADE A REPLAT OF THE TRACT OF LAND SHOWN ON THIS PLAT AND DESCRIBED BELOW HEREAFTER TO BE KNOWN AS:

PINNACLE PEAK SUBDIVISION

AND THAT THE SAME HAS BEEN CORRECTLY REPLATED AS SHOWN ON THIS PLAT.

DESCRIPTION

BEGINNING AT A POINT 1,333.34 FT. NORTH 00° 13' 04"EAST OF THE SOUTHEAST CORNER OF SECTION 30, TOWNSHIP 14 SOUTH, RANGE 10 EAST, SALT LAKE BASE AND MERIDIAN; AND RUNNING THENCE NORTH 89°47'50" WEST, 3966.36 FEET.; THENCE NORTH 00°19'18"EAST, 1,339.10 FEET.; THENCE SOUTH 89°42'51" EAST, 1322.31 FEET.; THENCE NORTH 00°19" 48" EAST, 822.99 FEET.; THENCE SOUTH 48°06'49" EAST, 232.77 FEET. THENCE SOUTH 67°56'25" EAST, 595.07 FEET; THENCE SOUTH 22°45'25" EAST, 474.14 FEET; THENCE NORTH 87°09'54" EAST, 150.24 FEET; THENCE SOUTH 63°58'54"EAST, 338.74 FEET; THENCE SOUTH 47°49'12"EAST, 260.42 FEET; THENCE SOUTH 21°14'27" EAST, 184.50 FEET; THENCE SOUTH 32°15'27"EAST, 101.27 FEET; THENCE SOUTH 53°54'52"EAST, 114.54 FEET; THENCE SOUTH 54°49'44"EAST, 131.56 FEET; THENCE SOUTH 56°42'52" EAST, 377.93 FEET; THENCE SOUTH 57°29'03" EAST, 439.79 FEET; THENCE NORTH 88°33'22"EAST, 69.11 FEET; THENCE SOUTH 00°13' 04" WEST, 194.44 FEET TO THE POINT OF BEGINNING.

NO. 3115 MAY 20, 1993 EVAN E. DATE

Evan E. Hansen EVAN E. HANSEN

OWNER'S DEDICATION


KNOW ALL MEN BY THESE PRESENTS THAT ____THE ___UNDERSIGNED OWNERS OF THE ABOVE DESCRIBED TRACT OF LAND, HAVING CAUSED SAME TO BE SUBDIVIDED INTO LOTS AND STREETS TO HEREAFTER BE KNOWNASTHE

PINNACLE PEAK SUBDIVISION

DO HEREBY DEDICATE FOR PERPETUAL USE OF THE PUBLIC ALL PARCELS OF LAND SHOWN ON THIS PLAT AS INTENDED FOR PUBLIC USE. IN WITNESS WHERBY WE HAVE HEREUNTO SET

LOT OWNER'S SIGNATURES

ACKNOWLEDGMENT

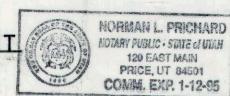

STATE OF UTAH COUNTY OF CARBON S.S.
ON THE -/9th DAY OF MAY

APPEARED BEFORE ME, THE SIGNERS OF THE FOREGOING DEDICATION WHO DULY ACKNOWLEDGED TO ME THAT THEY DID EXECUTE THE SAME.

1-12,95

MY COMMISSION EXPIRES

PLANNING COMMISSION APPROVED THIS ____ 26 The ___ DAY OF BY THE COUNTY PLANNING COMMISSION lead P. Jallan CHAIRMAN, COUNTY PLANNING COMMISSION SOUTHEASTERN DISTRICT HEALTH DEPT. APPROVED THIS ______ 147 DAY OF DIRECTOR, ENVIRONMENTAL HEALTH

SURVEYOR'S CERTIFICATE I HEREBY CERTIFY THAT THIS OFFICE HAS EXAMINED THIS PLAT AND IT IS CORRECT IN ACCORDANCE WITH INFORMATION ON FILLE IN THIS OFFICE. 6-1-83 DATE COMMISSIONER / SURVEYOR

APPROVAL AS TO FORM APPROVED AS TO FORM THIS 20th DAY OF Way ____A.D. 1993 Colere Street COUNTY ATTORNEY

COUNTY RECORDERS OFFICE.

HOWEVER EVIDENCED.

ORIGINAL SURVEYOR'S CERTIFICATE AND DESCRIPTION AS RECORDED IN BOOK 4 OF PLATS PAGE 220 IN THE CARBON

4- ALL LOTS ARE SUBJECT TO ALL EXISTING EASEMENTS

COUNTY COMMISSION PRESENTED TO THE BOARD OF COUNTY COMMISSONERS THIS /9th DAY OF MAY A.D. 1993, AT WHICH TIME THIS SUBDIVISION WAS APPROVED AND ACCEPTED.

ATTEST: COUNTY CLERK CHAIRMAN, BOARD OF COUNTY COMMISSIONERS

BRASS CAP T.14S. R.10E. S..L.B. & M.

RECORDED . 39648 STATE OF UTAH, COUNTY OF CARBON RECORDED AND FILED AT THE REQUEST OF CARSON COUNTS DATE 6/4/93 TIME 9:35 AM BOOK 5 PAGE 6 BEE\$ 2.1.6 COUNTY RECORDER ann B. OBrien