SURVEYOR'S CERTIFICATE

CHARLES W. HATHAWAY , do hereby certify that I am a Reg-

istered Civil Engineer, and or Land Surveyor, and that I hold

certificate No. 4945 as prescribed under the laws of the

State of Utah. I further certify that by authority of the Owners, I have made a survey of the tract of land shown on this plat and described below, and have subdivided said tract of land into lots and streets, here-

and that same has been correctly surveyed and staked on the ground

BOUNDARY DESCRIPTION

589°42'29"E 210.00 FEET TO A POINT ON A 185.00 FOOT RADIUS CURVE TO THE

650°00 € 131.45 FEET, THENCE; 6 56'30'00" W 11.50 FEET, THENCE;

545°30'00" E 100.70 FEET, THENCE; S 44° 09'33" E 30.87 FEET, THENCE; S45°30'00" E 100.50" FEET, THENCE; N 64° 19'35" E 57.05 FEET, THENCE; S89'42'29" E 188.10" FEET, TO A POINT ON THE EAST SECTION LINE THENCE;

SO"11' 33" W 300.10 FEET, ALONG THE EAST SECTION LINE OF SECTION 27

N 89°41'07"W 483.70 FEET, PARALLEL AND 66.00' FEET NORTH OF THE

SECTION THENCE;

THENCE;

BEGINNING AT A POINT WHICH 19 60°11' 33" W

T.145., R.IOE., S.L.B. &M. AND RUNNING THENCE;

SOUTH LINE OF THE N.E. 14 OF THE S.E. 14 OF SAID

1269.27 FEET FROM THE EAST 1/4 CORNER OF SECTION 27.

RIGHT; THENCE; ALONG ARC OF GAID CURVE 176.65 FEET (THE LONG CHORD BEARS & 27° 38' 45' W 170.01 FEET);

TO THE POINT OF BEGINNING. CONTAINS 6.043 ACRES

after to be known as QUAIL HOLLOW ESTATES P.U.D.

as shown on this plat.

675°17'31"W 113.83 " NO° 17'31"E 335.46 II


N 75°17'31' E 98.35 5 88°56'01"E 40.00

JAN 21, 1981

NO°17'31"E 328.70 FEET, THENCE; N74°42'29'W 97.60 FEET, THENCE; N40°51'38"W 3917 11 11

555°00 W 61.88 FEET, THENCE;

COURSE DIST.

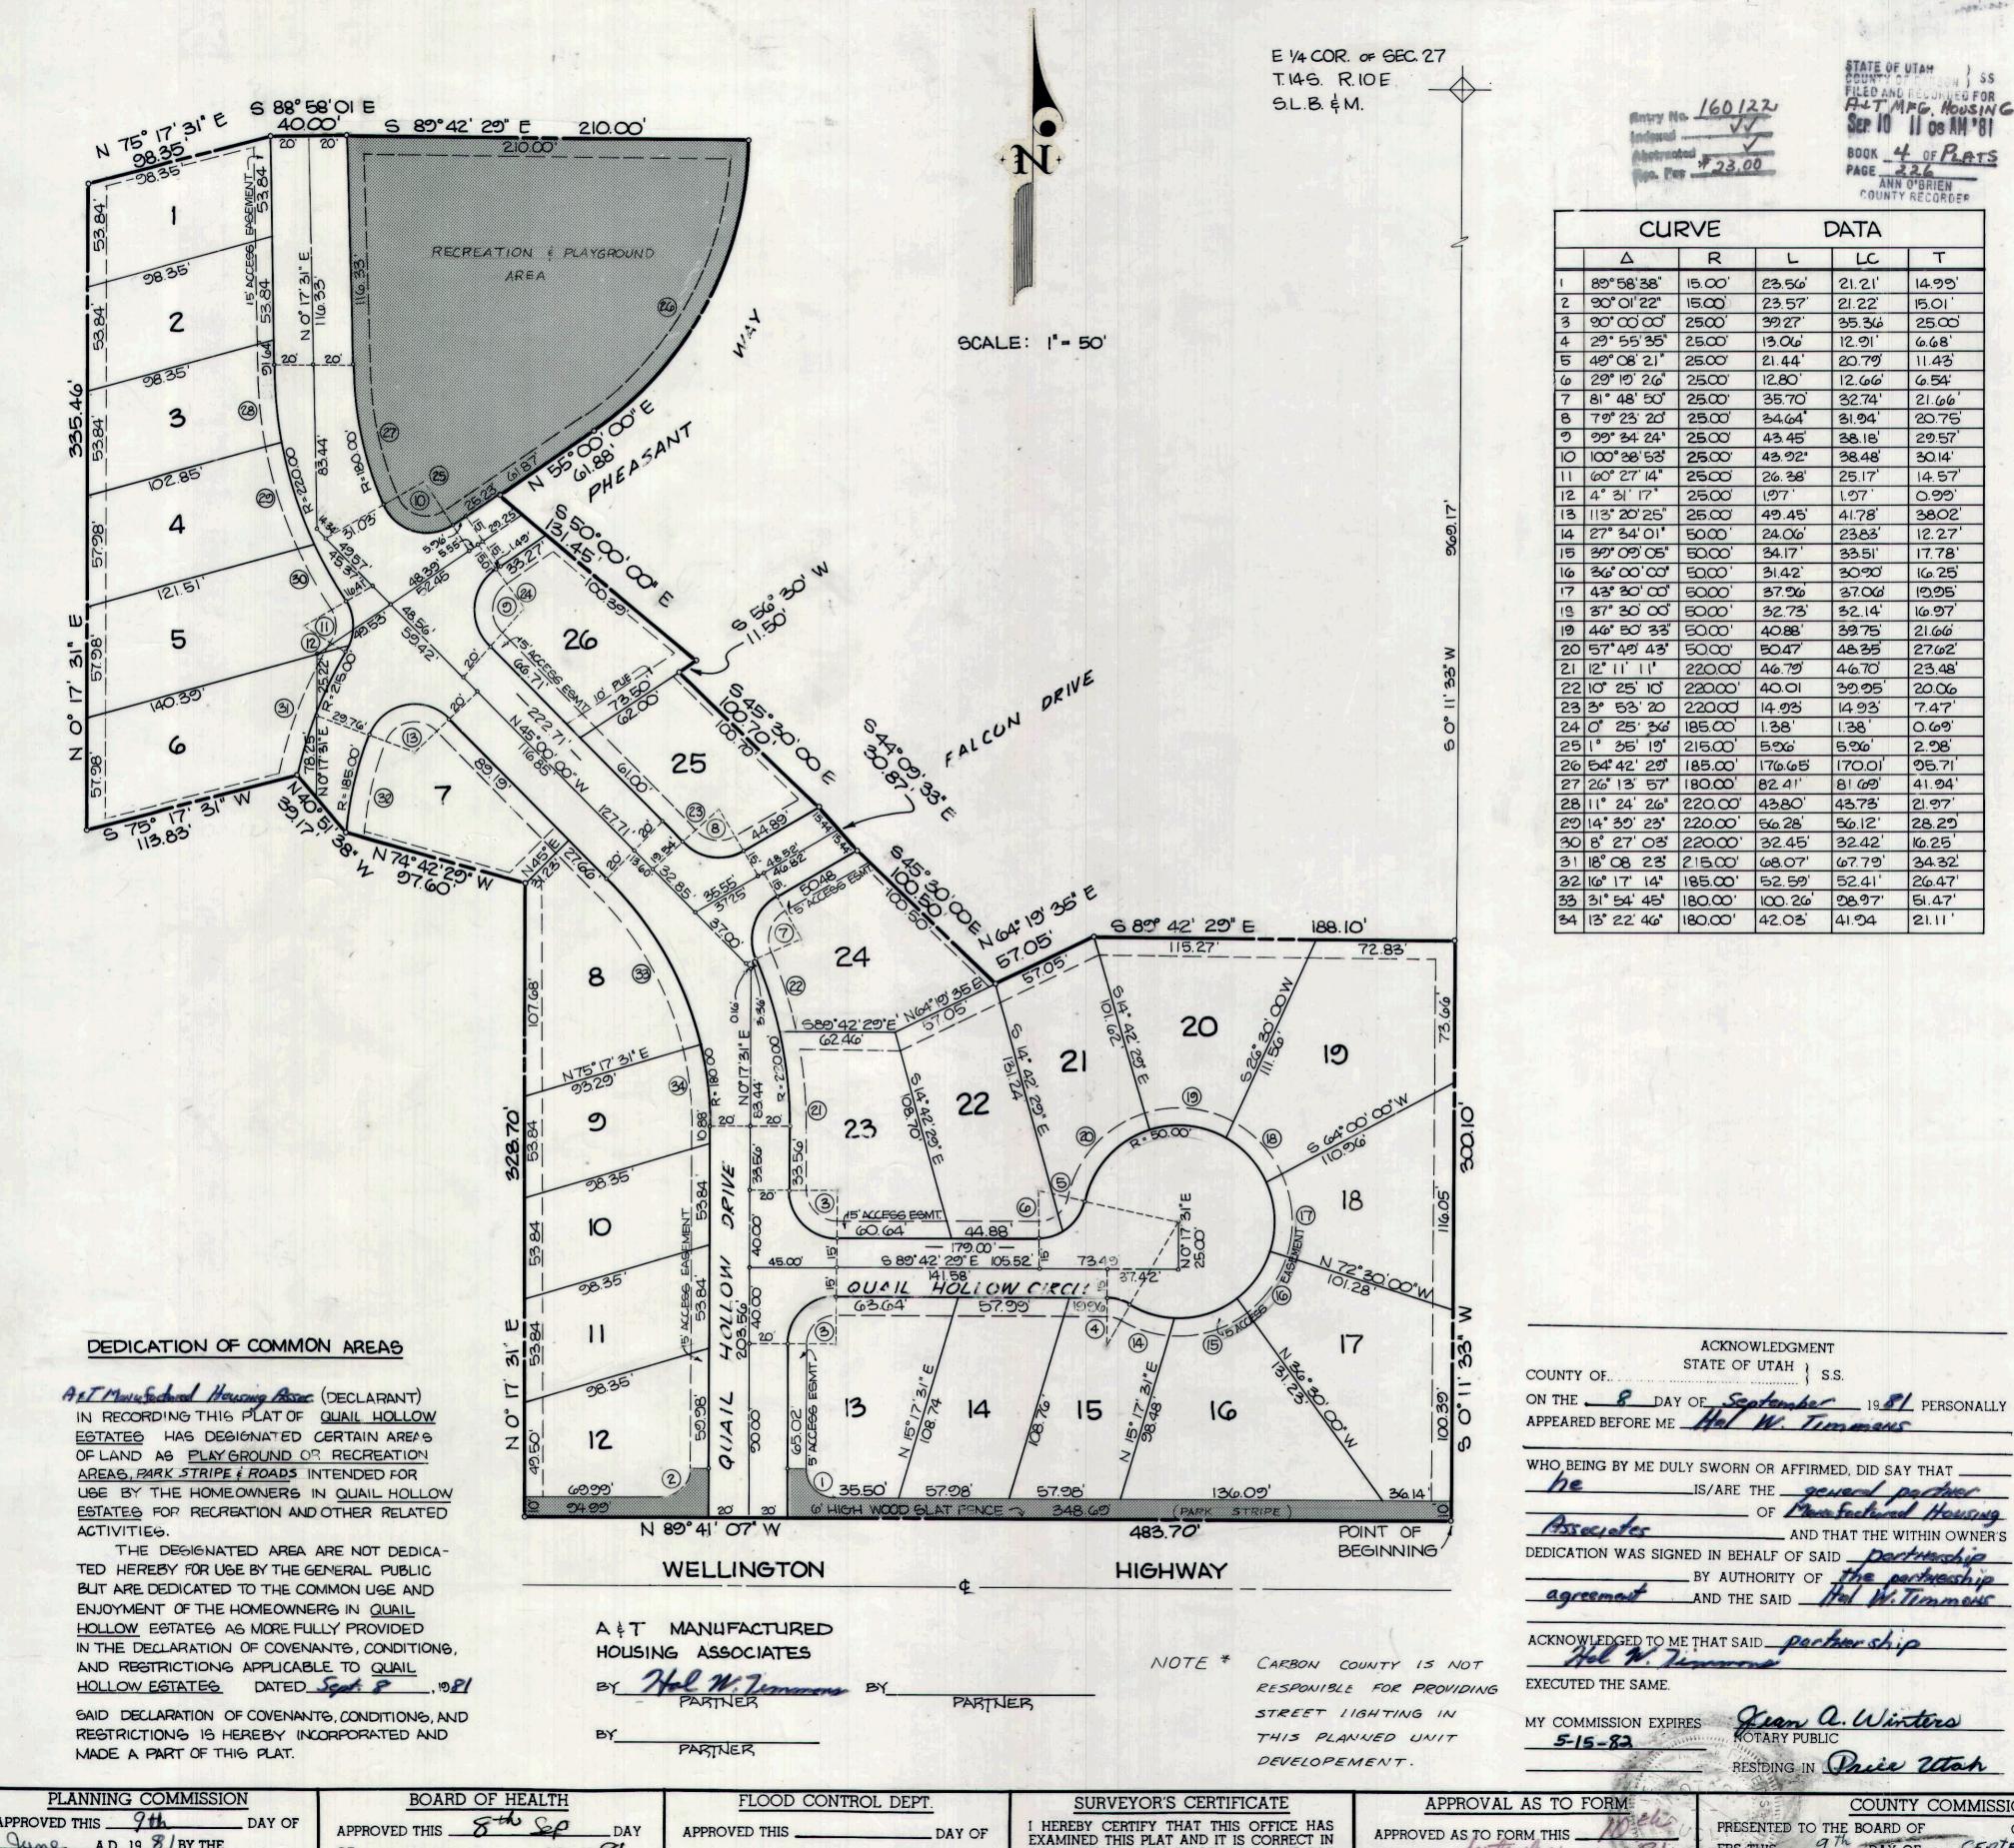

S	cui	RVE		DATA	
24	Δ	R	L	LC	Т
ı	89°58'38"	15.00'	23.56	21.21	14.99'
2	90°01'22"	15.00	23.57	21.22	15.01
3	<u>ဆ.ထ ထု</u>	25.00	39.27	35.36	25.00
4	29° 55' 35"	25.00'	13.06	12.91	6.68
5	49°08'21"	25.00'	21.44'	20.79	11.43
6	29° 19' 26"	25.00	12.80'	12.66	6.54
7	81° 48' 50"	25.00'	35.70	32.74'	21.66
8	79° 23' 20'	25.00	34.64	31.94	20.75
9	99° 34' 24"	25.00	43.45	38.18	29.57
10	100°38'53"	25.00	43.92"	38.48	30.14
11	60° 27' 14"	2500	26.38	25.17	14.57
12	4° 31' 17"	25.00	1.97	1.97	0.99
13	113° 20' 25"	25.00	49.45	41.78	38.02
14	27° 34' 01"	50.00	24.06	23.83	12.27
15	39° 09' 05"	50.00'	34.17	33.51	17.78
16	36°∞'∞'	50.00'	31.42	30.90	16.25
17	43° 30' 00"	50.00	37.96	37.06	19.95
13	37° 30' 00"	50.00	32.73	32.14	16.97
19	46° 50′ 33″	50.00'	40.88	39.75	21.66
20	57°49' 43"	50.00'	50.47	48.35	27.62
21	12° 11' 11'	220.00	46.79	46.70	23.48
22	10° 25' 10"	220.00	40.01	39.95	20.06
23	3° 53' 20	22000	14.93	14.93	7.47
24	0° 25' 36'	185.00	1.38'	1.38	0.69
25	1° 35' 19"	215.00	5.96	5.96	2.98
26	54° 42' 29"	185.00	176.65	170.01	95.71
27	26° 13′ 57′	180.00'	82.41	8169	41.94
28	11° 24′ 26"	220.00	43.80	43.73	21.97
	14° 39' 23"	220.00	56.28	56.12'	28.29
	8° 27' 03'	220.00	32.45	32.42	16.25
	18°08 23'	215.00'	68.07	67.79	34.32
32	16° 17′ 14"	185.00'	52.59	52.41'	26.47
33	31° 54′ 45′	180.001	100.26	98.97'	51.47
34	13° 22' 46"	180.001	42.03	41.94	21.11

ACKNOWLEDGMENT STATE OF UTAH } S.S.

ACKNOWLEDGMENT

STATE OF UTAH S.S. County of

On the ____day of ______A.D., 19___, personally appeared before me, the undersigned Notary Public, in and for said County of in said State of Utah, the signer() of the above Owner's dedication, ____in number, who duly acknowledged to me that_

signed it freely and voluntarily and for the uses and purposes therein

mentioned. MY COMMISSION EXPIRES

NOTARY PUBLIC RESIDING IN COUNTY

QUAIL HOLLOW ESTATES PUD

A PLANNED UNIT DEVELOPEMENT

T. 146., R. 10 E., SALT LAKE BASE & MERIDIAN

PLANNING COMMISSIO	N
APPROVED THIS 9th	DAY O
June A.D., 19 8/ BY THE	
COUNTY PLANNING COMMISSION.	

	BOAR	D OF H	EALTH	
APPROVED	THIS _	8-4	AD 10	DAY
OF			A.D., 19	9.81
BI	N. F	20	D0 .	

DIRECTOR. CO. BOARD OF HEALTH

DARD OF HEALTH	FLOOD CONTROL DEPT.		
HIS 8th Sp DAY	APPROVED THIS	DAY	
A.D., 19.81		A.D., 19	

FLOOD CONTROL COORDINATOR

	SURVEYOR'S CERTIFICATE
F _	I HEREBY CERTIFY THAT THIS OFFICE HAS EXAMINED THIS PLAT AND IT IS CORRECT IN ACCORDANCE WITH INFORMATION ON FILE IN THIS OFFICE.
	9/9/8/ Out 7 Baker DATE COUNTY SURVEYOR

K M	APPROVAL AS TO FORM
AP	PPROVED AS TO FORM THIS
IN THIS	YOF September A.D. 1981
	N:4-2101
	North H Minh
_	COLINITY ATTORNEY

S	COUNTY COM	MISSION	
	THE BOARD OF	COUNTY COMMISSION-	
ERS THIS	9th DAY OF		
A.D., 19 <u>8/</u> AND ACCEPTED	AT WHICH TIME THIS	SUBDIVISION WAS APPROVED	
norman (Prichard	tee Senken	1
ATTEST:	CO. CLERK CI	HAIRM, N, BD. OF CO. COMM	

Fran a. Winters

RECORDED # 160 / 22 STATE OF UTAH, COUNTY OF CARBON RECORDED AND FILED AT THE REQUEST OF DATE 9/10/81 TIME 11:08 PM BOOK 4 RATSPAGE 226 COUNTY RECORDER