

SECTION 11


SECTION 12

SECTION 7

TOWNSHIP 15 SOUTH

TOWNSHIP 15 SOUTH

RANGE 10 EAST
 RANGE 11 EAST

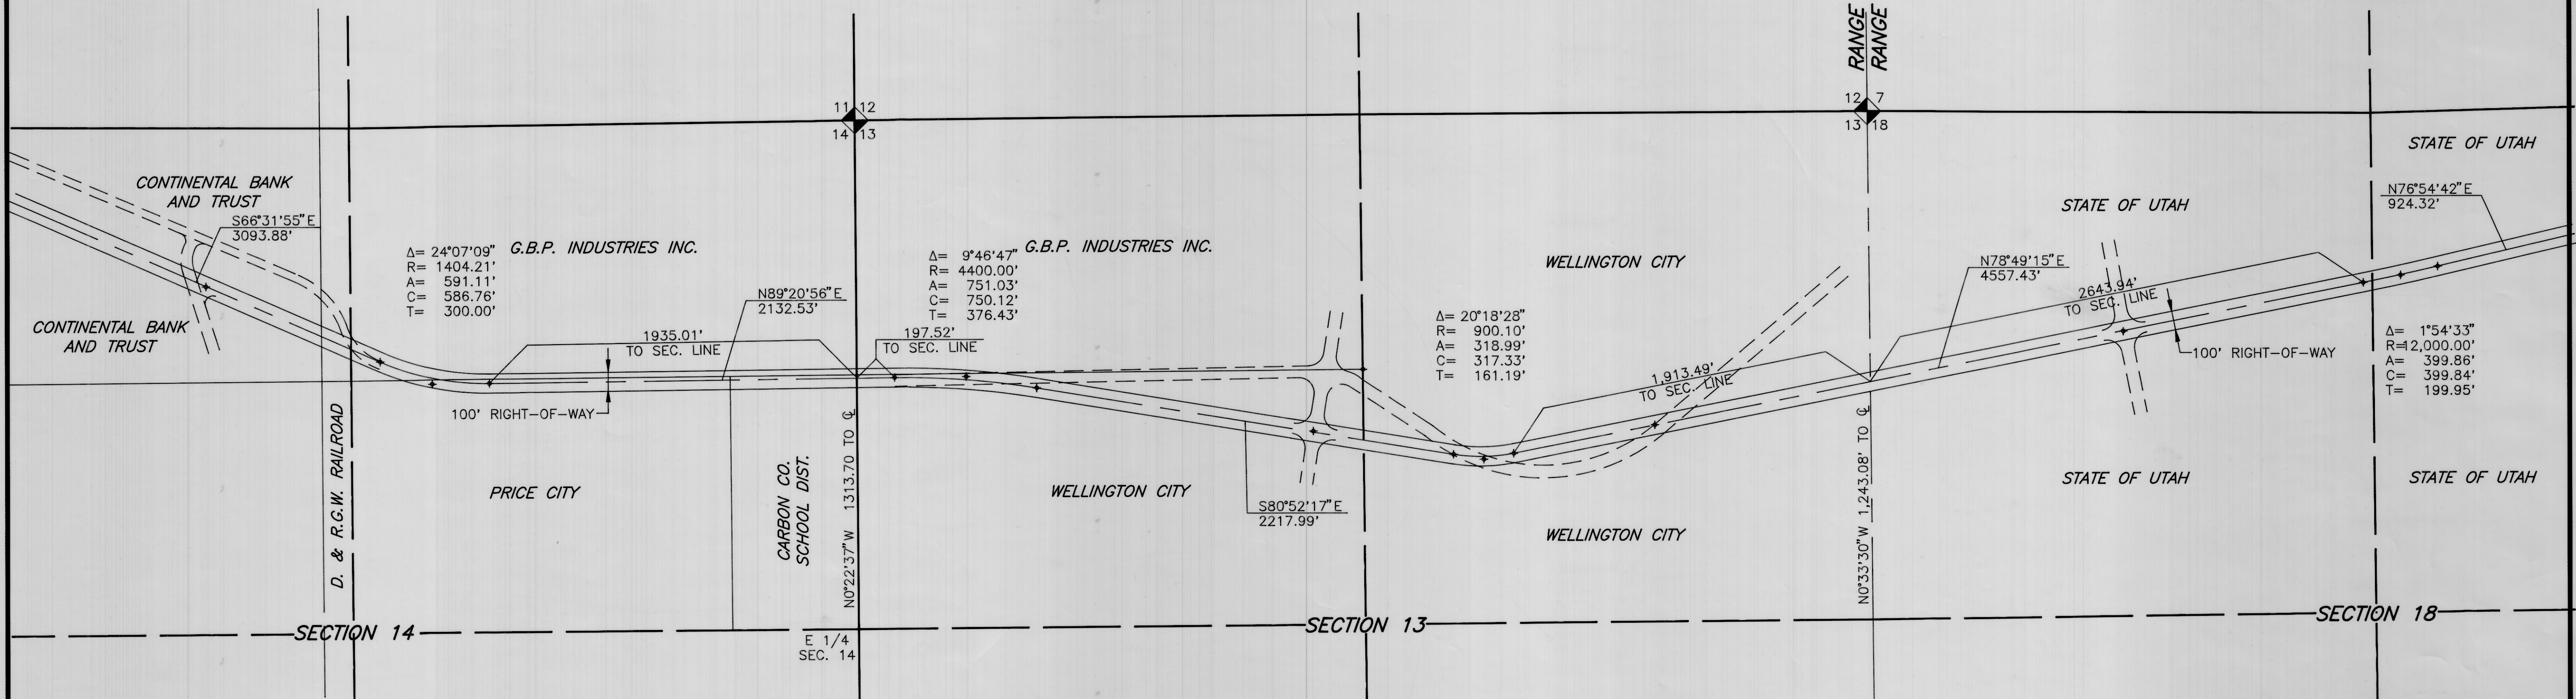

$\Delta = 24^{\circ}07'09''$
 $R = 1404.21'$
 $A = 591.11'$
 $C = 586.76'$
 $T = 300.00'$
 G.B.P. INDUSTRIES INC.

$\Delta = 9^{\circ}46'47''$
 $R = 4400.00'$
 $A = 751.03'$
 $C = 750.12'$
 $T = 376.43'$
 G.B.P. INDUSTRIES INC.

$\Delta = 20^{\circ}18'28''$
 $R = 900.10'$
 $A = 318.99'$
 $C = 317.33'$
 $T = 161.19'$

$\Delta = 1^{\circ}54'33''$
 $R = 2,000.00'$
 $A = 399.86'$
 $C = 399.84'$
 $T = 199.95'$

PRICE CITY

WELLINGTON CITY

WELLINGTON CITY

STATE OF UTAH

STATE OF UTAH

SECTION 14

SECTION 13

SECTION 18

