

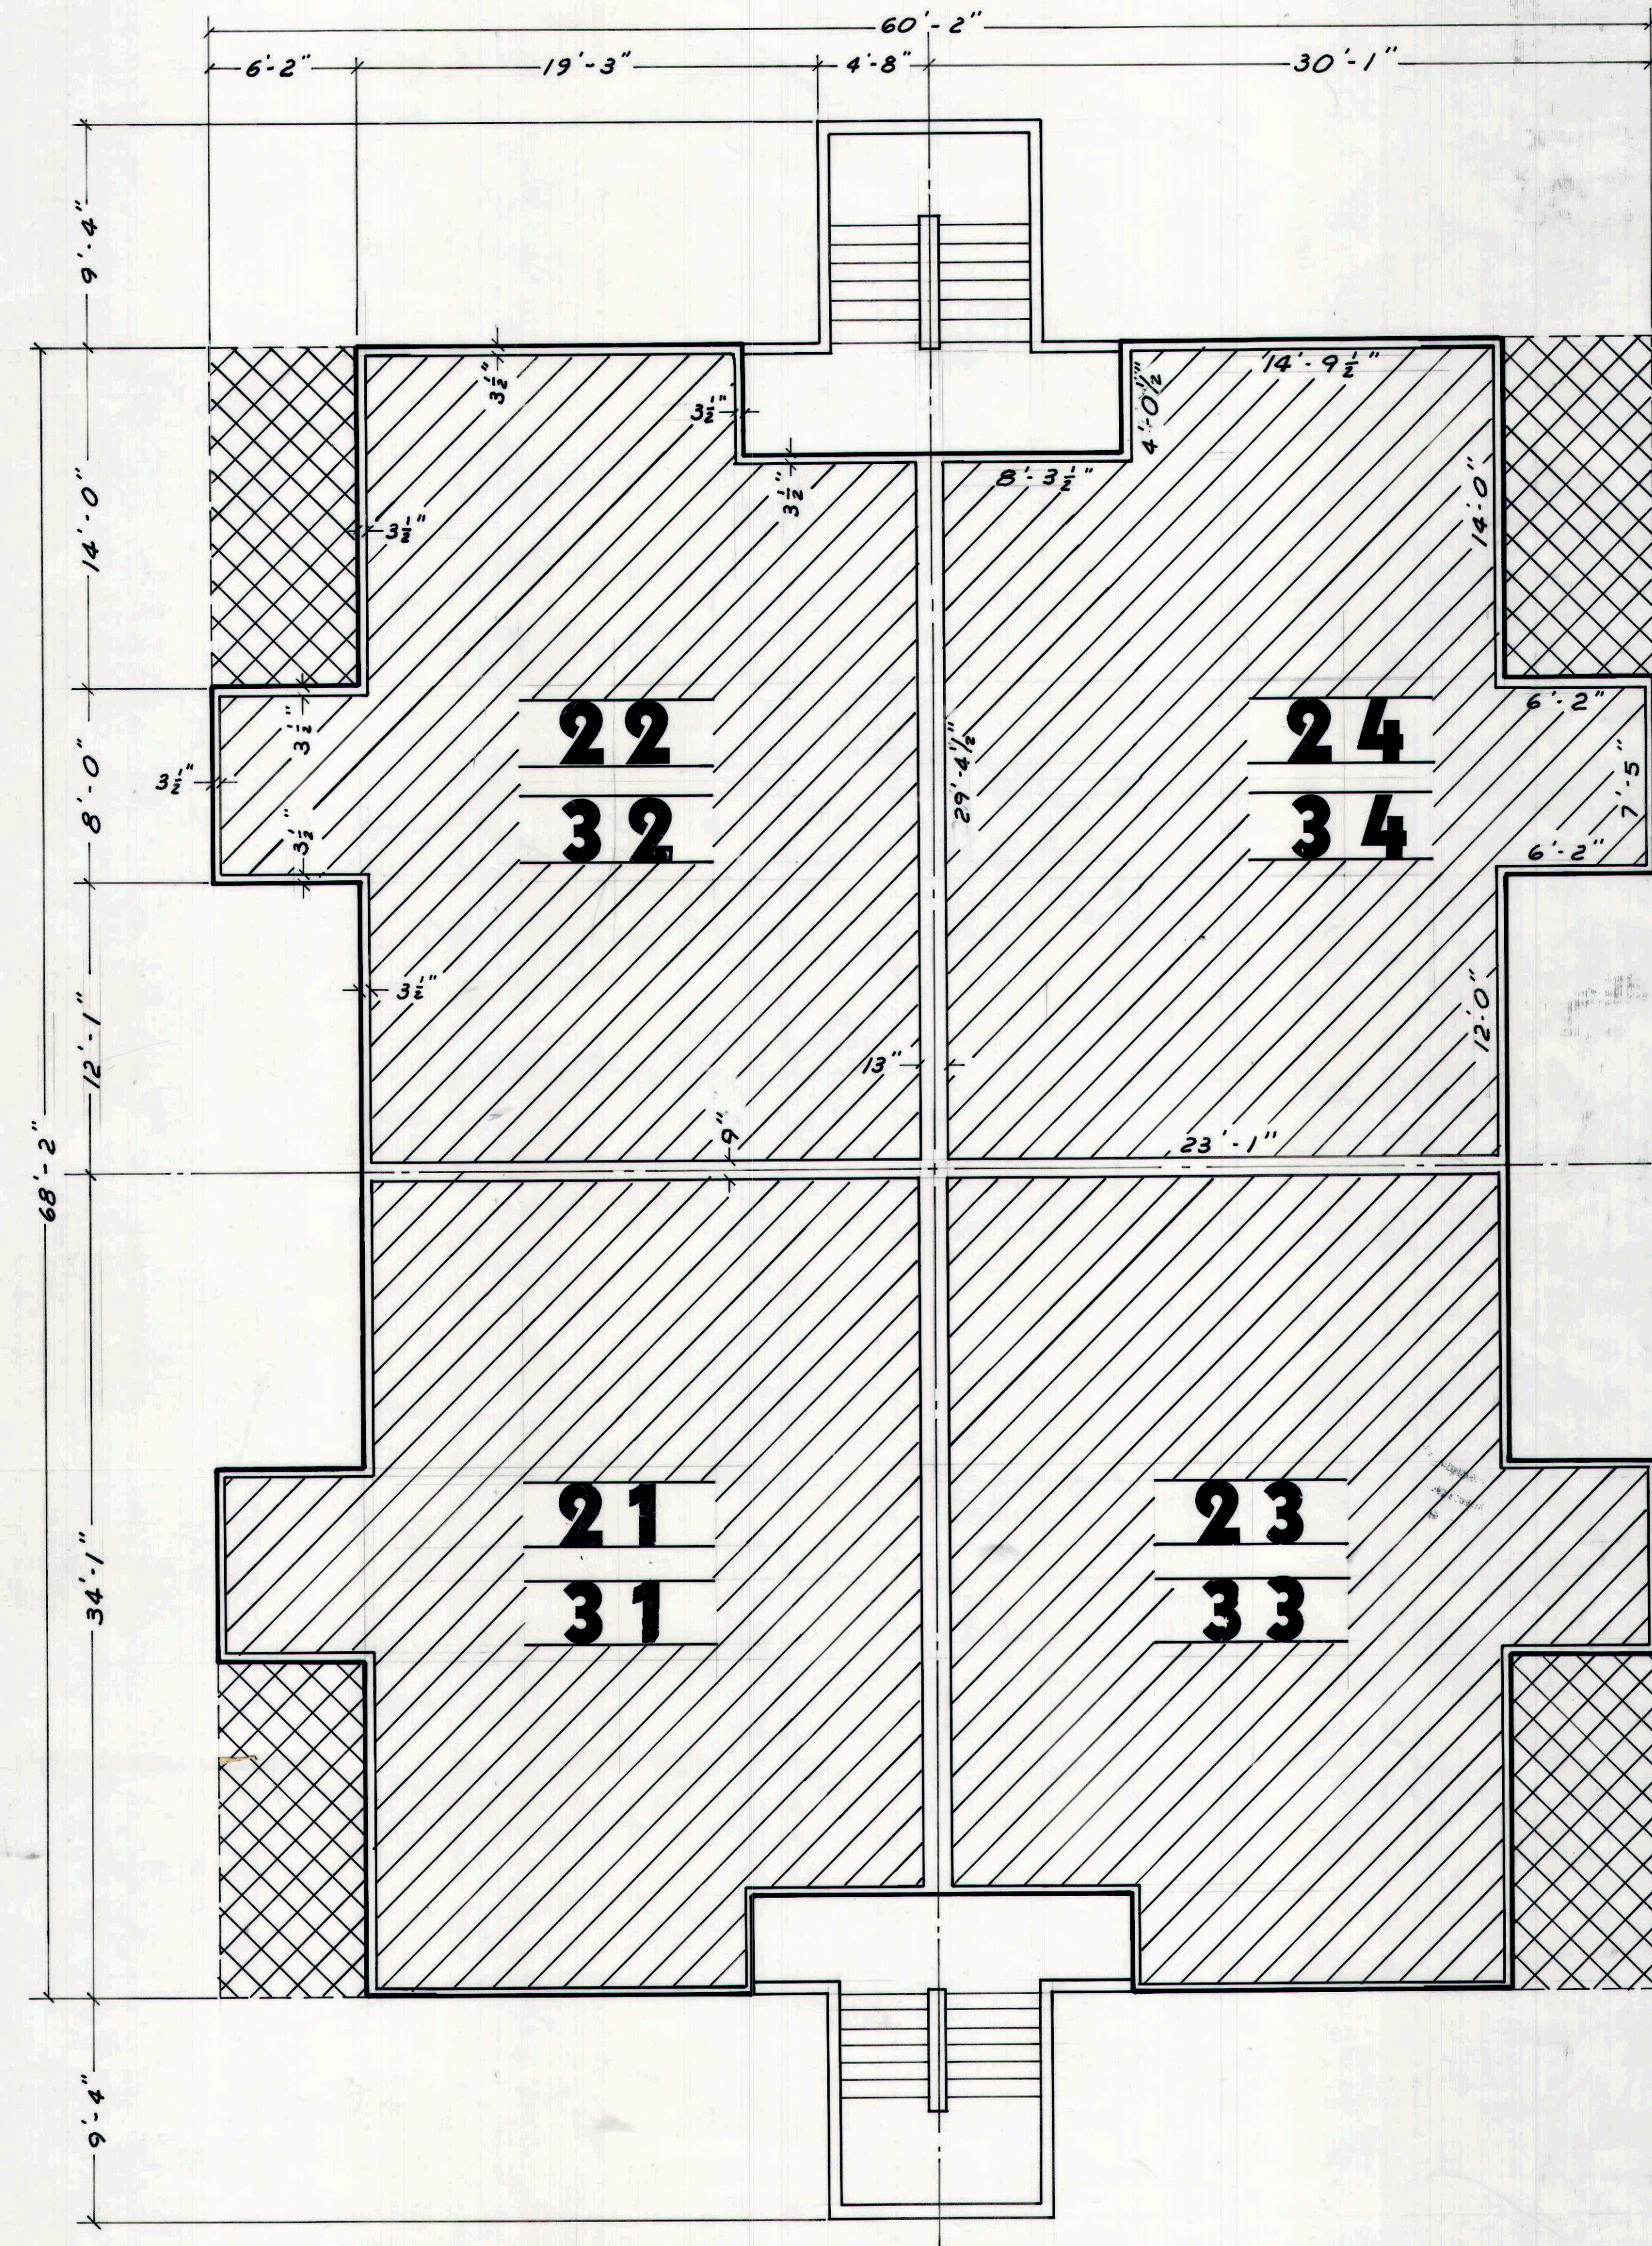


1ST FLOOR

2ND & 3RD FLOOR

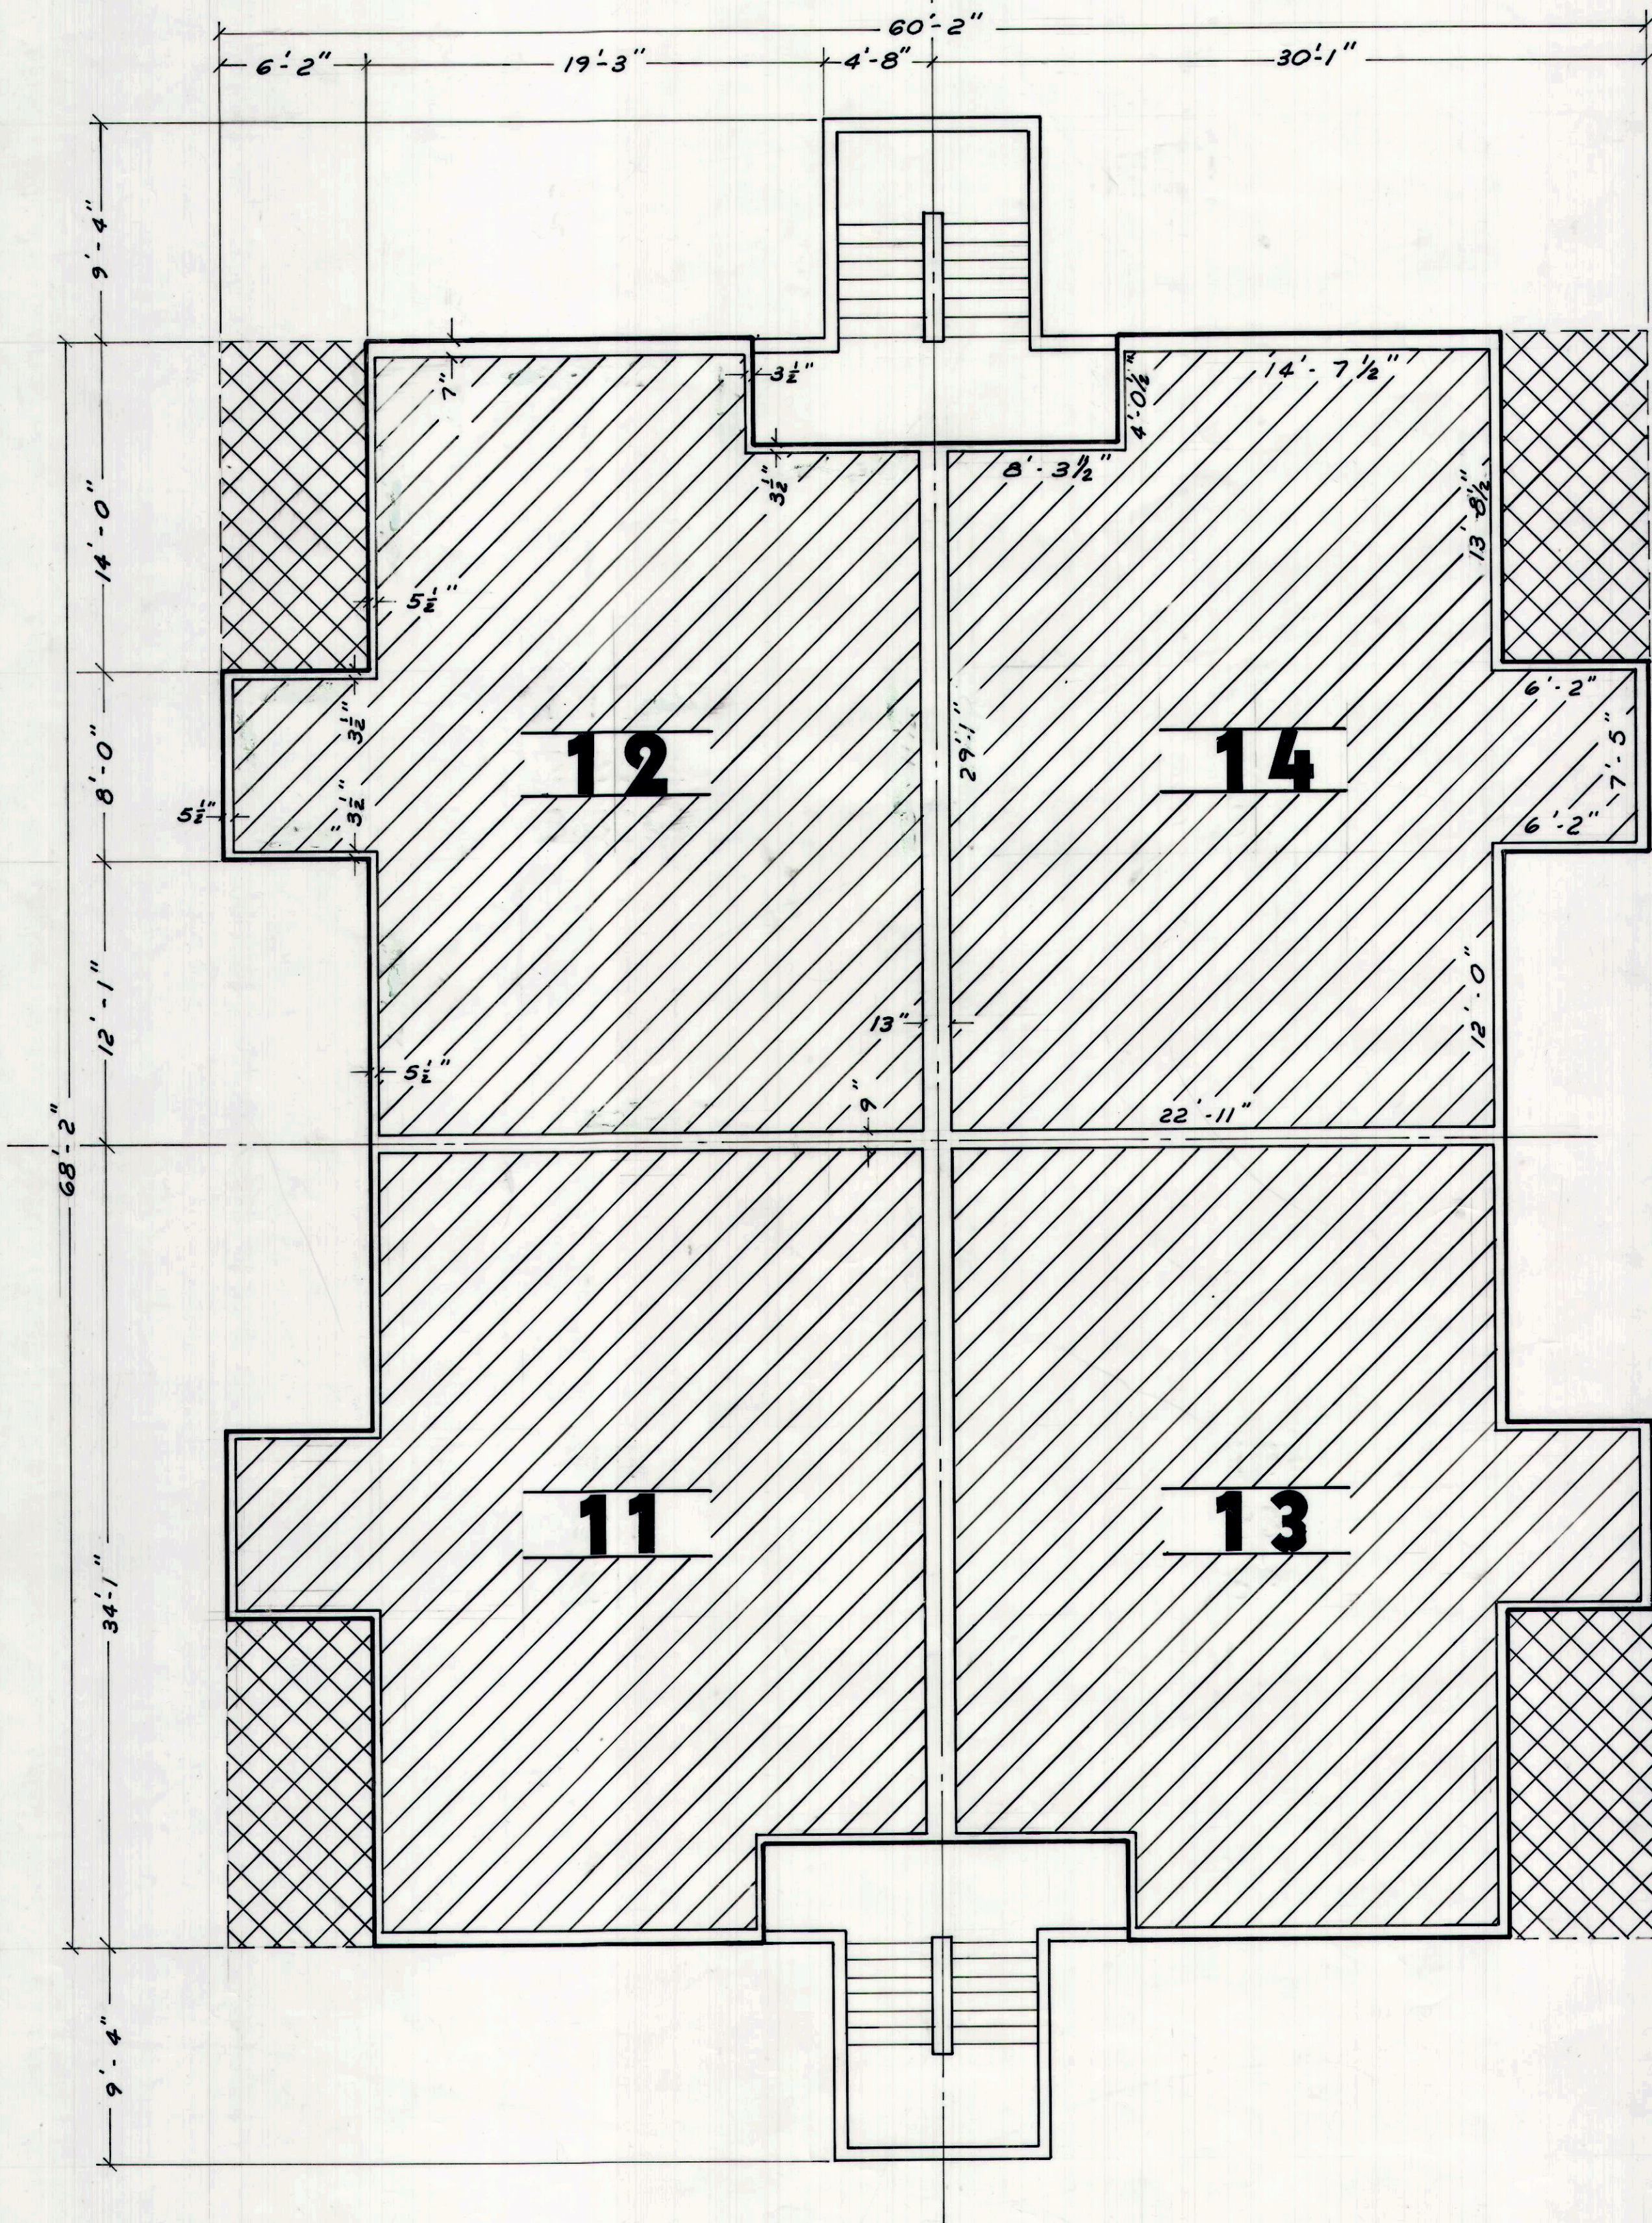

- LEGEND**
- PRIVATE OWNERSHIP
  - LIMITED COMMON OWNERSHIP
  - COMMON OWNERSHIP
- SCALE: 3/16" = 1'-0"

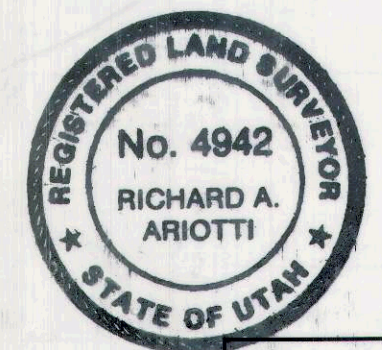

<p align="center"><b>CERTIFICATION</b></p> <p>I CERTIFY THAT THE BUILDING SPECIFICATIONS OF THE BUILDINGS SHOWN ON THIS SHEET 2 OF THE RIDGES, PHASE I, A UTAH CONDOMINIUM PROJECT ARE OR WILL BE AS SHOWN.</p> <p>DATE <u>5/3/02</u> <i>Richard A. Ariotti</i>          DATE RICHARD A. ARIOTTI</p>	<p align="center"><b>RECORDED NO.</b></p> <p>STATE OF UTAH, COUNTY OF CARBON, RECORDED AND FILED AT THE REQUEST OF _____</p> <p>DATE _____ TIME _____ BOOK _____ PAGE _____</p> <p>FEE _____ CARBON COUNTY RECORDER</p>	<p align="center"><b>THE RIDGES</b> PHASE I</p> <p>DESIGNER:  Boyle Engineering Corporation          consulting engineers / architects</p> <p>DRAWN: <u>174</u>          CHECKED: _____          DATE _____          F.B. _____</p> <p align="right">SHEET NO. <b>2</b>          OF 3 SHEETS</p>
--	---	--