


Entry No. 144503
 Indexed 17
 Abstracted 17
 Rec. Fee \$10.00

SURVEYOR'S CERTIFICATE

I, JOE E. SHOEMAKER, DO HEREBY CERTIFY THAT I AM A REGISTERED LAND SURVEYOR, AND THAT I HOLD CERTIFICATE NO. 4267, AS PRESCRIBED UNDER THE LAWS OF THE STATE OF UTAH. I FURTHER CERTIFY THAT THIS IS A TRUE AND ACCURATE MAP OF THE TRACT OF LAND TO BE ANNEXED INTO SUNNYSIDE.

Joe E. Shoemaker
 FEBRUARY 6, 1978

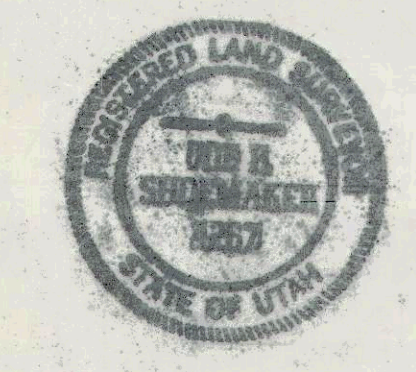

BOUNDARY DESCRIPTION

BEGINNING AT THE NORTHWEST CORNER OF SECTION 6, TOWNSHIP 15 SOUTH, RANGE 14 EAST, SALT LAKE BASE AND MERIDIAN AND RUNNING THENCE: N. 53° 46' 36" E., 419.17'; N. 64° 58' 09" E., 342.63'; S. 48° 00' 25" E., 199.69'; N. 54° 33' 28" E., 217.96'; S. 31° 59' 53" E., 118.97'; S. 32° 13' 51" W., 272.17'; S. 43° 31' 36" W., 86.30'; THENCE N. 89° 26' W., 833.04' TO THE POINT OF BEGINNING.


ACCEPTANCE BY LEGISLATIVE BODY

THIS IS TO CERTIFY THAT WE, THE SUNNYSIDE CITY COUNCIL, HAVE RECEIVED A PETITION SIGNED BY THE OWNERS OF THE TRACT SHOWN HEREON REQUESTING THAT SAID TRACT BE ANNEXED INTO THE CITY OF SUNNYSIDE, AND THAT A COPY OF THE ORDINANCE HAS BEEN PREPARED FOR FILING HERewith, ALL IN ACCORDANCE WITH THE UTAH CODE ANNOTATED (1953) 10-3-1 AS REVISED AND THAT WE HAVE EXAMINED AND DO HEREBY APPROVE AND ACCEPT THE ANNEXATION OF THE TRACT, AS SHOWN, AS A PART OF SAID CITY AND THAT SAID TRACT OF LAND SHALL BE KNOWN HEREAFTER AS THE RIDGEWAY SUBDIVISION.

DATED THIS 23RD DAY OF FEBRUARY, 1978.

Thomas Ruston
 MAYOR

ATTEST:
Tom Anderson
 CITY RECORDER

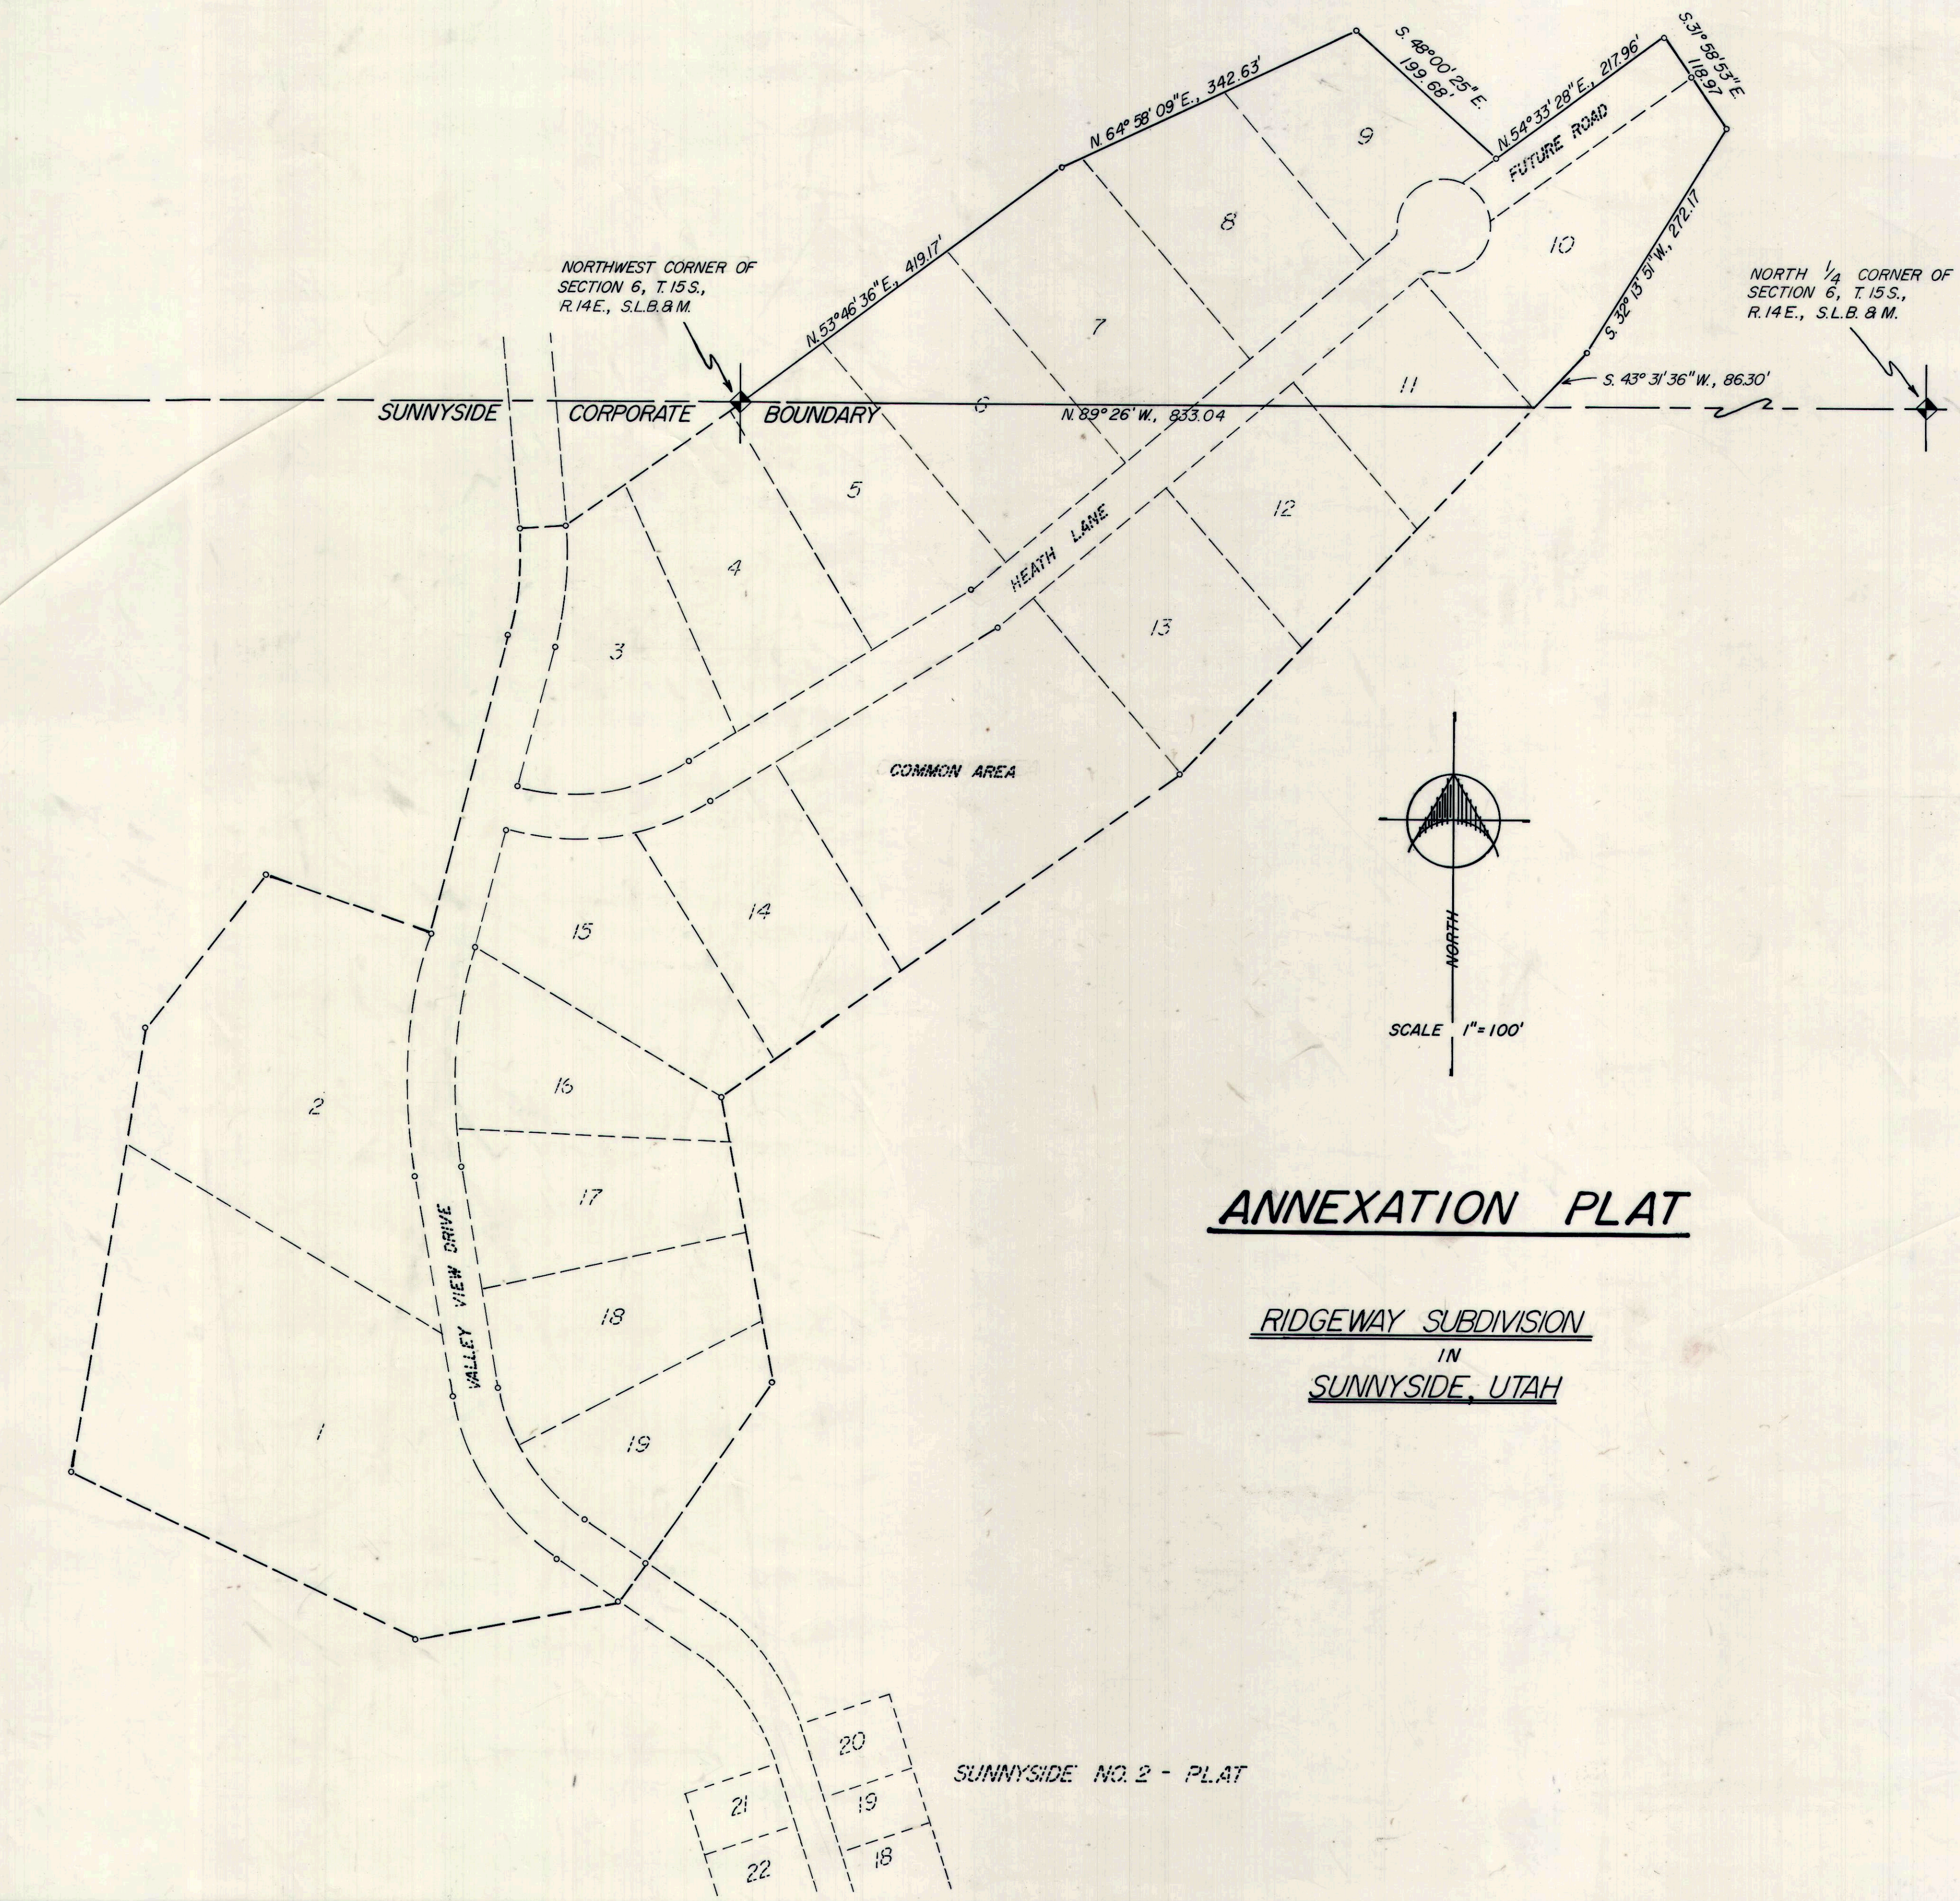

ANNEXATION PLAT

RIDGEWAY SUBDIVISION
 IN
SUNNYSIDE, UTAH

RECORDED # 144503
 STATE OF UTAH, COUNTY OF CARBON, RECORDED AND FILED AT THE
 REQUEST OF
 KAISER STEEL CORP.
 DATE MAR 8, 1978 TIME 4:37 PM BOOK 3 PLATS PAGE 175
 \$10.00 FEE \$
 Ana O'Brien
 CARBON COUNTY RECORDER