


CURVE DATA					
NO.	Δ	R	L	Lc	T
1	2°41'59"	736.81	34.72	34.71	17.36
2	7°48'01"	736.81	100.31	100.23	50.23
3	12°43'34"	512.53	113.64	113.61	57.16
4	10°27'24"	512.53	93.54	93.41	46.90
5	58°13'15"	154.59	157.08	150.41	86.08
6	29°35'57"	204.59	105.69	104.52	54.05
7	9°16'13"	402.53	74.84	74.76	37.50
8	10°30'00"	761.81	139.61	139.41	70.00
9	23°10'58"	487.53	197.26	196.92	100.00
10	58°13'15"	179.59	182.49	174.74	100.00

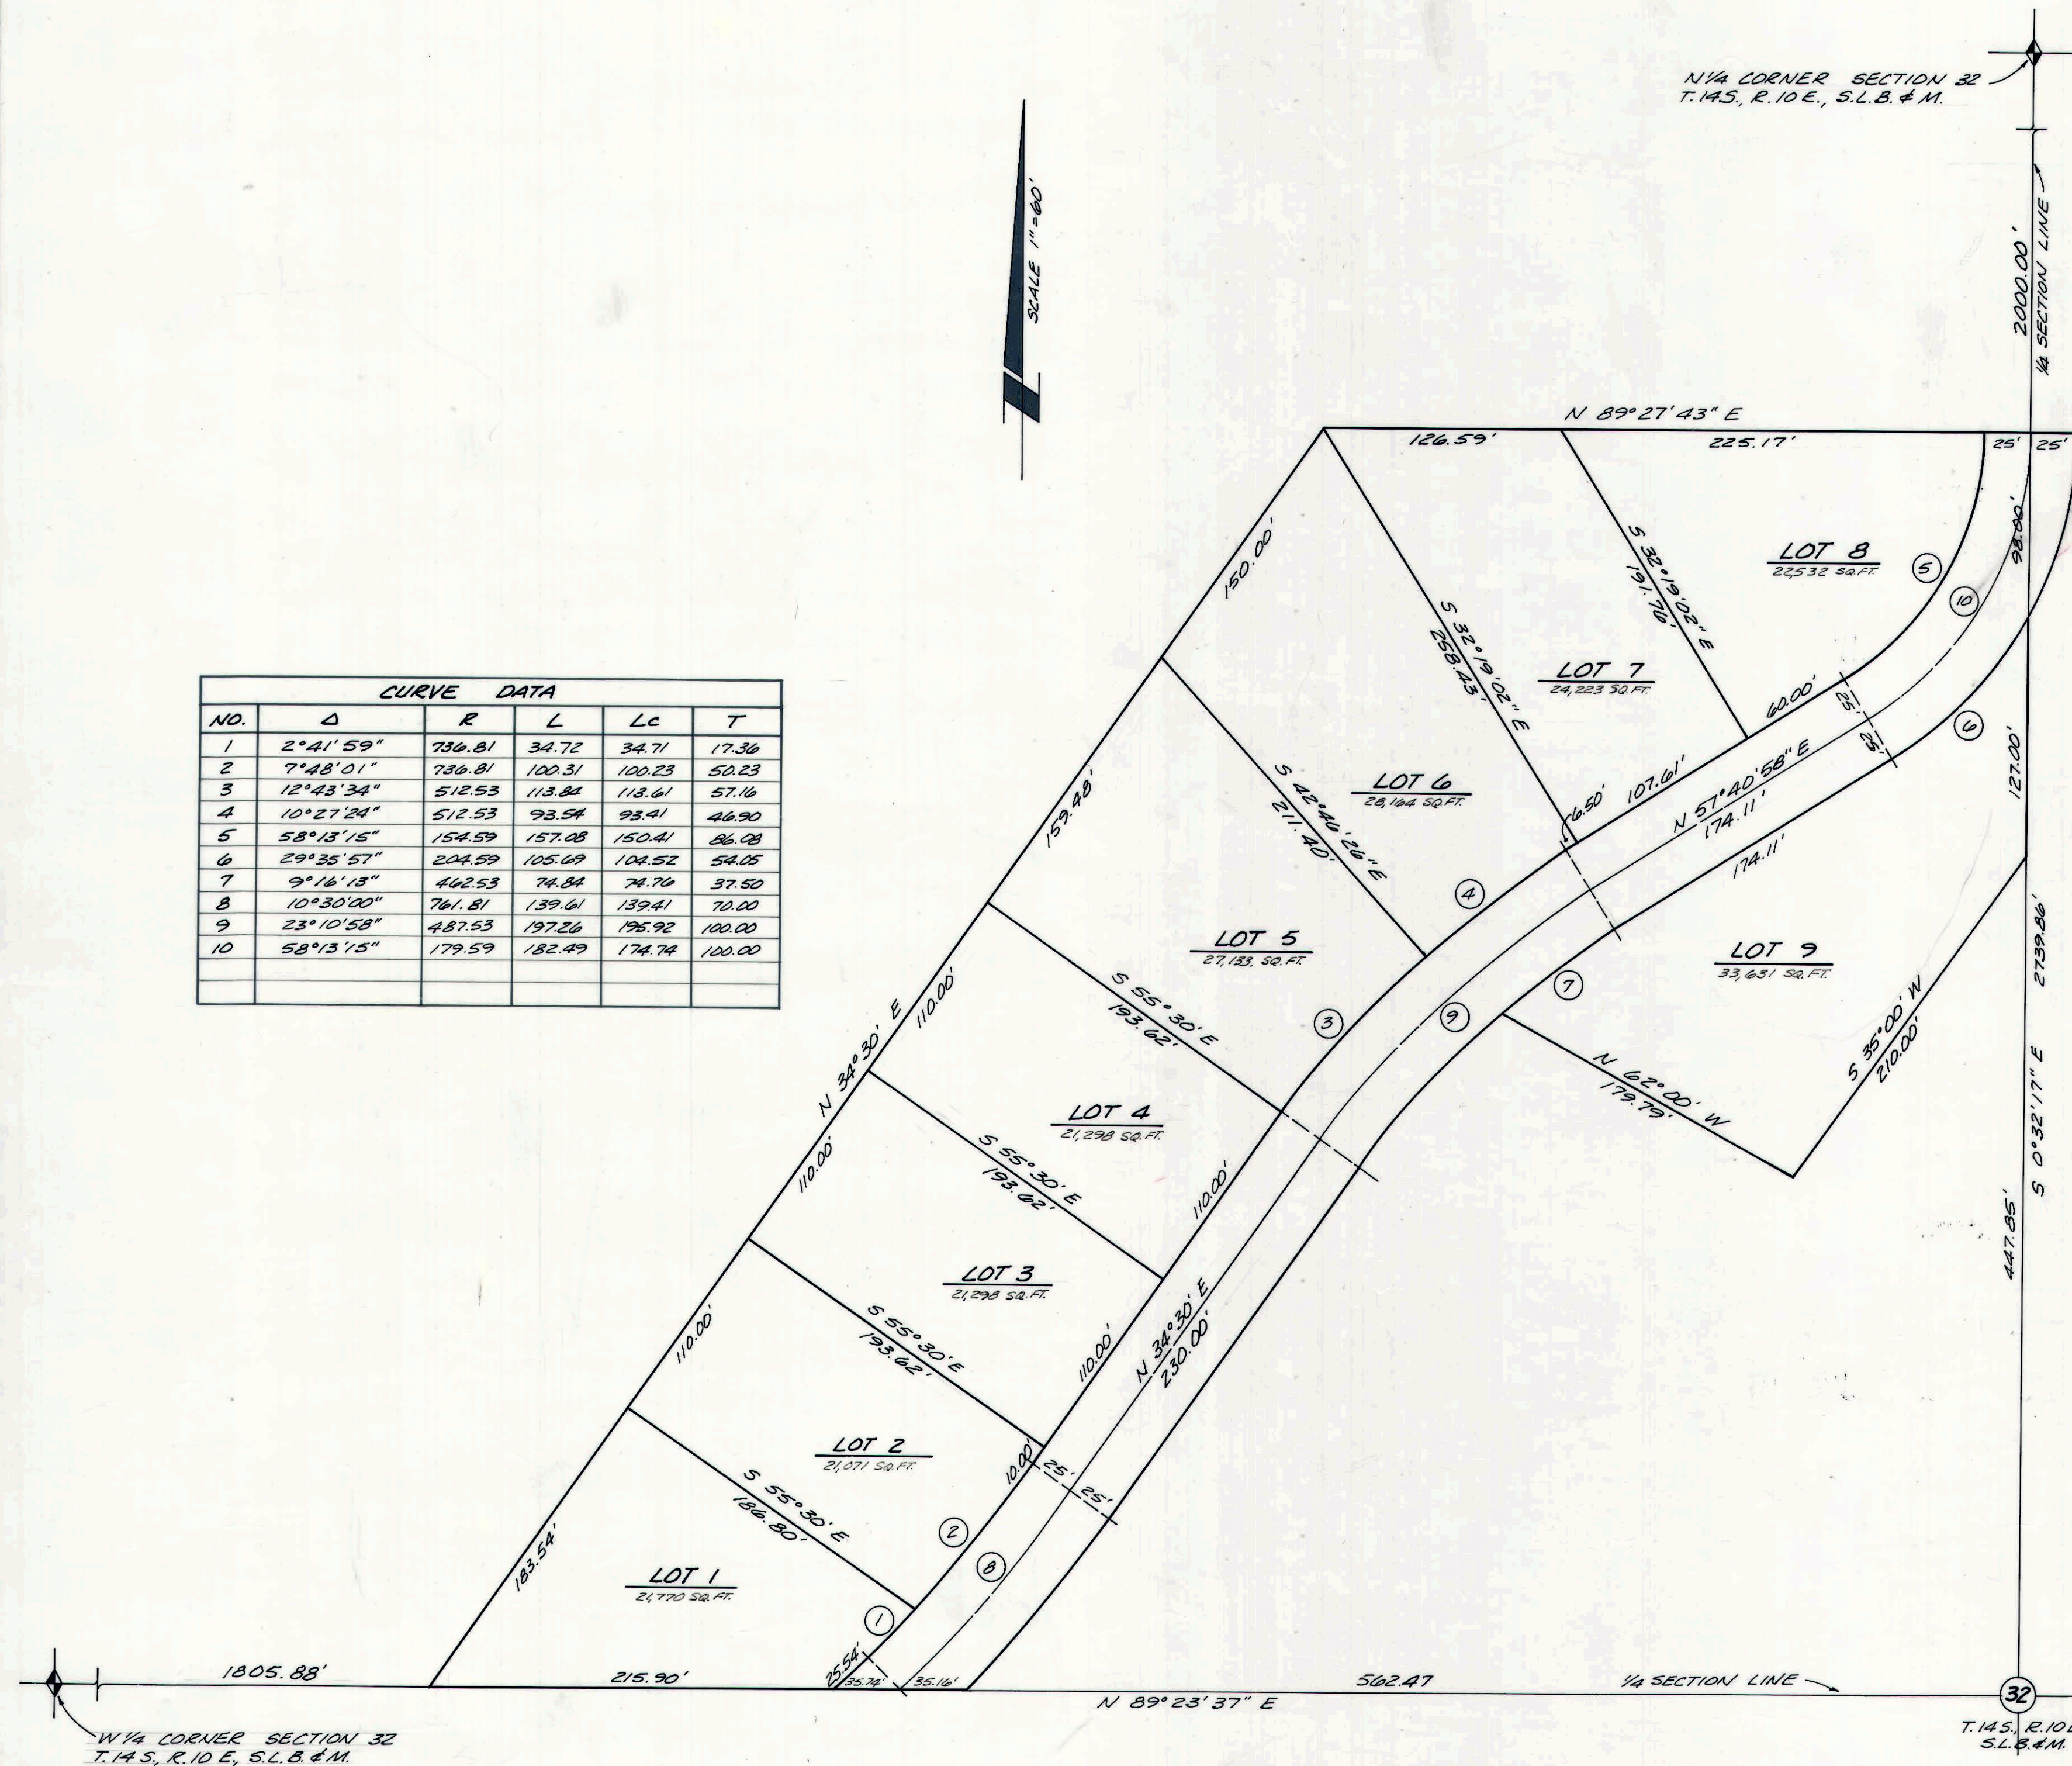

N 1/4 CORNER SECTION 32
T.14S, R.10E, S.L.B. & M.

SURVEYOR'S CERTIFICATE

I, Glen R. Larson, do hereby certify that I am a Registered Civil Engineer and or Land Surveyor, and that I hold certificate No 5034 as prescribed under the laws of the State of Utah. I further certify that by the authority of the Owners, I have made a survey of the tracts of land shown on this plat and described below and that same has been correctly surveyed and staked on the ground.

11-29-82
date

Glen R. Larson
Cert. No 5034

LOT 1

Beginning at a point 1805.88 ft. N 89°23'37" E from the W 1/4 Corner of Section 32, T.14S, R.10E, S.L.B. & M.; thence N 34°30' E 183.54 ft.; thence S 55°30' E 186.80 ft.; thence 34.72 ft. along the arc of a curve to the right having a central angle of 2°41'59" and a radius of 736.81 ft. (chord bears: S 43°39'04" W 34.71 ft.); thence S 45°00' W 25.54 ft.; thence S 89°23'37" W 215.90 ft. to the point of beginning, containing 21,770 sq. ft.

LOT 2

Beginning at a point 1805.88 ft. N 89°23'37" E and 183.54 ft. N 34°30' E from the W 1/4 Corner of Section 32, T.14S, R.10E, S.L.B. & M.; thence N 34°30' E 110.00 ft.; thence S 55°30' E 193.62 ft.; thence S 34°30' W 10.00 ft.; thence 100.31 ft. along the arc of a curve to the right having a central angle of 7°48'01" and a radius of 736.81 ft. (chord bears: S 38°24'00" W 100.23 ft.); thence N 55°30' W 186.80 ft. to the point of beginning, containing 21,071 sq. ft.

LOT 3

Beginning at a point 1805.88 ft. N 89°23'37" E and 293.54 ft. N 34°30' E from the W 1/4 Corner of Section 32, T.14S, R.10E, S.L.B. & M.; thence N 34°30' E 110.00 ft.; thence S 55°30' E 193.62 ft.; thence S 34°30' W 10.00 ft.; thence N 55°30' W 193.62 ft. to the point of beginning, containing 21,298 sq. ft.

LOT 4

Beginning at a point 1805.88 ft. N 89°23'37" E and 403.50 ft. N 34°30' E from the W 1/4 Corner of Section 32, T.14S, R.10E, S.L.B. & M.; thence N 34°30' E 110.00 ft.; thence S 55°30' E 193.62 ft.; thence S 34°30' W 10.00 ft.; thence N 34°30' E 193.62 ft. to the point of beginning, containing 21,298 sq. ft.

LOT 5

Beginning at a point 1805.88 ft. N 89°23'37" E and 513.54 ft. N 34°30' E from the W 1/4 Corner of Section 32, T.14S, R.10E, S.L.B. & M.; thence N 34°30' E 159.48 ft.; thence S 42°46'26" E 211.40 ft.; thence 113.64 ft. along the arc of a curve to the left having a central angle of 12°43'34" and a radius of 512.53 ft. (chord bears: S 40°51'47" W 113.61 ft.); thence N 55°30' W 193.62 ft. to the point of beginning, containing 27,133 sq. ft.

LOT 6

Beginning at a point 1805.88 ft. N 89°23'37" E and 673.02 ft. N 34°30' E from the W 1/4 Corner of Section 32, T.14S, R.10E, S.L.B. & M.; thence N 34°30' E 150.00 ft.; thence S 32°19'02" E 258.43 ft.; thence S 57°40'58" W 6.50 ft.; thence 28.54 ft. along the arc of a curve to the left having a central angle of 10°27'24" and a radius of 512.53 ft. (chord bears: S 52°27'16" W 93.41 ft.); thence N 42°46'26" W 211.40 ft. to the point of beginning, containing 28,164 sq. ft.

LOT 7

Beginning at a point 2000.00 ft. S 0°32'17" E and 250.17 ft. S 89°27'43" W from the N 1/4 Corner of Section 32, T.14S, R.10E, S.L.B. & M.; thence S 32°19'02" E 191.76 ft.; thence S 57°40'58" W 107.61 ft.; thence N 32°19'02" W 258.43 ft.; thence N 89°27'43" E 126.59 ft. to the point of beginning, containing 24,223 sq. ft.

LOT 8

Beginning at a point 2000.00 ft. S 0°32'17" E and 250.17 ft. S 89°27'43" W from the N 1/4 Corner of Section 32, T.14S, R.10E, S.L.B. & M.; thence S 32°19'02" E 127.00 ft.; thence S 35°00' W 210.00 ft.; thence N 62°00' W 179.79 ft.; thence 74.84 ft. along the arc of a curve to the right having a central angle of 9°16'13" and a radius of 402.53 ft. (chord bears: N 53°02'52" E 74.76 ft.); thence N 57°40'58" E 174.11 ft.; thence 105.69 ft. along the arc of a curve to the left having a central angle of 29°35'57" and a radius of 204.59 ft. to the point of beginning, containing 33,631 sq. ft.

LOT 9

Beginning at a point 2000.00 ft. S 0°32'17" E from the N 1/4 Corner of Section 32, T.14S, R.10E, S.L.B. & M.; thence S 0°32'17" E 127.00 ft.; thence S 35°00' W 210.00 ft.; thence N 62°00' W 179.79 ft.; thence 74.84 ft. along the arc of a curve to the right having a central angle of 9°16'13" and a radius of 402.53 ft. (chord bears: N 53°02'52" E 74.76 ft.); thence N 57°40'58" E 174.11 ft.; thence 105.69 ft. along the arc of a curve to the left having a central angle of 29°35'57" and a radius of 204.59 ft. to the point of beginning, containing 33,631 sq. ft.

PLANNING & ZONING COMMISSION

Approved this 10th day of December A.D. 1982
by the Carbon County Planning and Zoning Commission.

Harold R. Marston
Chairman, Carbon County Planning & Zoning Comm.

ROBERTSON'S RANCHETTES

LOCATED IN THE NW 1/4 OF SECTION 32, T.14S, R.10E, S.L.B. & M.