


Ent 120801 Bk 634 Pg 760  
Date: 11-DEC-2006 9:09AM  
Fee: \$32.00 Cash  
Filed By: CW  
SHARON MURDOCK, Recorder  
CARBON COUNTY CORPORATION  
For: STEVE STAMATAKIS

Ent 120801 Bk 634 Pg 760  
Date: 11-DEC-2006 9:09AM  
Fee: \$32.00 Cash  
Filed By: CW  
SHARON MURDOCK, Recorder  
CARBON COUNTY CORPORATION  
For: STEVE STAMATAKIS

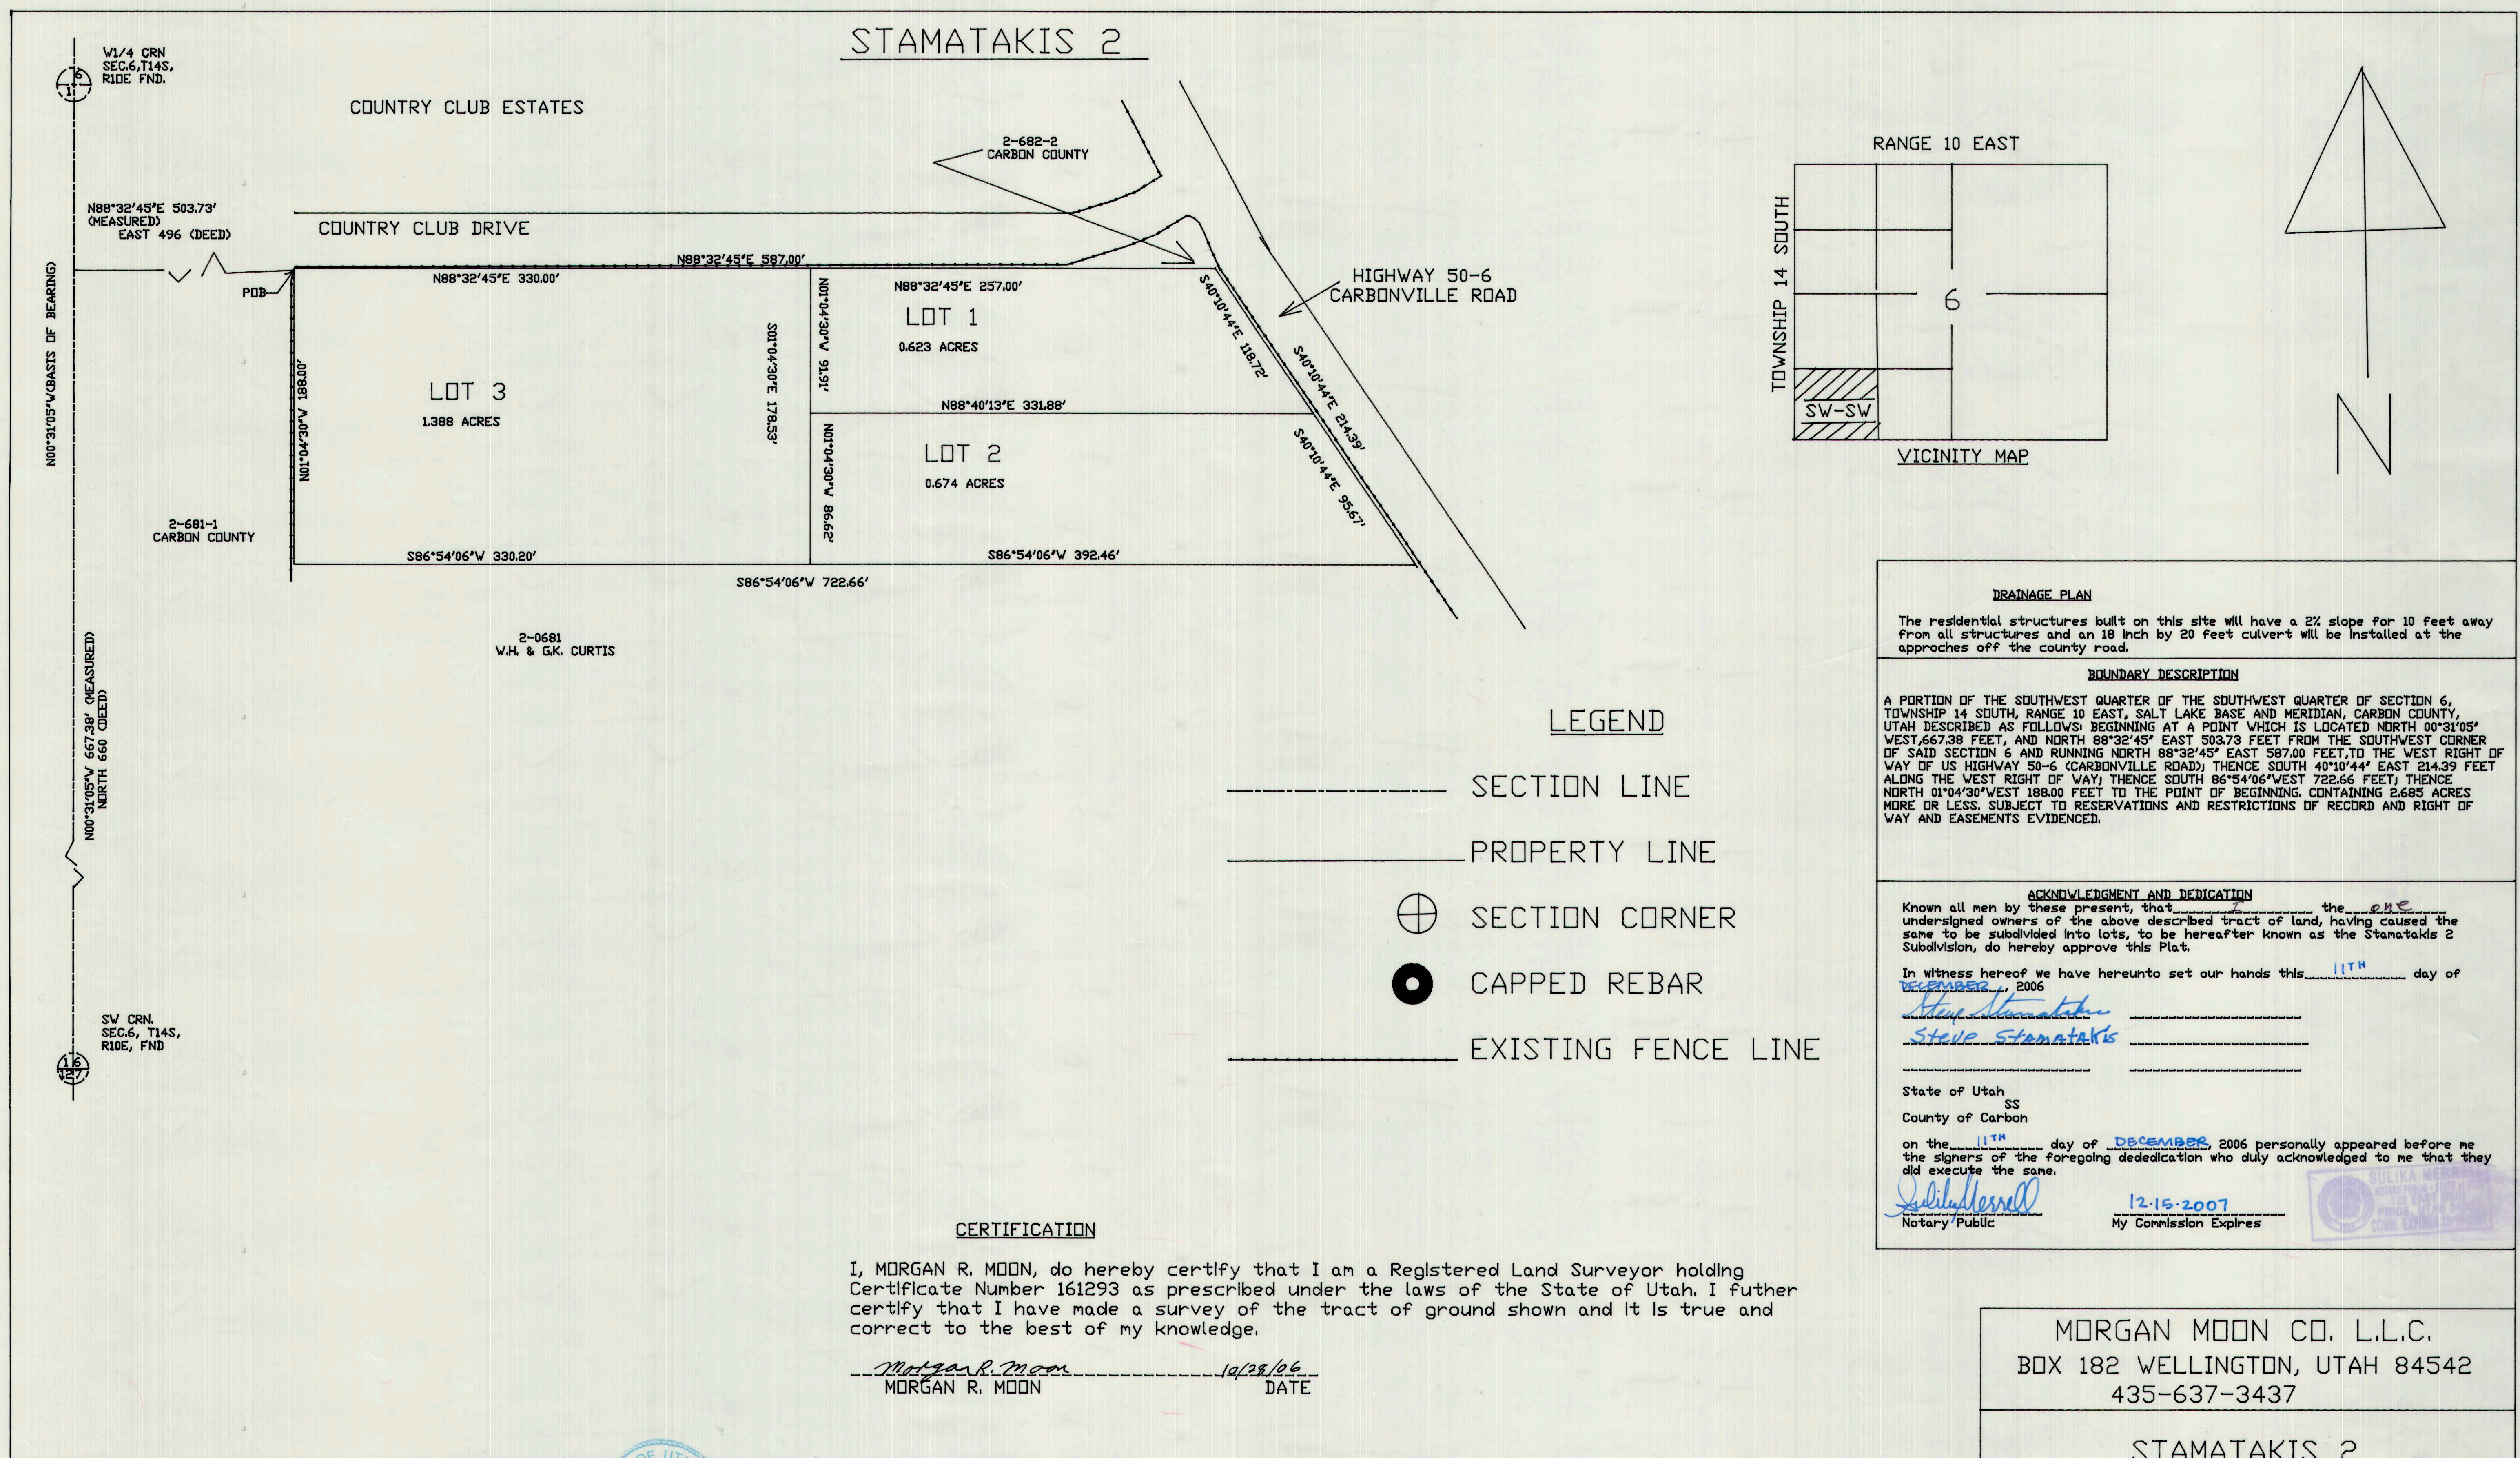

 DAVID W. LEVANGER, CHAIRMAN DATE 12.11.06	ASSISTANT COUNTY ENGINEER  NICK HOUSER DATE 12/11/06	RECORDED <u>12-11-06</u> # <u>120801</u> STATE OF UTAH, COUNTY OF CARBON, RECORDED AND FILLED AT THE REQUEST OF DATE <u>12-11-06</u> TIME <u>9:09</u> BOOK <u>5</u> PAGE <u>141</u> <u>Sharon Murdock</u> 12-07 SHARON MURDOCK, COUNTY RECORDER	MORGAN R. MOON REGISTERED LAND SURVEYOR No. 83-161293-2201	0 100 50 SCALE 1"=50'
		MORGAN MOON CO. L.L.C. BOX 182 WELLINGTON, UTAH 84542 435-637-3437		STAMATAKIS 2
DRAWN BY: M.M.		APPROVED BY: M.M.		
SCALE 1"=50'		DRAWING NO. 0111		