



R-SACCO 1 lot MINOR SUBDIVISION

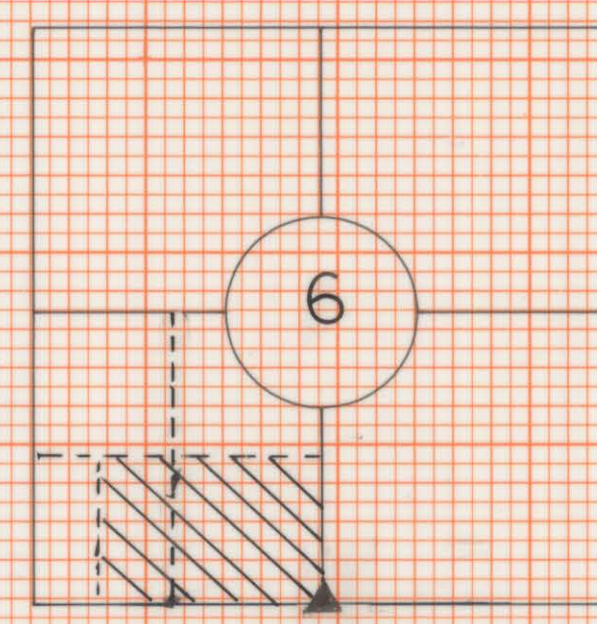


T. 14S., R. 10E.,
S.L.B. & M.

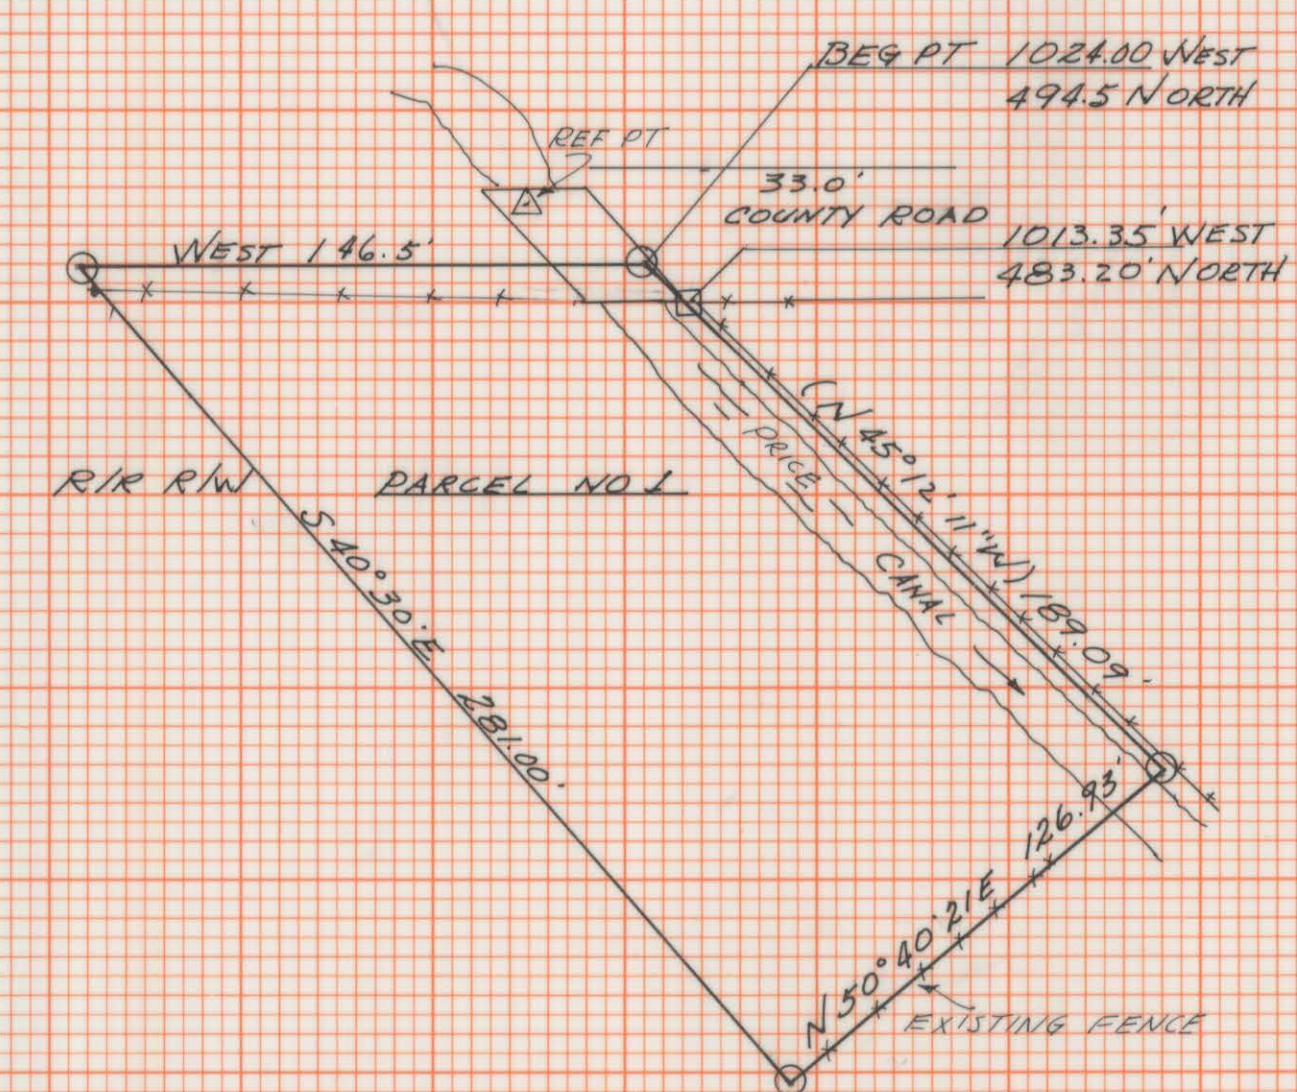

PARCEL NO. 1
BEGINNING AT A POINT 1024.00 FEET WEST AND 494.5 NORTH OF THE SOUTH 1/4 CORNER OF SECTION 6, T. 14S., R. 10E., S.L.B. & M., RUNNING THENCE WEST 146.5 FEET TO THE NORTHERLY RIGHT OF WAY OF THE D.F.R.W. R.R., RUNNING THENCE ALONG SAID BOUNDARY 540° 30' E 681.00 FEET MORE OR LESS TO AN EXISTING FENCE, THENCE N 50° 40' 21' E 126.93 MORE OR LESS TO THE NORTH BOUNDARY OF PRICE CANAL, THENCE NORTHWESTERLY ALONG SAID BOUNDARY TO THE POINT OF BEGINNING. SUBJECT TO COUNTY ROAD R/W.

0.633 AC

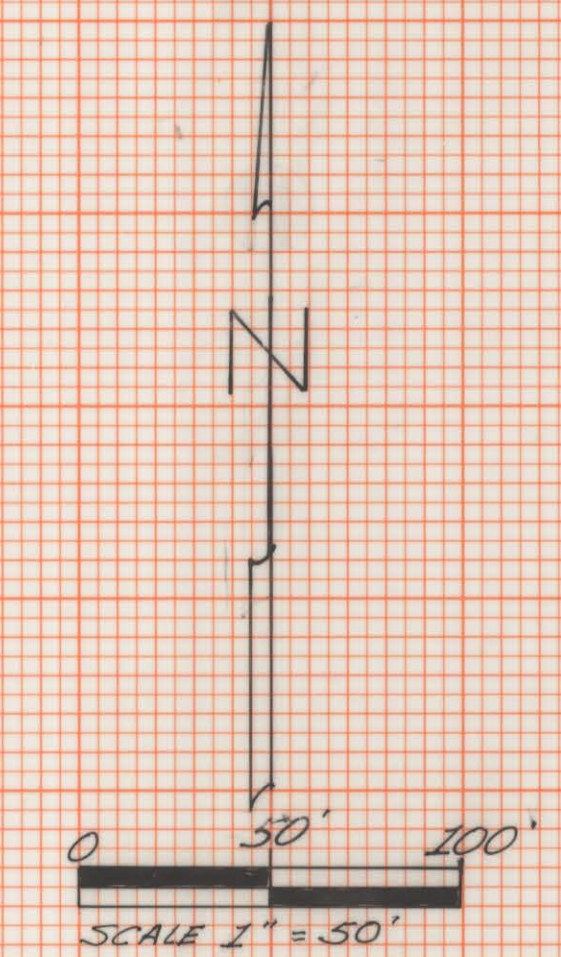

COUNTY ENGINEER'S CERTIFICATE

I do hereby certify that this office has examined this plat and it is correct in accordance with information on file in this office.

Asst. St. Nick Houser 6/23/98
CARBON COUNTY ENGINEER DATE

COUNTY PLANNING AND ZONING COMM. APPROVAL & ACCEPTANCE.


Presented to county planning comm. this 24 day of June 1998, at which time this minor subdivision was approved and accepted

Paul P. [Signature]
PLANNING AND ZONING COMM. CHAIRMAN

SURVEYOR'S CERTIFICATE

I ALBERT J. SPENSKO do hereby certify that I am a Registered Land Surveyor and that hold License No. 146652 as prescribed under the laws of the State of Utah. I further certify that by direction and authority of the owners, REX & DEBBIE SACCO I have made the survey of the following tract of property and to the best of my knowledge represents the conditions as they exist as noted.

Albert J. Spensko June 11, 1998
DATE

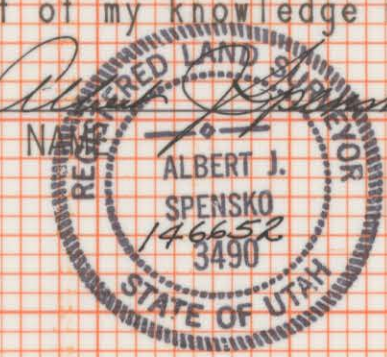

LEGEND

- ◆ SECTION CORNER
- EXISTING FENCE
- C.C. REF MARK (GRASSHOPPER)
- PROP. CORNER
- ▲ 1/4 SEC. COR. ▽ REF. PT.

PROPERTY OWNER

I have reviewed and do approve

Rex & Debbie Sacco 6/15/98
DATE

PREPARED FOR:
REX & DEBBIE SACCO

1655 W 2100 N
HELPER, UTAH 84526

1 lot minor subdivision

PREPARED BY:
ALBERT J SPENSKO
HELPER, UT. 84526

SCALE 1"=50' DATE 6/15/98
DRAWN BY: ALJ

6-14-10
SACCO, REX