



Ent 857460 Bk 1007 Pg 405
Date: 24-SEP-2021 9:18:27AM
Fee: \$55.00 Charge Filed By: RO
KARLA MEDLEY, Recorder
CARBON COUNTY CORPORATION
For: SOUTH EASTERN UTAH TITLE CO

2021

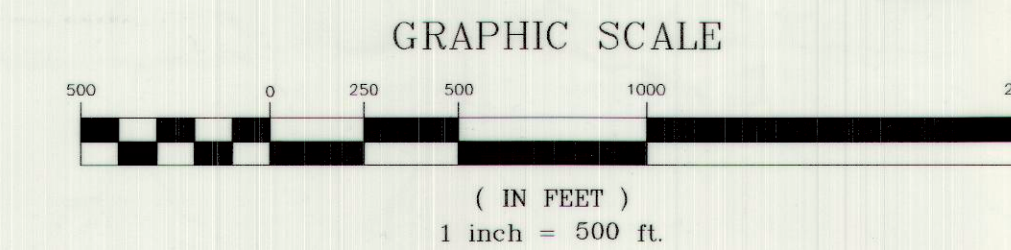

I, TROY W. GADD, A REGISTERED LAND SURVEYOR AS PRESCRIBED BY THE LAWS OF THE STATE OF UTAH, HOLDING CERTIFICATE #5561169, CERTIFY THAT THE SURVEY SHOWN HEREON WAS MADE UNDER MY DIRECTION.


I FURTHER CERTIFY THAT THIS PLAT CORRECTLY SHOWS THE DIMENSIONS OF THE PROPERTY SURVEYED.

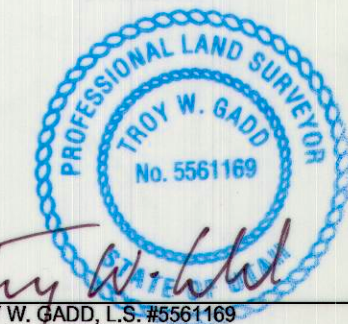

TROY W. GADD, L.S. #5561169 8/13/21
DATE

Richard Tetta 9-7-21
CHAIRMAN DATE

9/8/51

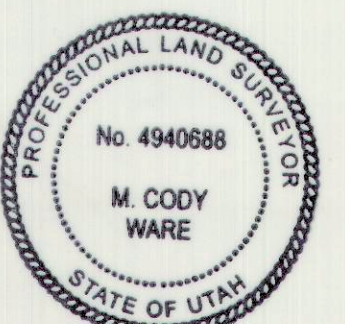

Kristina Brown

RECORDED # 9674110

STATE OF UTAH, COUNTY OF CARBON, RECORDED AND FILED AT THE REQUEST OF

SENTED

DATE	9/24/21	TIME	9:18 A
BOOK	1007	PAGE	405

PREPARED BY:

CIVIL ENGINEERING - SURVEYING - TESTING - GIS - ENVIRONMENTAL
- infrastructure professionals -

1.800.748.5275 www.jonesanddemille.com

PROJECT NUMBER: 2008-026	FILE NAME: h:\jd\proj\2008-026\dwg\2008-026 subd - b ver2.dwg
SURVEYED BY: G.B.N. / T.W.G.	DRAWN BY: T.W.G. UPDATED: 8/12/2021 PLOTTED: 8/13/2021

Scofield Phase B Subdivision

Carbon County, Utah
Scale: 1" = 500'

SHEET 1 OF 3

