

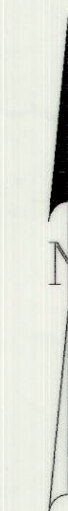
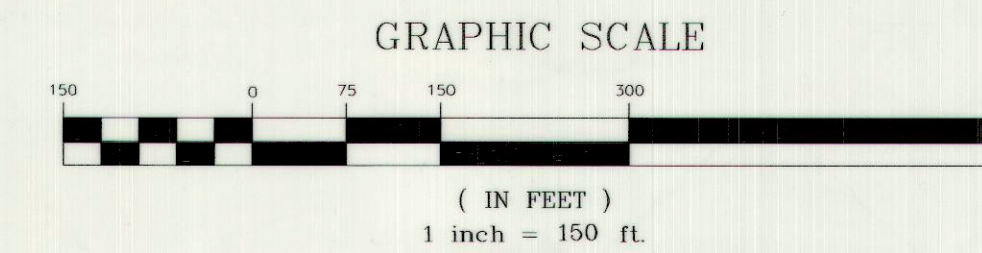
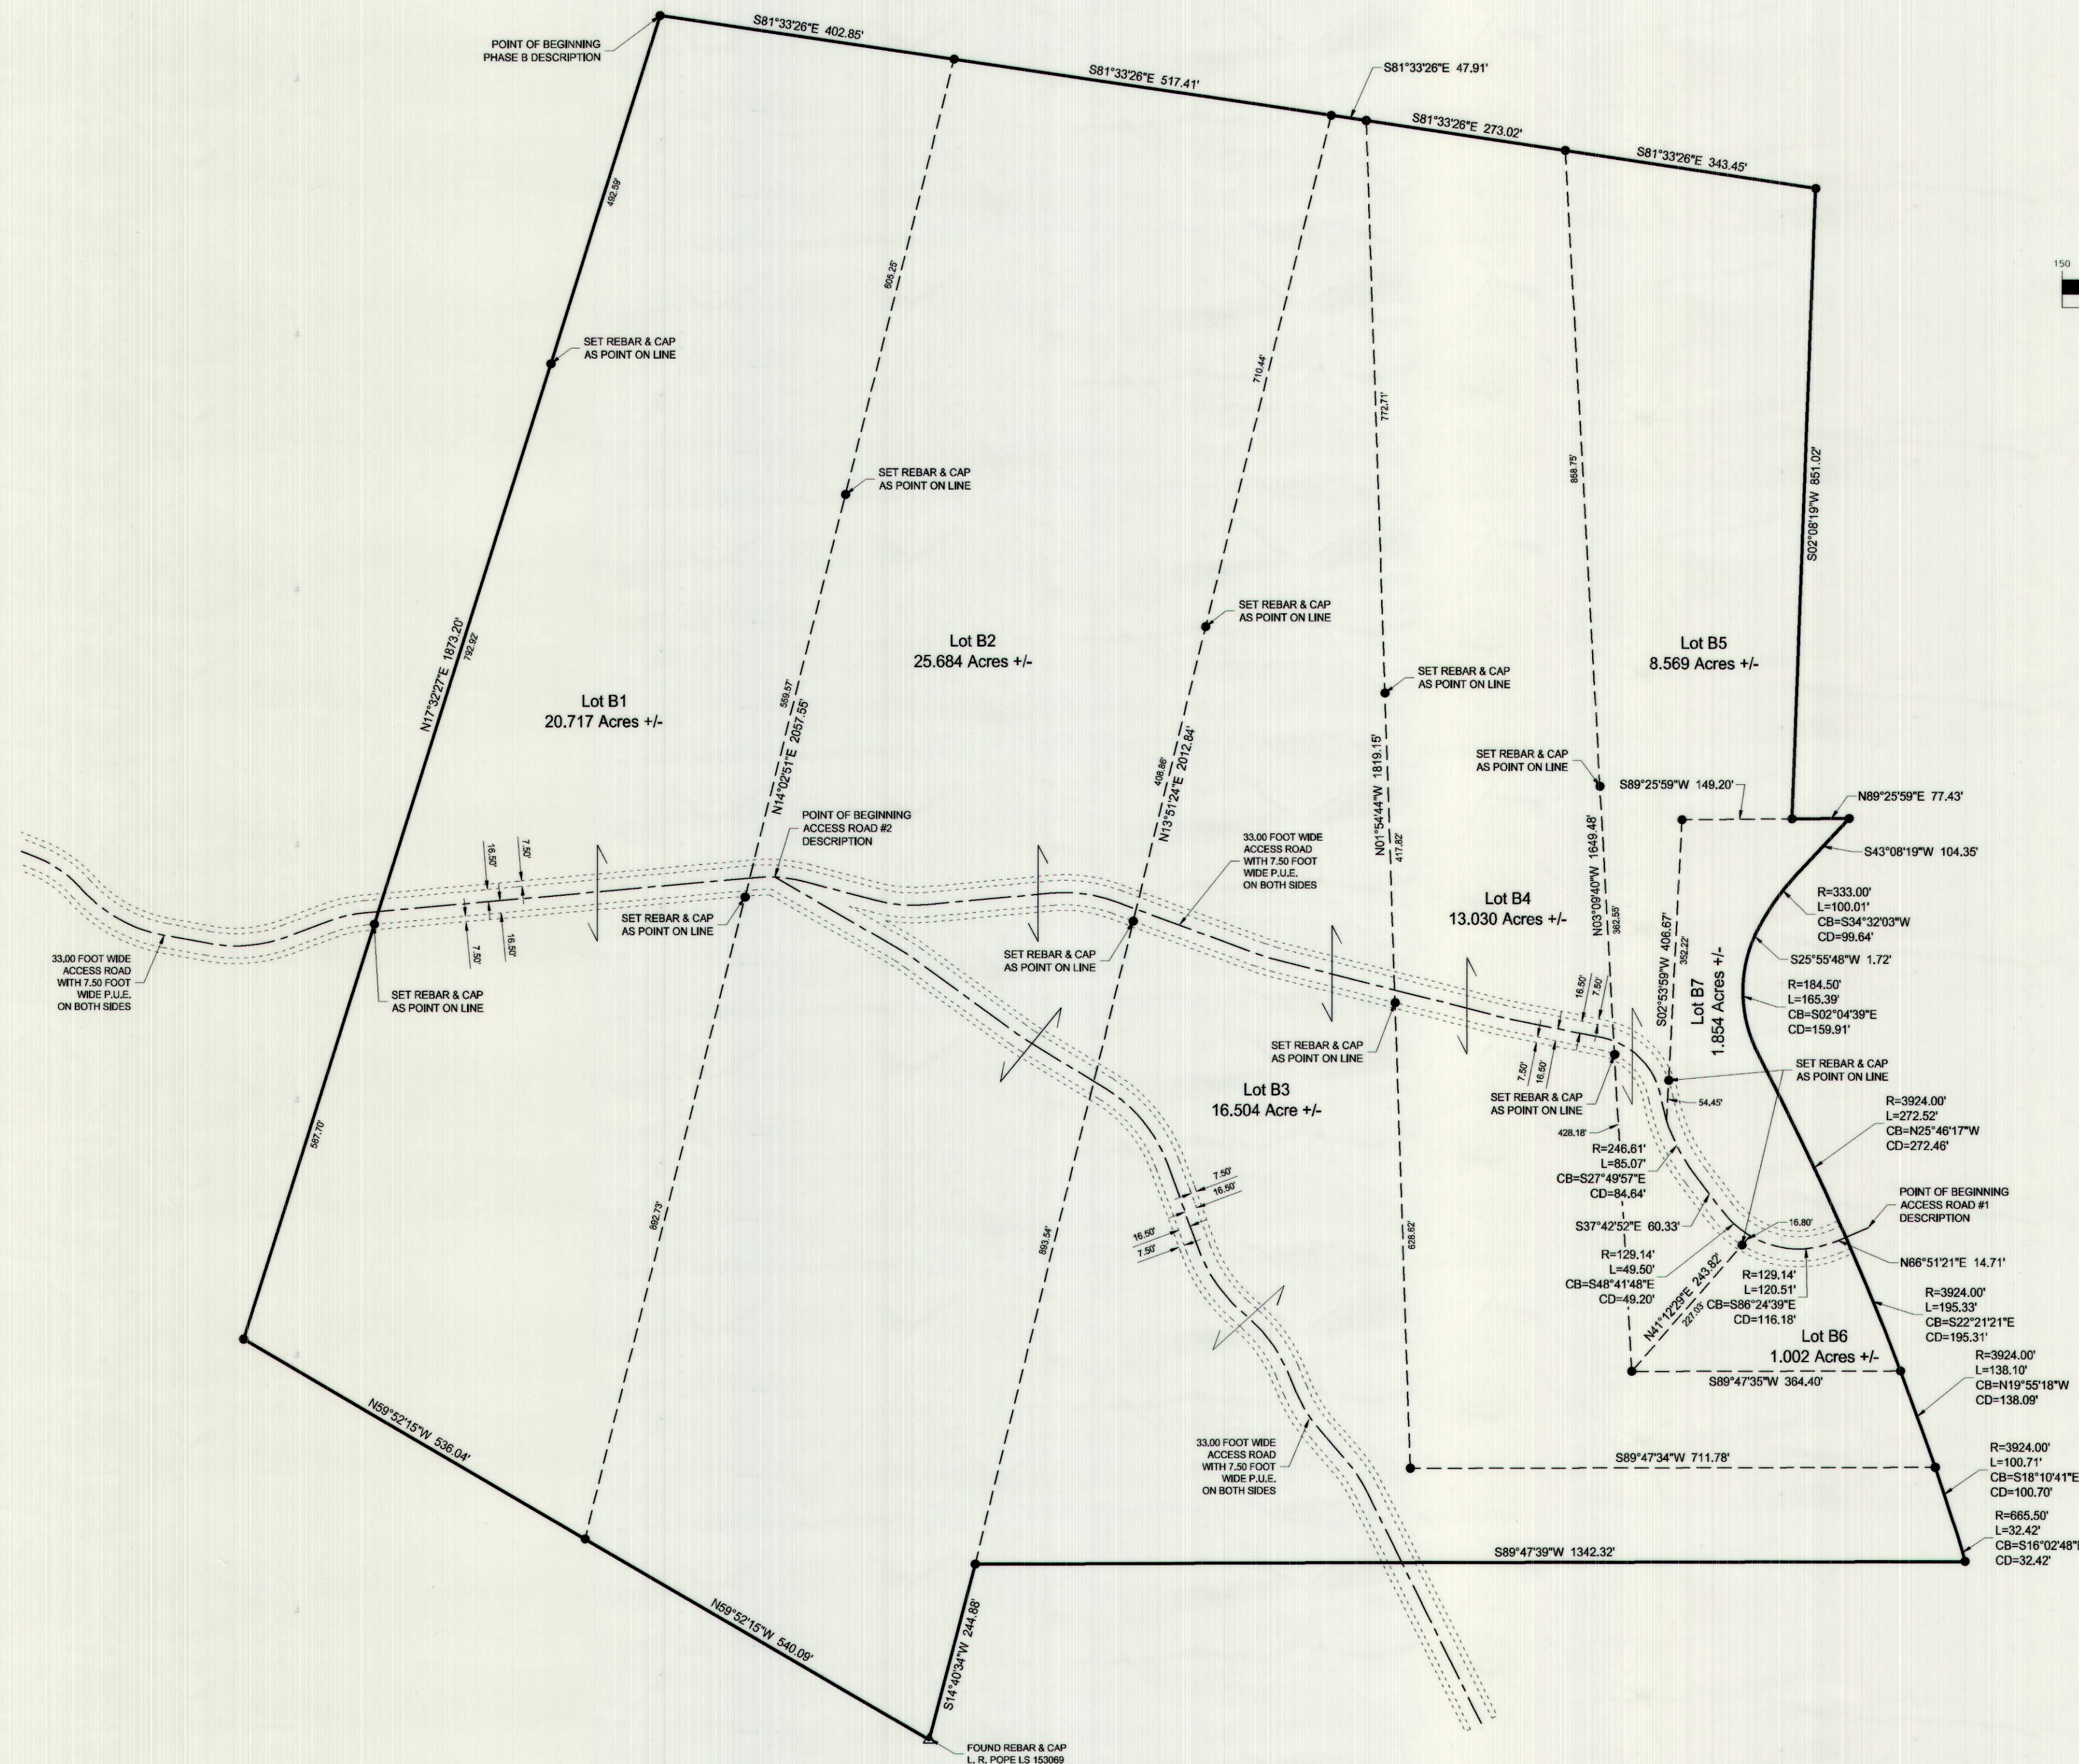


Scofield Phase B Subdivision

Located in Sections 7 and 18, T. 12 S., R. 7 E., S.L.B. & M.
Carbon County, Utah
2021

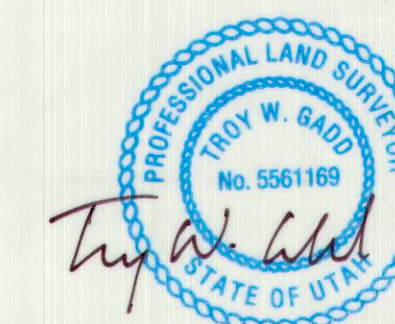

LEGEND	
	SURVEYED BOUNDARY LINE
	PREVIOUS SURVEYED BOUNDARY LINE
	SECTION LINE
	QUARTER SECTION LINE
	40 ACRE LINE
	DEED LINE
	EXISTING FENCE
	SET REBAR WITH PLASTIC CAP STAMPED JONES & DEMILLE ENG. UNLESS OTHERWISE NOTED
	FOUND SURVEY MONUMENT AS NOTED
	FOUND SECTION CORNER AS NOTED
	NOT FOUND SECTION CORNER AS NOTED
	FOUND QUARTER SECTION CORNER AS NOTED
	NOT FOUND QUARTER SECTION CORNER AS NOTED

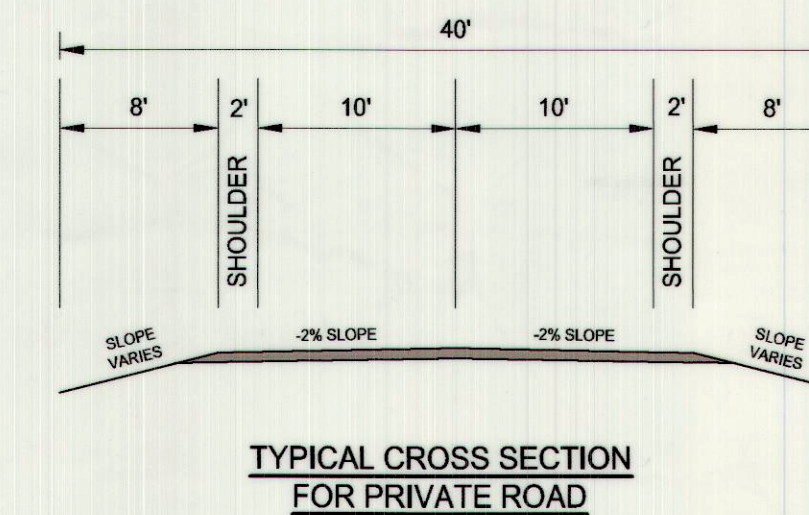

8/13/21

PREPARED BY:
Jones & DeMille Engineering, Inc.
CIVIL ENGINEERING - SURVEYING - TESTING - GIS - ENVIRONMENTAL
- infrastructure professionals -
1.800.748.5275 www.jonesanddemille.com

PROJECT NUMBER: 2008-026 FILE NAME: h:\d\proj\2008-026\dwg\2008-026 subd - b ver2.dwg
SURVEYED BY: G.B.N./T.W.G. DRAWN BY: T.W.G. UPDATED: 8/12/2021 PLOTTED: 8/13/2021

Scofield Phase B Subdivision

Carbon County, Utah
Scale: 1" = 150'

SHEET 3 OF 3