


Scale 1" = 100'

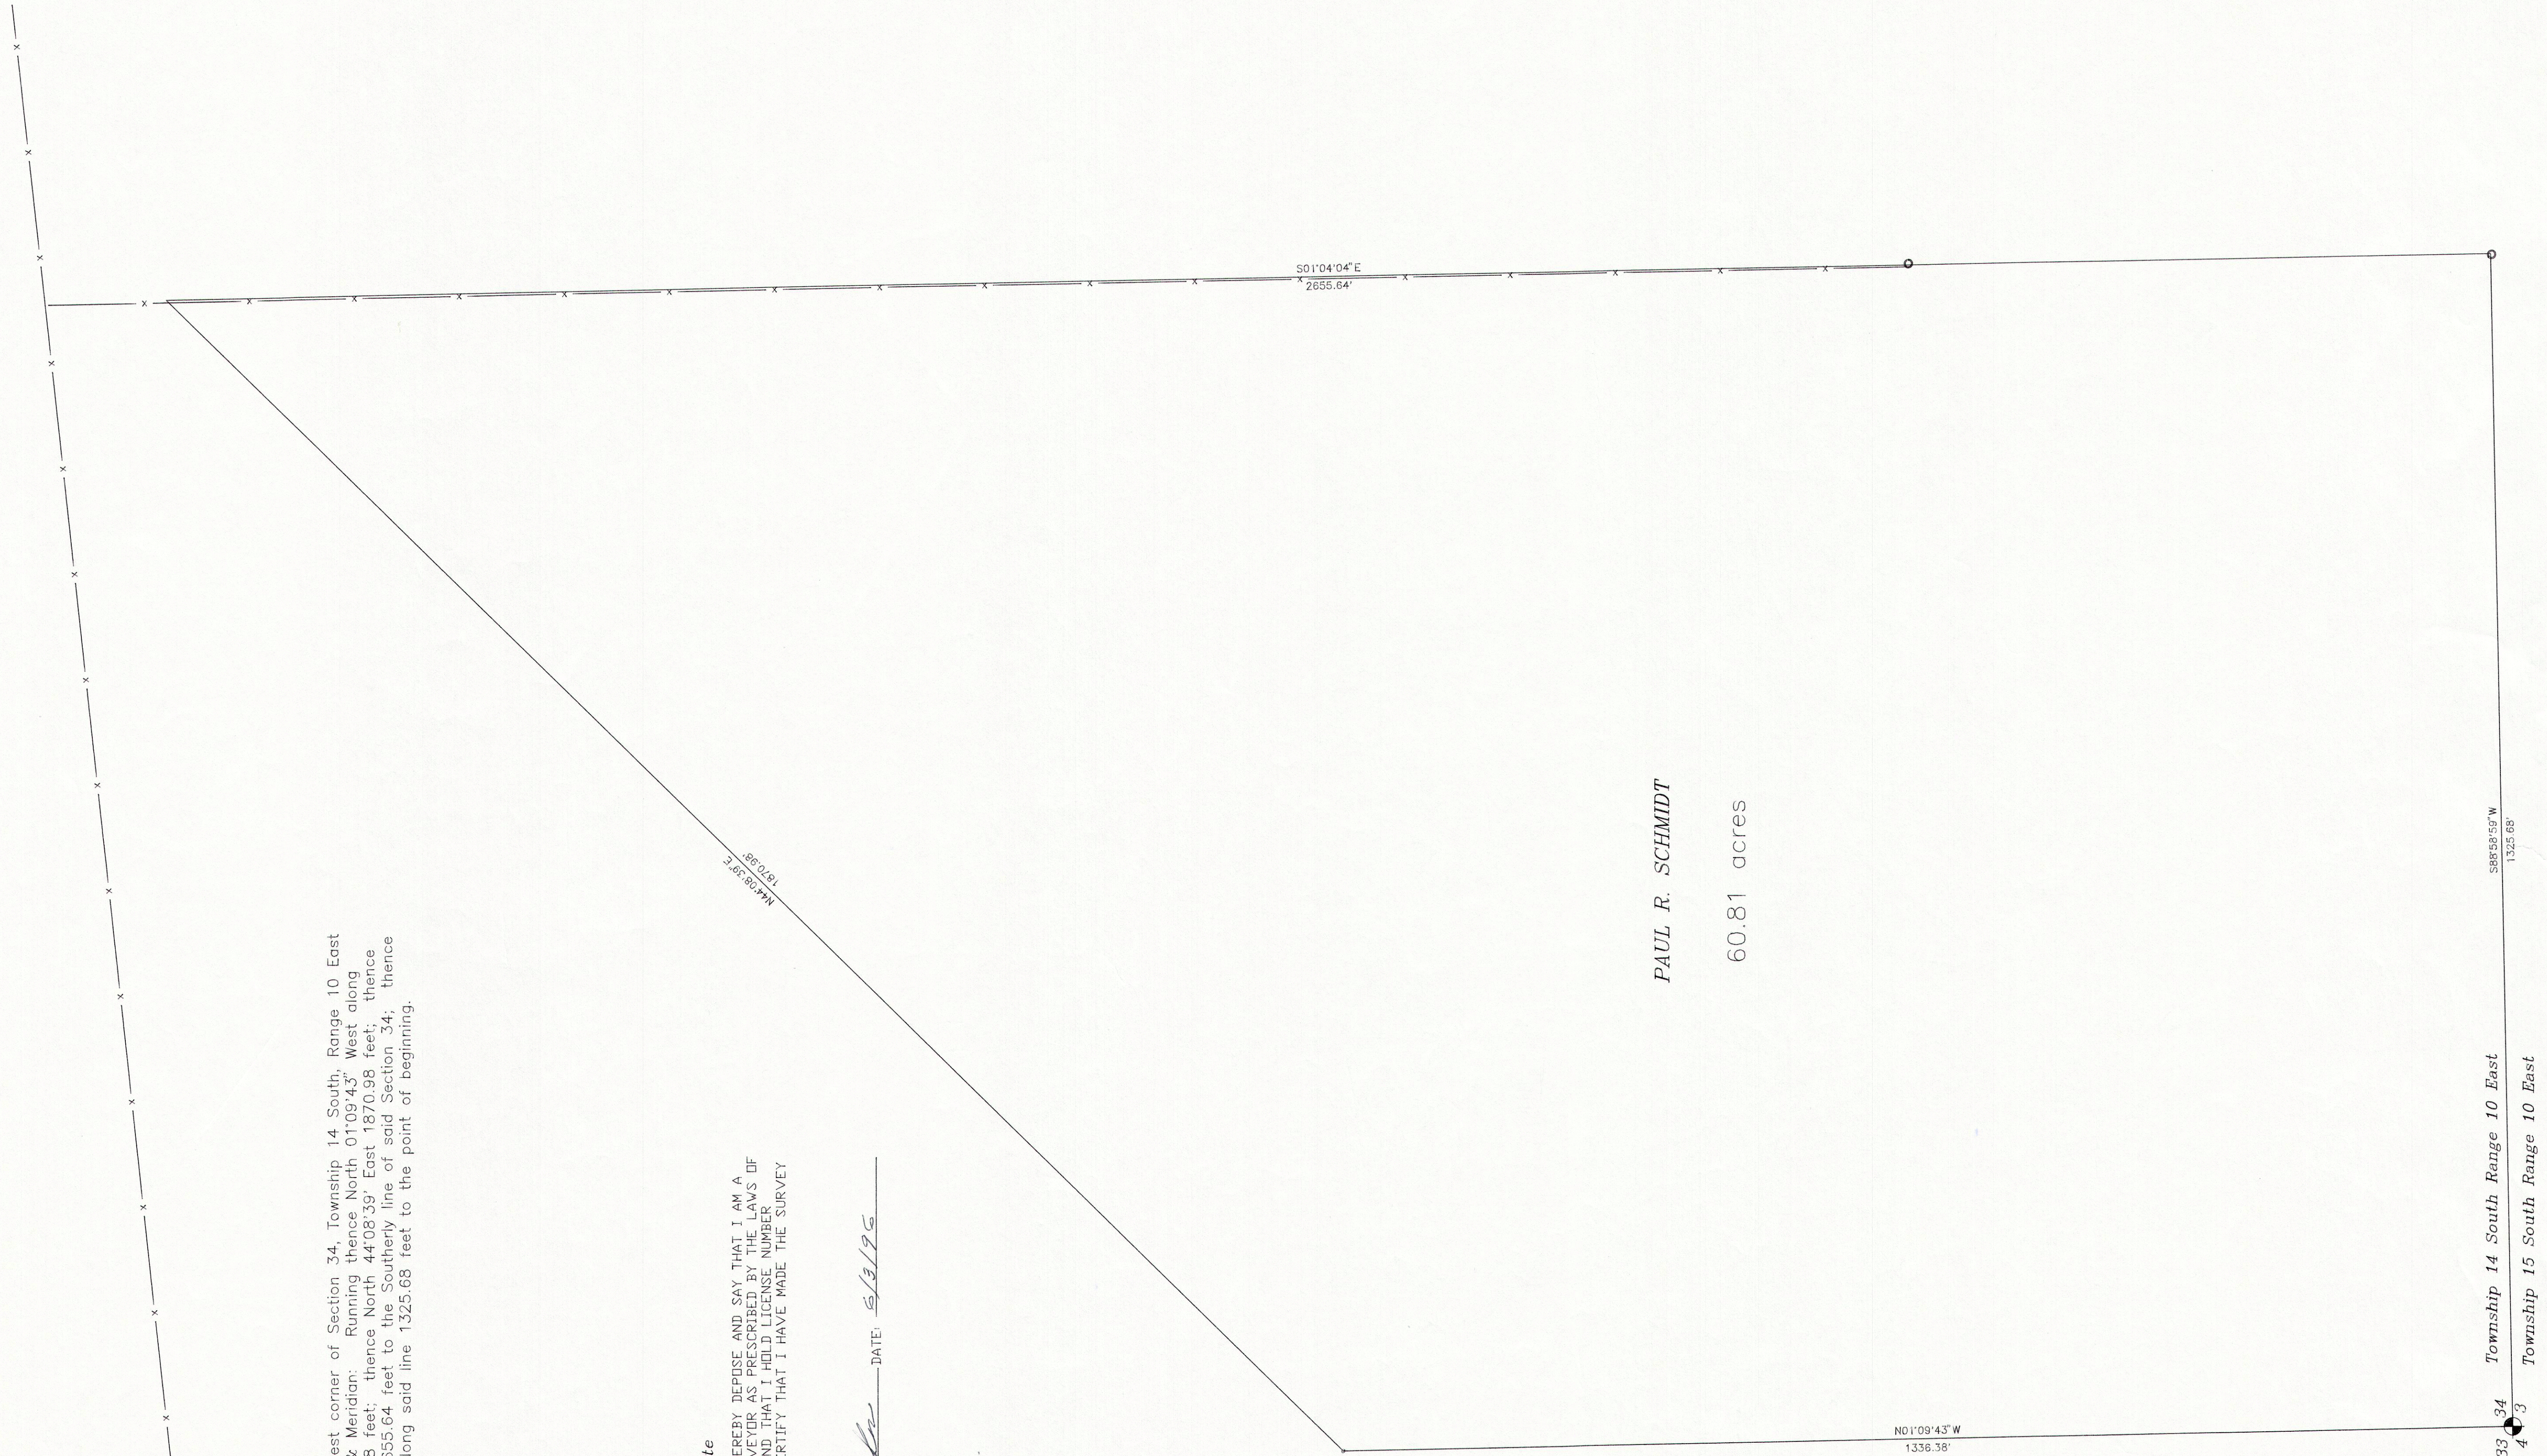


**Description**

Beginning at the Southwest corner of Section 34, Township 14, South, Range 10 East of the Salt Lake Base & Meridian: Running thence North 01°09'43" West along the Section Line 1336.38 feet; thence North 44°08'39" East 1870.98 feet; thence South 01°04'04" East 2655.64 feet to the Southerly line of said Section 34; thence South 88°58'59" West along said line 1325.68 feet to the point of beginning. Containing 60.81 acres

**Surveyor's Certificate**

I ART F. BARKER DO HEREBY DEPOSE AND SAY THAT I AM A REGISTERED LAND SURVEYOR AS PRESCRIBED BY THE LAWS OF THE STATE OF UTAH AND THAT I HOLD LICENSE NUMBER 162812. I FURTHER CERTIFY THAT I HAVE MADE THE SURVEY AS SHOWN HEREWITH.

ART F. BARKER  
DATE: 5/13/95

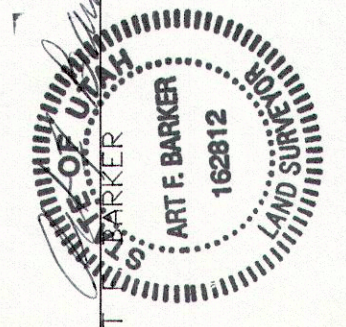

PAUL R. SCHMIDT

60.81 acres

PROJECT: PROPERTY SURVEY	
FOR: PAUL ROBERT SCHMIDT ALICE P. SCHMIDT 676 West 1800 South Price, Utah 84542 (801) 637-1006	PREPARED BY: ART F. BARKER & ASSOCIATES 36 WEST MAIN STREET WELLINGTON, UTAH 84542 (801) 637-2394

33 34  
4 3  
Township 14 South Range 10 East  
Township 15 South Range 10 East