



PROPERTY DESCRIPTION
 NORTH 1020 FEET OF SE 1/4 NE 1/4, SECTION 4,
 TOWNSHIP 12 SOUTH, RANGE 7 EAST, SALT LAKE
 BASE AND MERIDIAN.

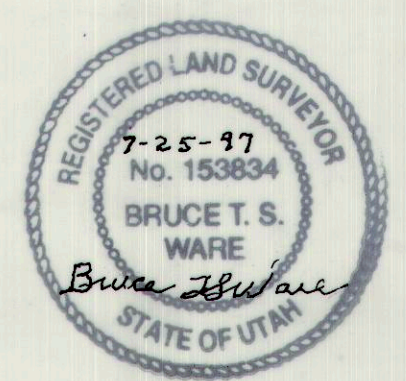

I, BRUCE T. S. WARE, DO HEREBY CERTIFY THAT I AM A REGISTERED
 LAND SURVEYOR, THAT I HOLD CERTIFICATE NO. 153834 AS PRESCRIBED
 BY THE LAWS OF THE STATE OF UTAH, THAT THE SURVEY WAS MADE
 BY ME AND IS CORRECT AS SHOWN HEREON.

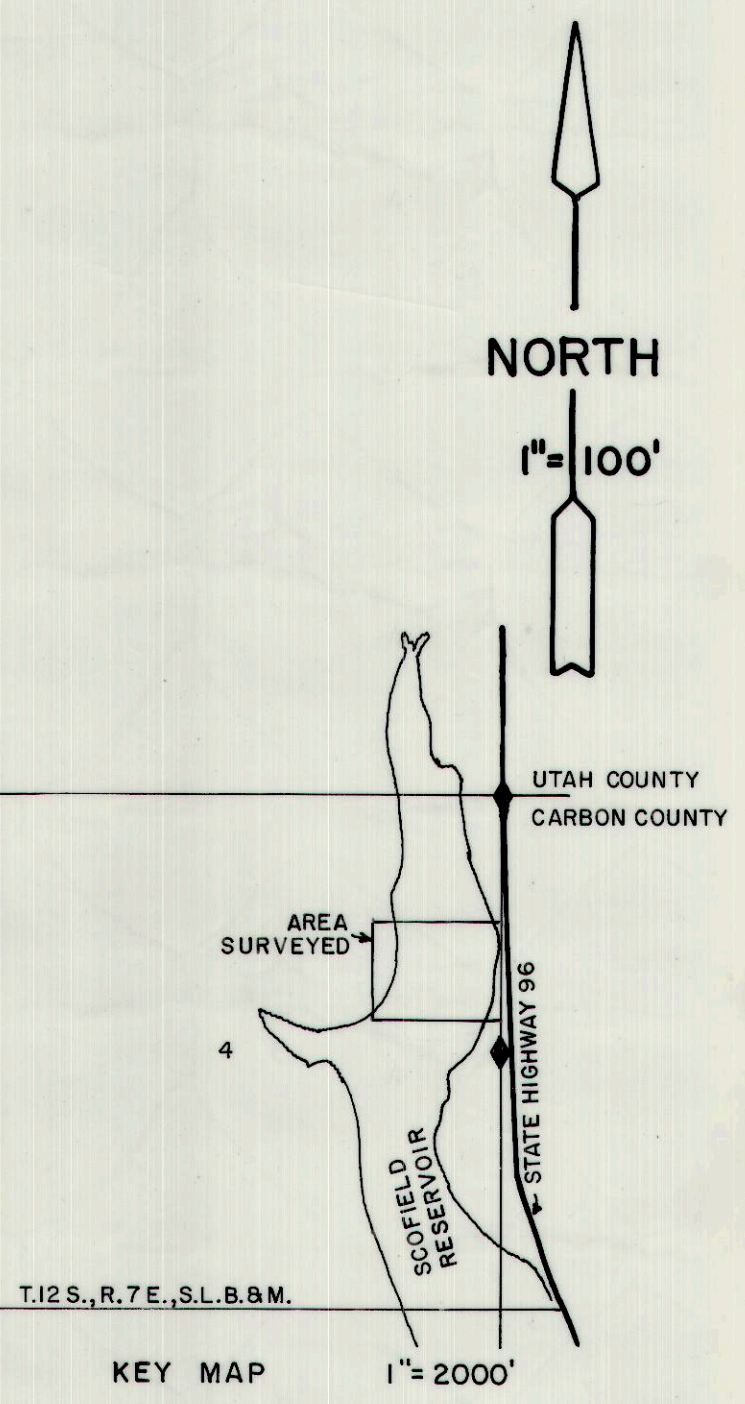

**PROPERTY SURVEY FOR
 BOYD HAFEN / ALAN PULHAM**
 406 EAST 300 NORTH
 AMERICAN FORK, UTAH 84003
 SECTION 4, T.12 S., R.7E., S.L.B.&M.
 SCALE 1"=100' JULY 25, 1997