
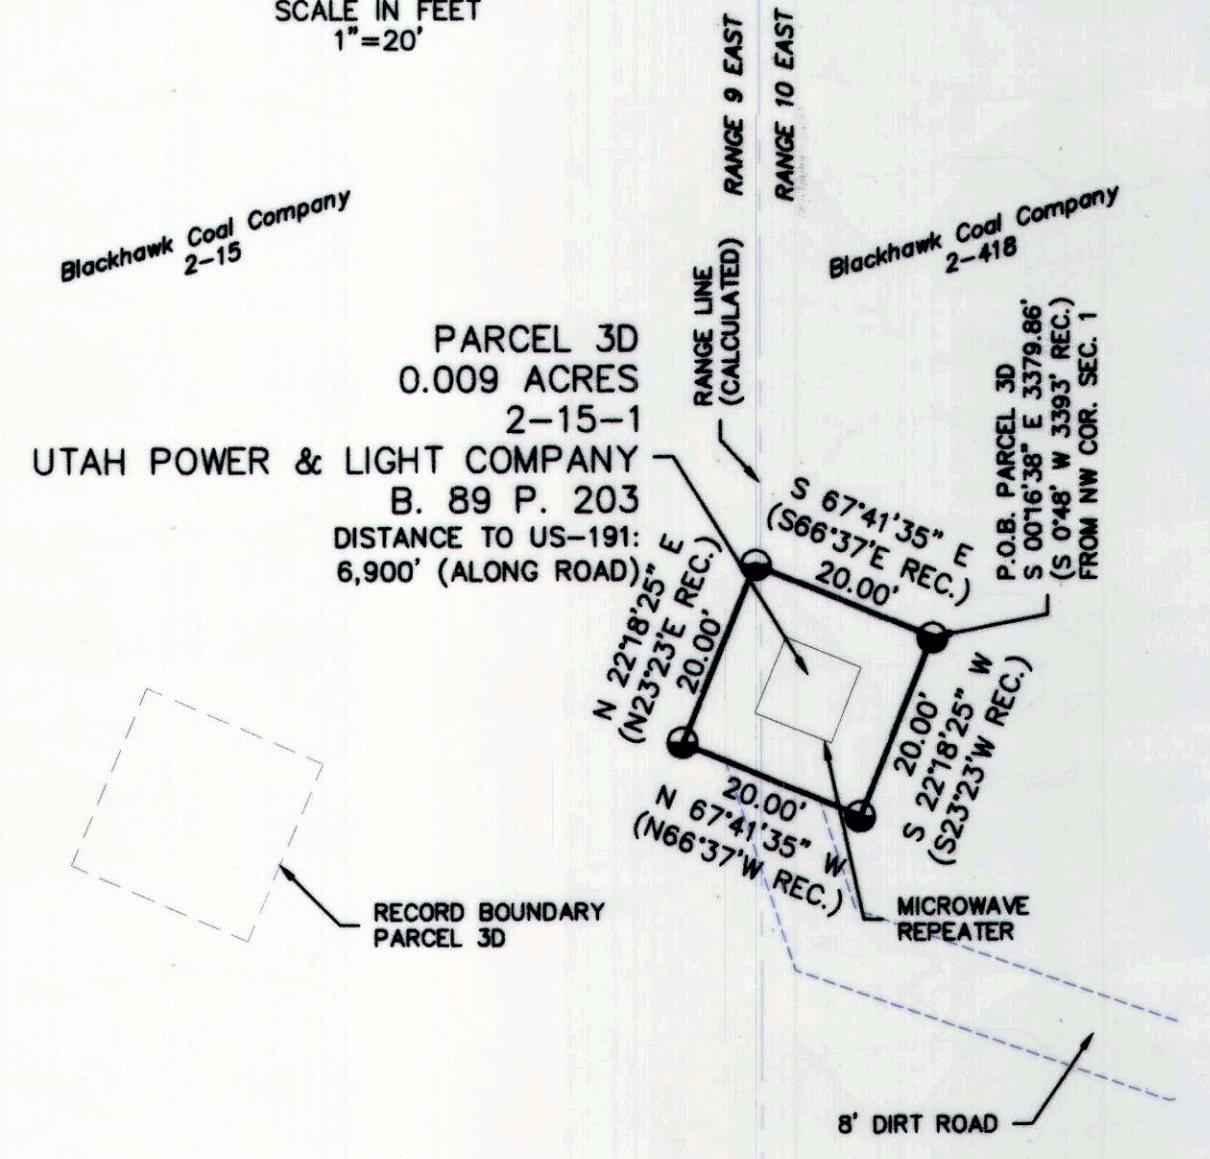
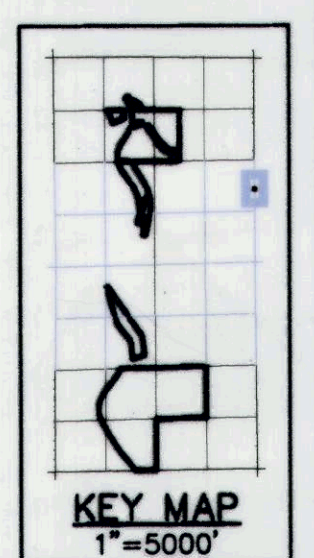
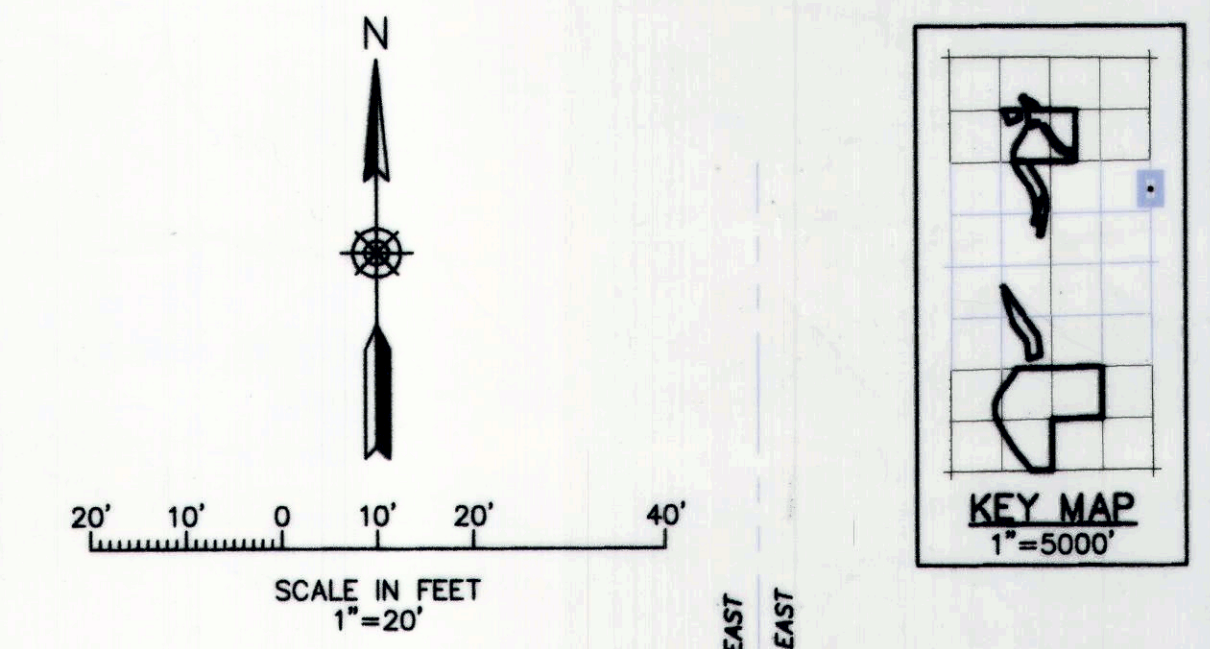
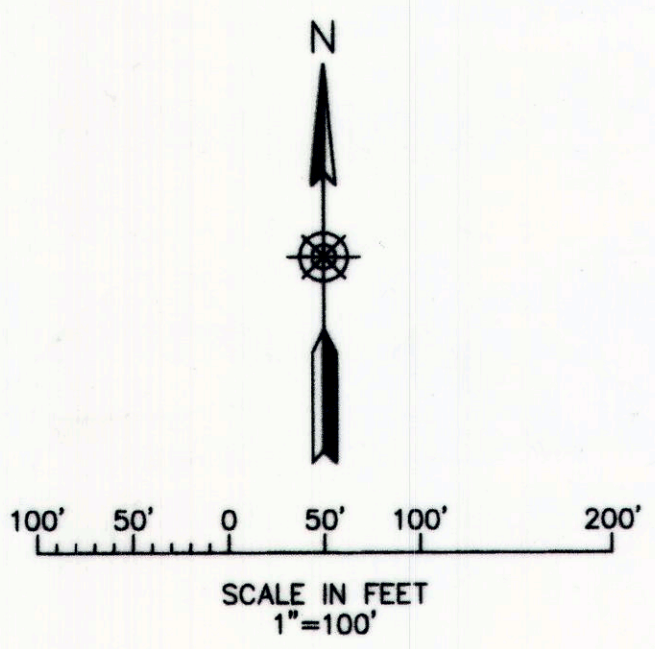
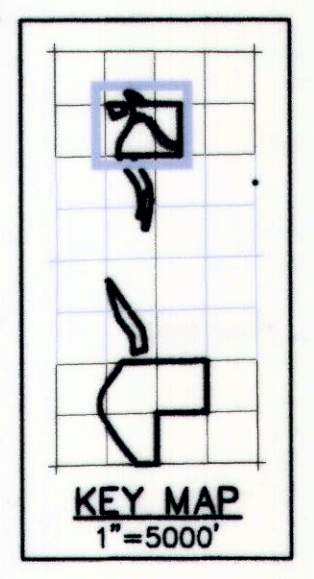


A.L.T.A./A.C.S.M. LAND TITLE SURVEY FOR  
**PACIFICORP**  
 (UTAH POWER & LIGHT COMPANY)

CARBON COUNTY, UTAH  
 SECTIONS 1 & 12, T. 13 S., R. 9 E., S.L.B.&M. & SECTION 6, T. 13 S., R. 10 E., S.L.B.&M.  
 SHEET 2 OF 10

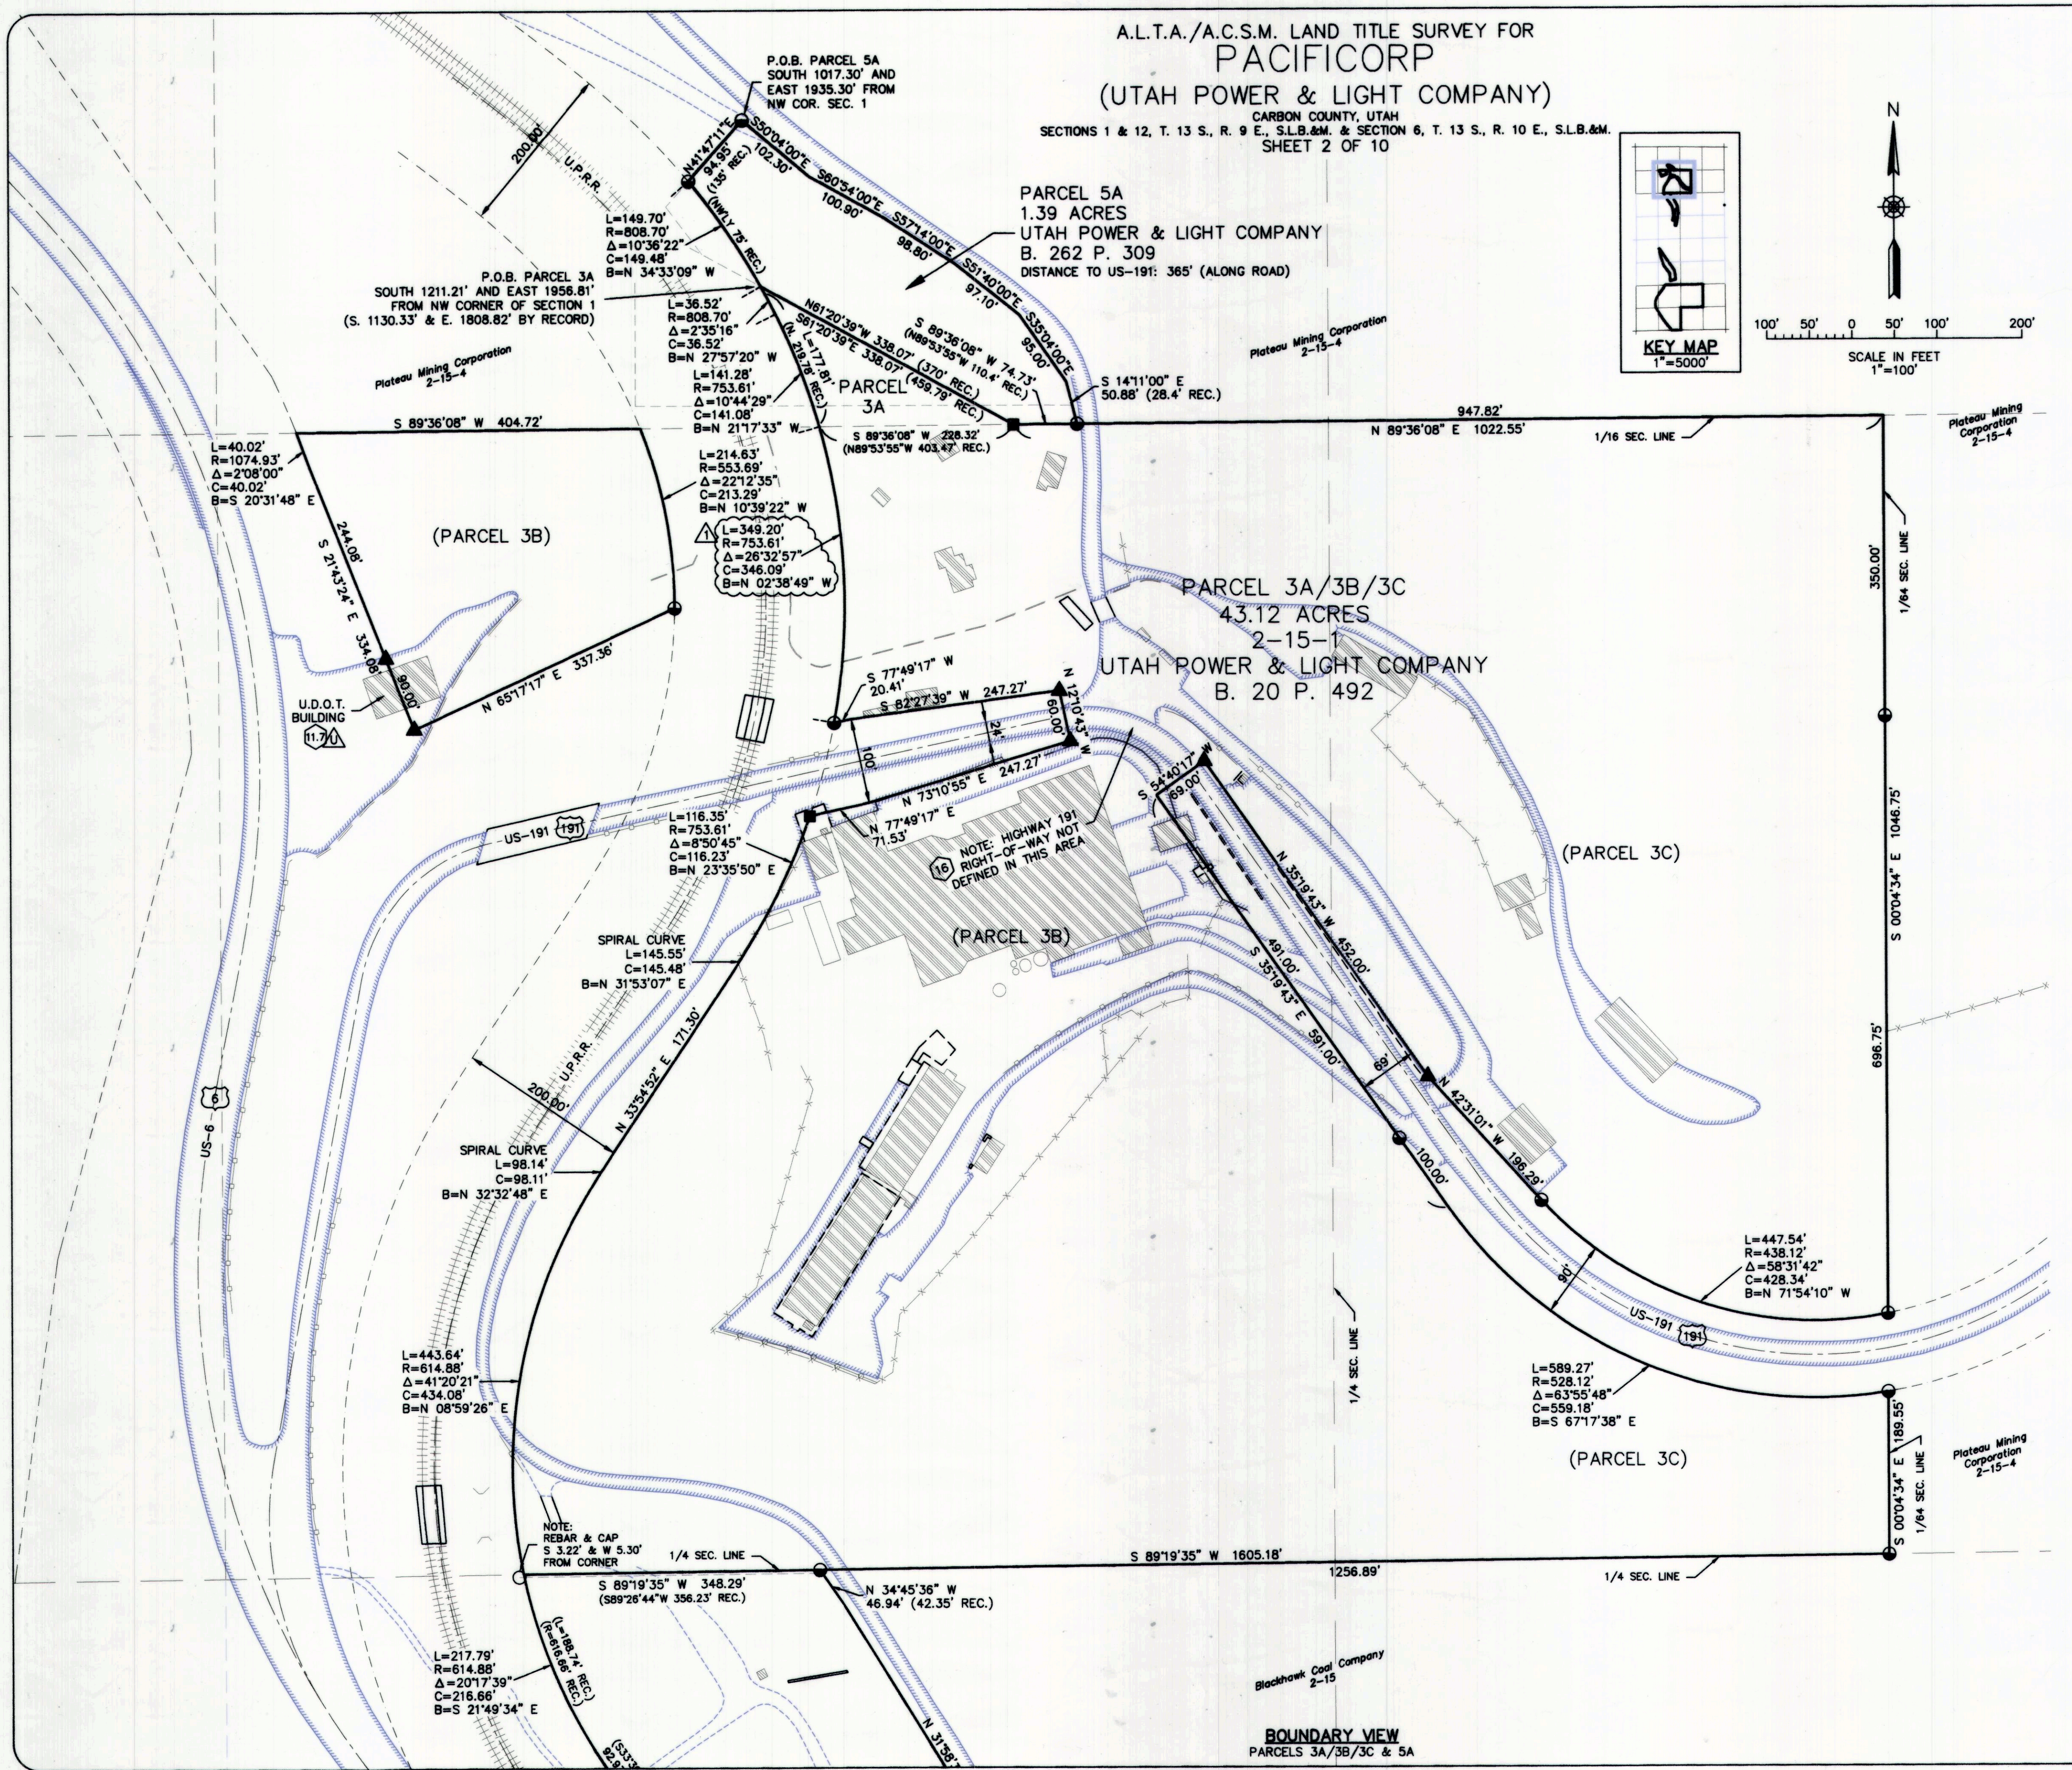

SEE SHEET 1 FOR LEGEND AND OVERALL MAP.  
 SEE SHEET 3 FOR VICINITY MAP.

**TORGENSEN ENGINEERING**  
 180 N. 100 E. SUITE E RICHFIELD, UTAH 84701  
 OFFICE (435) 893-0081 FAX (435) 896-8797

A.L.T.A./A.C.S.M. LAND TITLE SURVEY FOR  
**PACIFICORP**  
 (UTAH POWER & LIGHT COMPANY)

CARBON COUNTY, UTAH  
 SECTIONS 1 & 12, T. 13 S., R. 9 E., S.L.B.&M. & SECTION 6, T. 13 S., R. 10 E., S.L.B.&M.

SURVEY BY: GTT	DRAWING BY: GTT	CHECKED BY: RKT
DATE: 12/03/2013	DATE: 12/04/2013	DATE: 12/04/2013

SHEET 2 OF 10 | 1311RMP-CP (Rev. 1)

2 OF 10 #491  
 E&S FILE CORP. MINNE. CA  
 EN 23