


~N~

SCALE: 1" = 30'

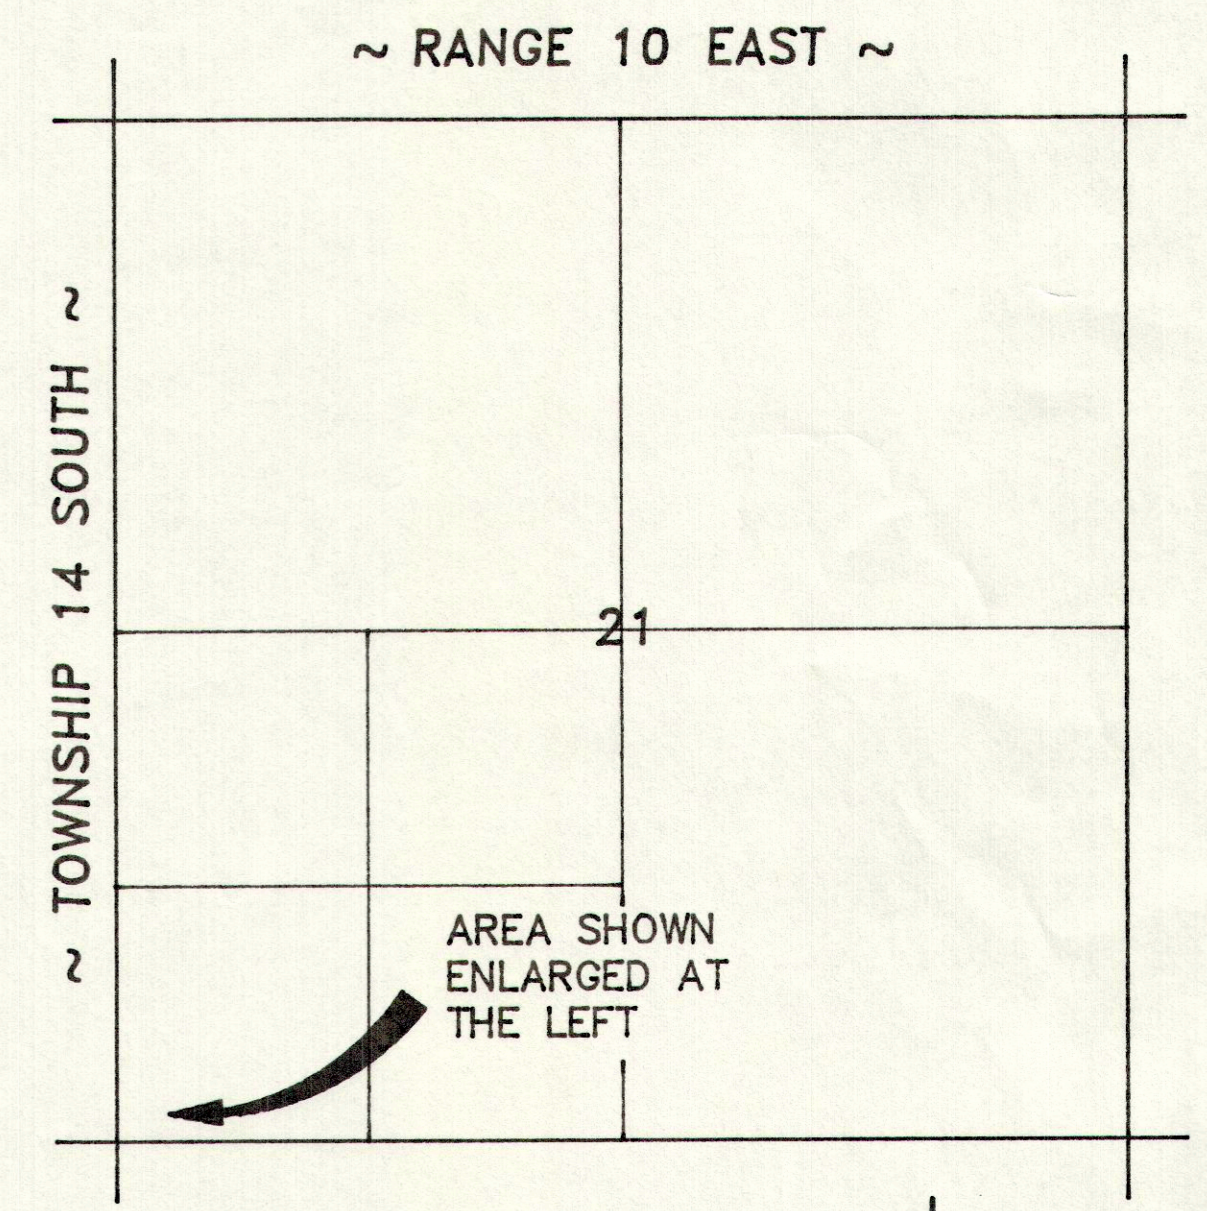

VICINITY MAP

SCALE: 1" = 1000'


~N~

**ENGINEER'S CERTIFICATE**

I, EVAN E. HANSEN, DO HEREBY CERTIFY THAT I AM A REGISTERED LAND SURVEYOR AND PROFESSIONAL ENGINEER HOLDING CERTIFICATE NO. 145656 AS PRESCRIBED UNDER THE LAWS OF THE STATE OF UTAH. I FURTHER CERTIFY THAT I HAVE MADE A SURVEY OF THE TRACT OF GROUND SHOWN AND THAT IT IS TRUE AND CORRECT TO THE BEST OF MY KNOWLEDGE.

EVAN E. HANSEN

DATE

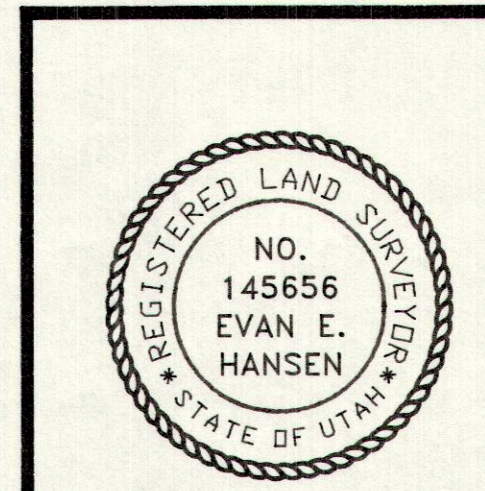

SW1/4 SW1/4 SECTION 21, T 14 S, R 10 E, S.L.B. & M.		
<b>Empire Engineering &amp; Land Surveying</b>		
1665 E. Sagewood Rd. Price, Utah 84501 Phone (801) 637-7498		
Property Survey For:		
CIRCLE K RANCH PROPOSED STORAGE UNITS		
Drawn By:	THK	Approved By: EEH
Date:	4/21/97	Scale: 1" = 30'
		Drawing No. EEPS-288